


5/14/99

-TEMP 1-


SEE TRAFFIC MANAGEMENT
PLANS FOR DETAILS
CONCERNING CROSSOVER
CONSTRUCTION.

PROJECT REFERENCE NO. R-3100A	SHEET NO. 2B-2						
ROADWAY DESIGN ENGINEER	HYDRAULICS ENGINEER						
DOCUMENT NOT CONSIDERED FINAL UNLESS ALL SIGNATURES COMPLETED							
Prepared in the Office of: <table border="1" style="margin-left: 20px;"> <tr> <td style="text-align: center;">M</td> <td>PO Box 700</td> </tr> <tr> <td style="text-align: center;">M</td> <td>Farmington, NC 27526</td> </tr> <tr> <td style="text-align: center;">MACDONALD</td> <td>www.mottmac.com/americas</td> </tr> </table>		M	PO Box 700	M	Farmington, NC 27526	MACDONALD	www.mottmac.com/americas
M	PO Box 700						
M	Farmington, NC 27526						
MACDONALD	www.mottmac.com/americas						

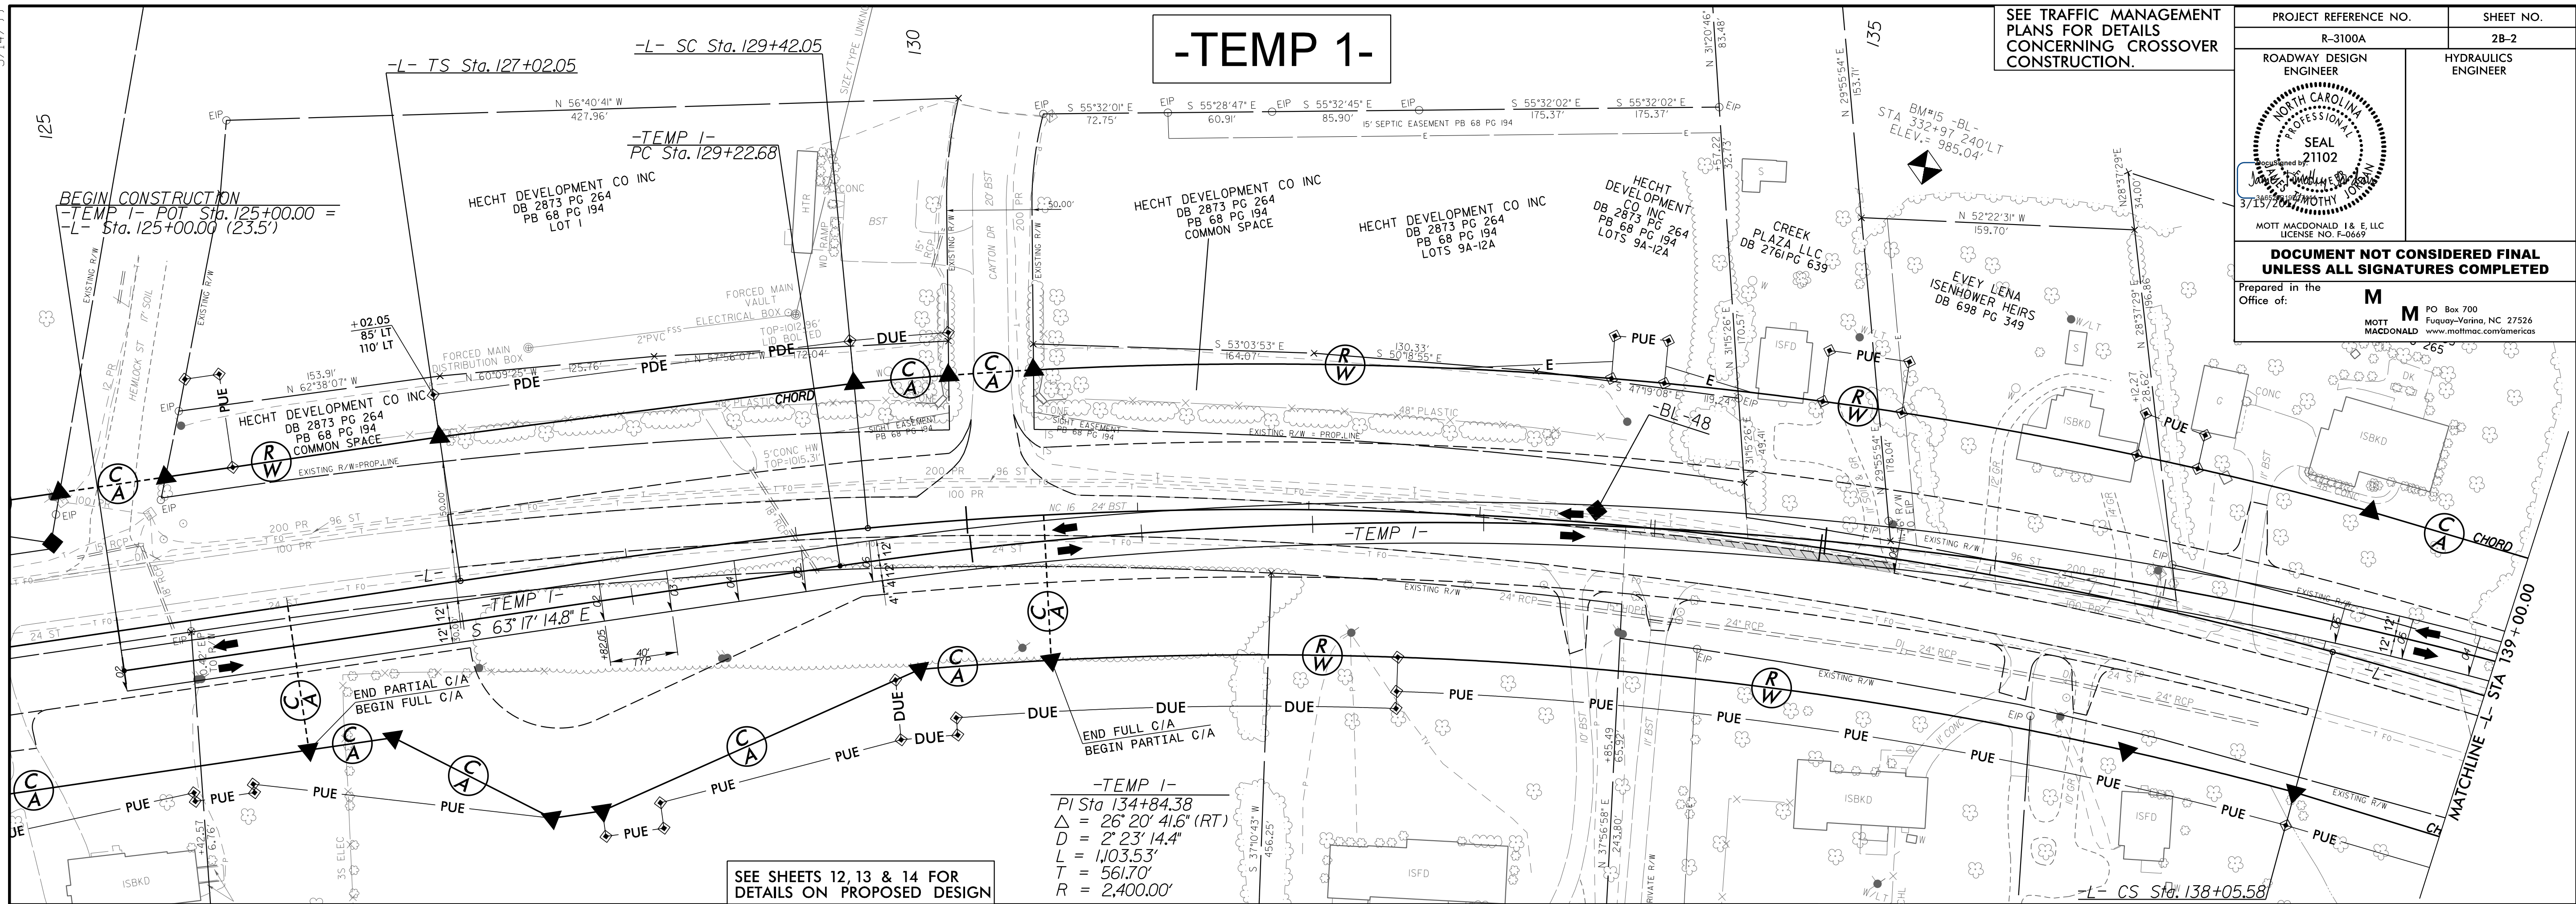

-TEMP 1-

SEE TRAFFIC MANAGEMENT
PLANS FOR DETAILS
CONCERNING CROSSOVER
CONSTRUCTION.

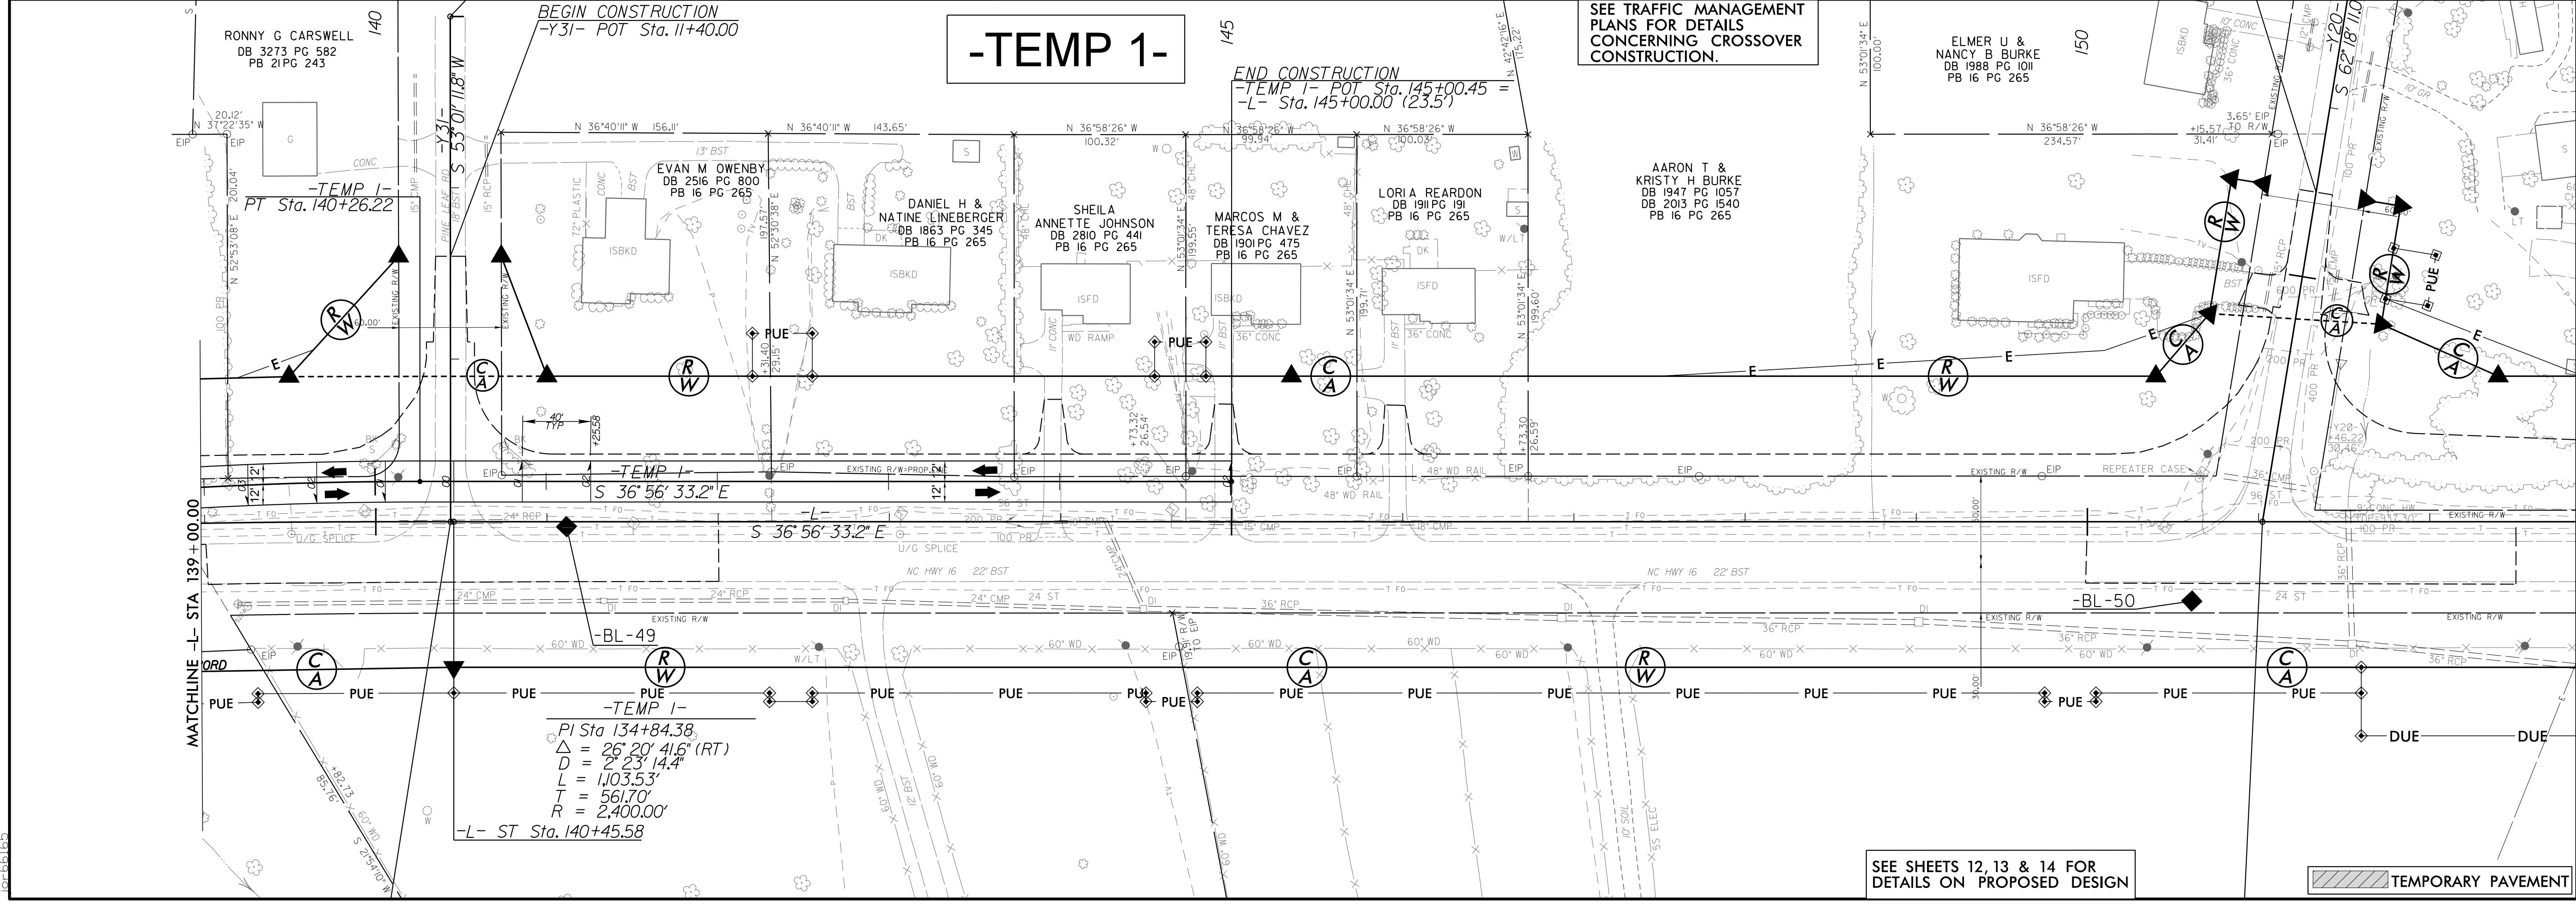

TEMPORARY PAVEMENT

I:\09\02 AM - Proj\N3100A_rdu_psh02B-2.dgn