



5/14/99

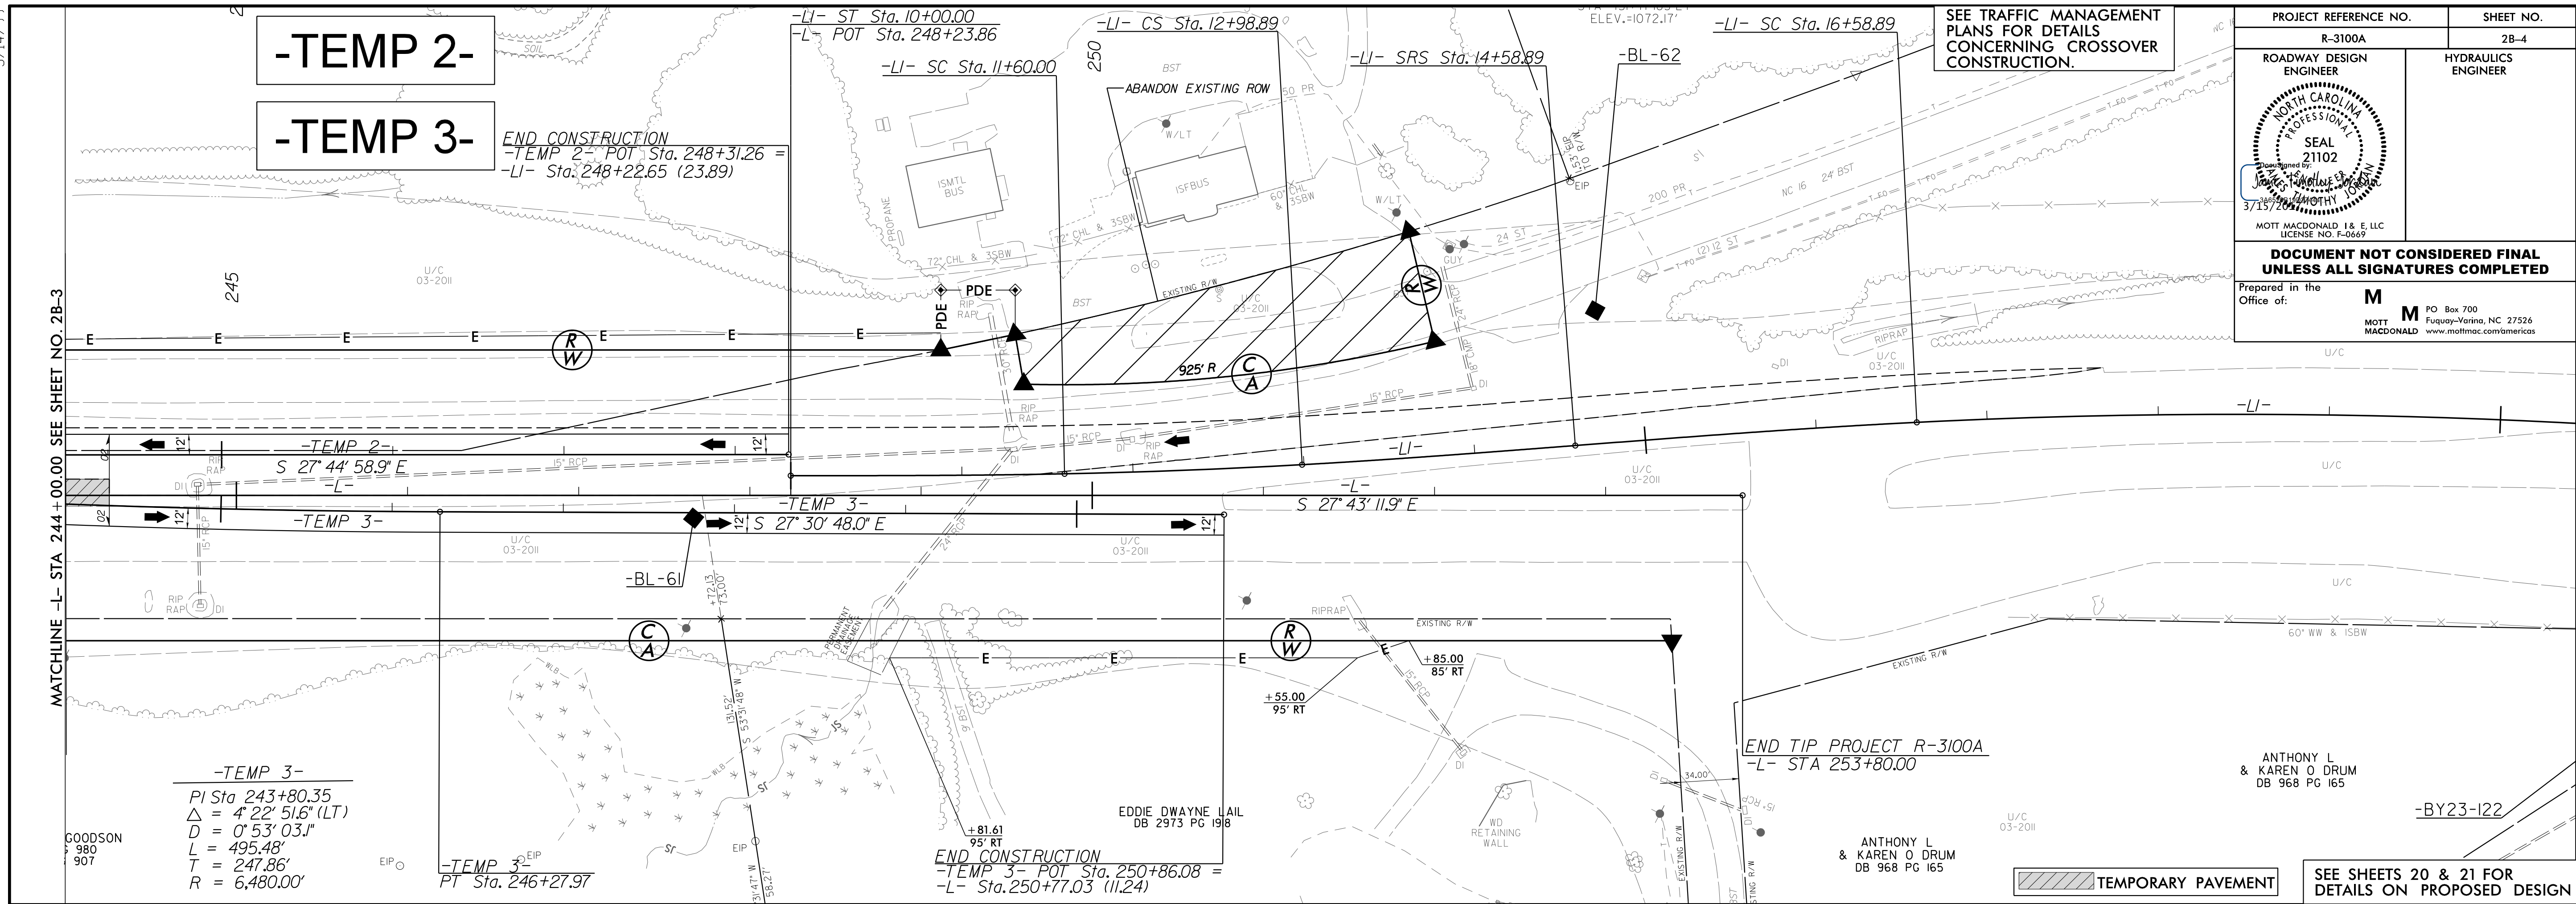

-TEMP 3-

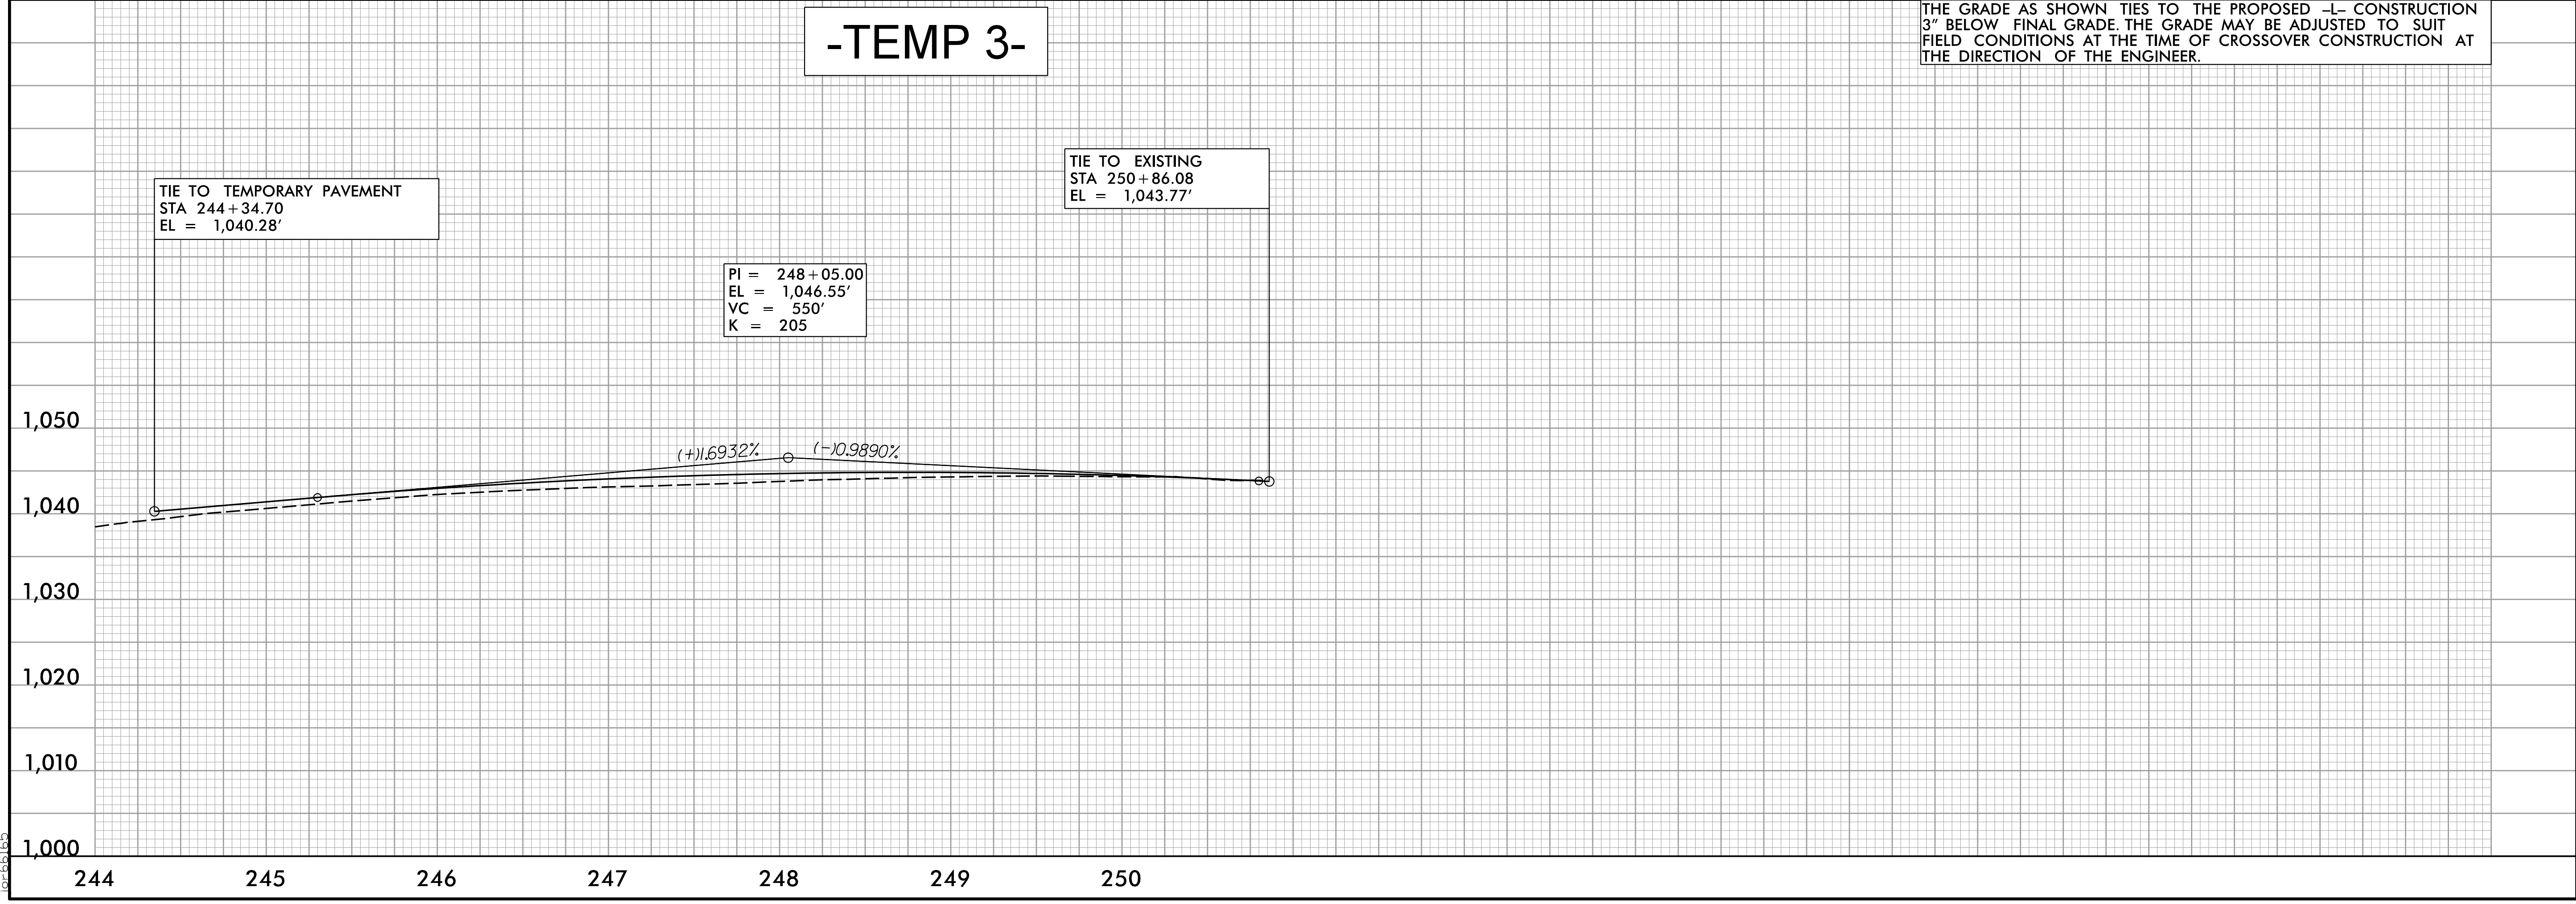

I:\3049 AM
 R:\Projects\2019\Proje\3100A_L_rdlj_psh\02B-4.dgn
 5/14/99