


76 x 25 x 3
1.5 inch Skimmer
with 1.25 inch
Orifice Diameter
14 ft. weir
ID 14.2F

MATCHLINE -L- STA 146+50.00 SEE SHEET NO.13

MATCHLINE -L- STA 160+00.00 SEE SHEET NO.15

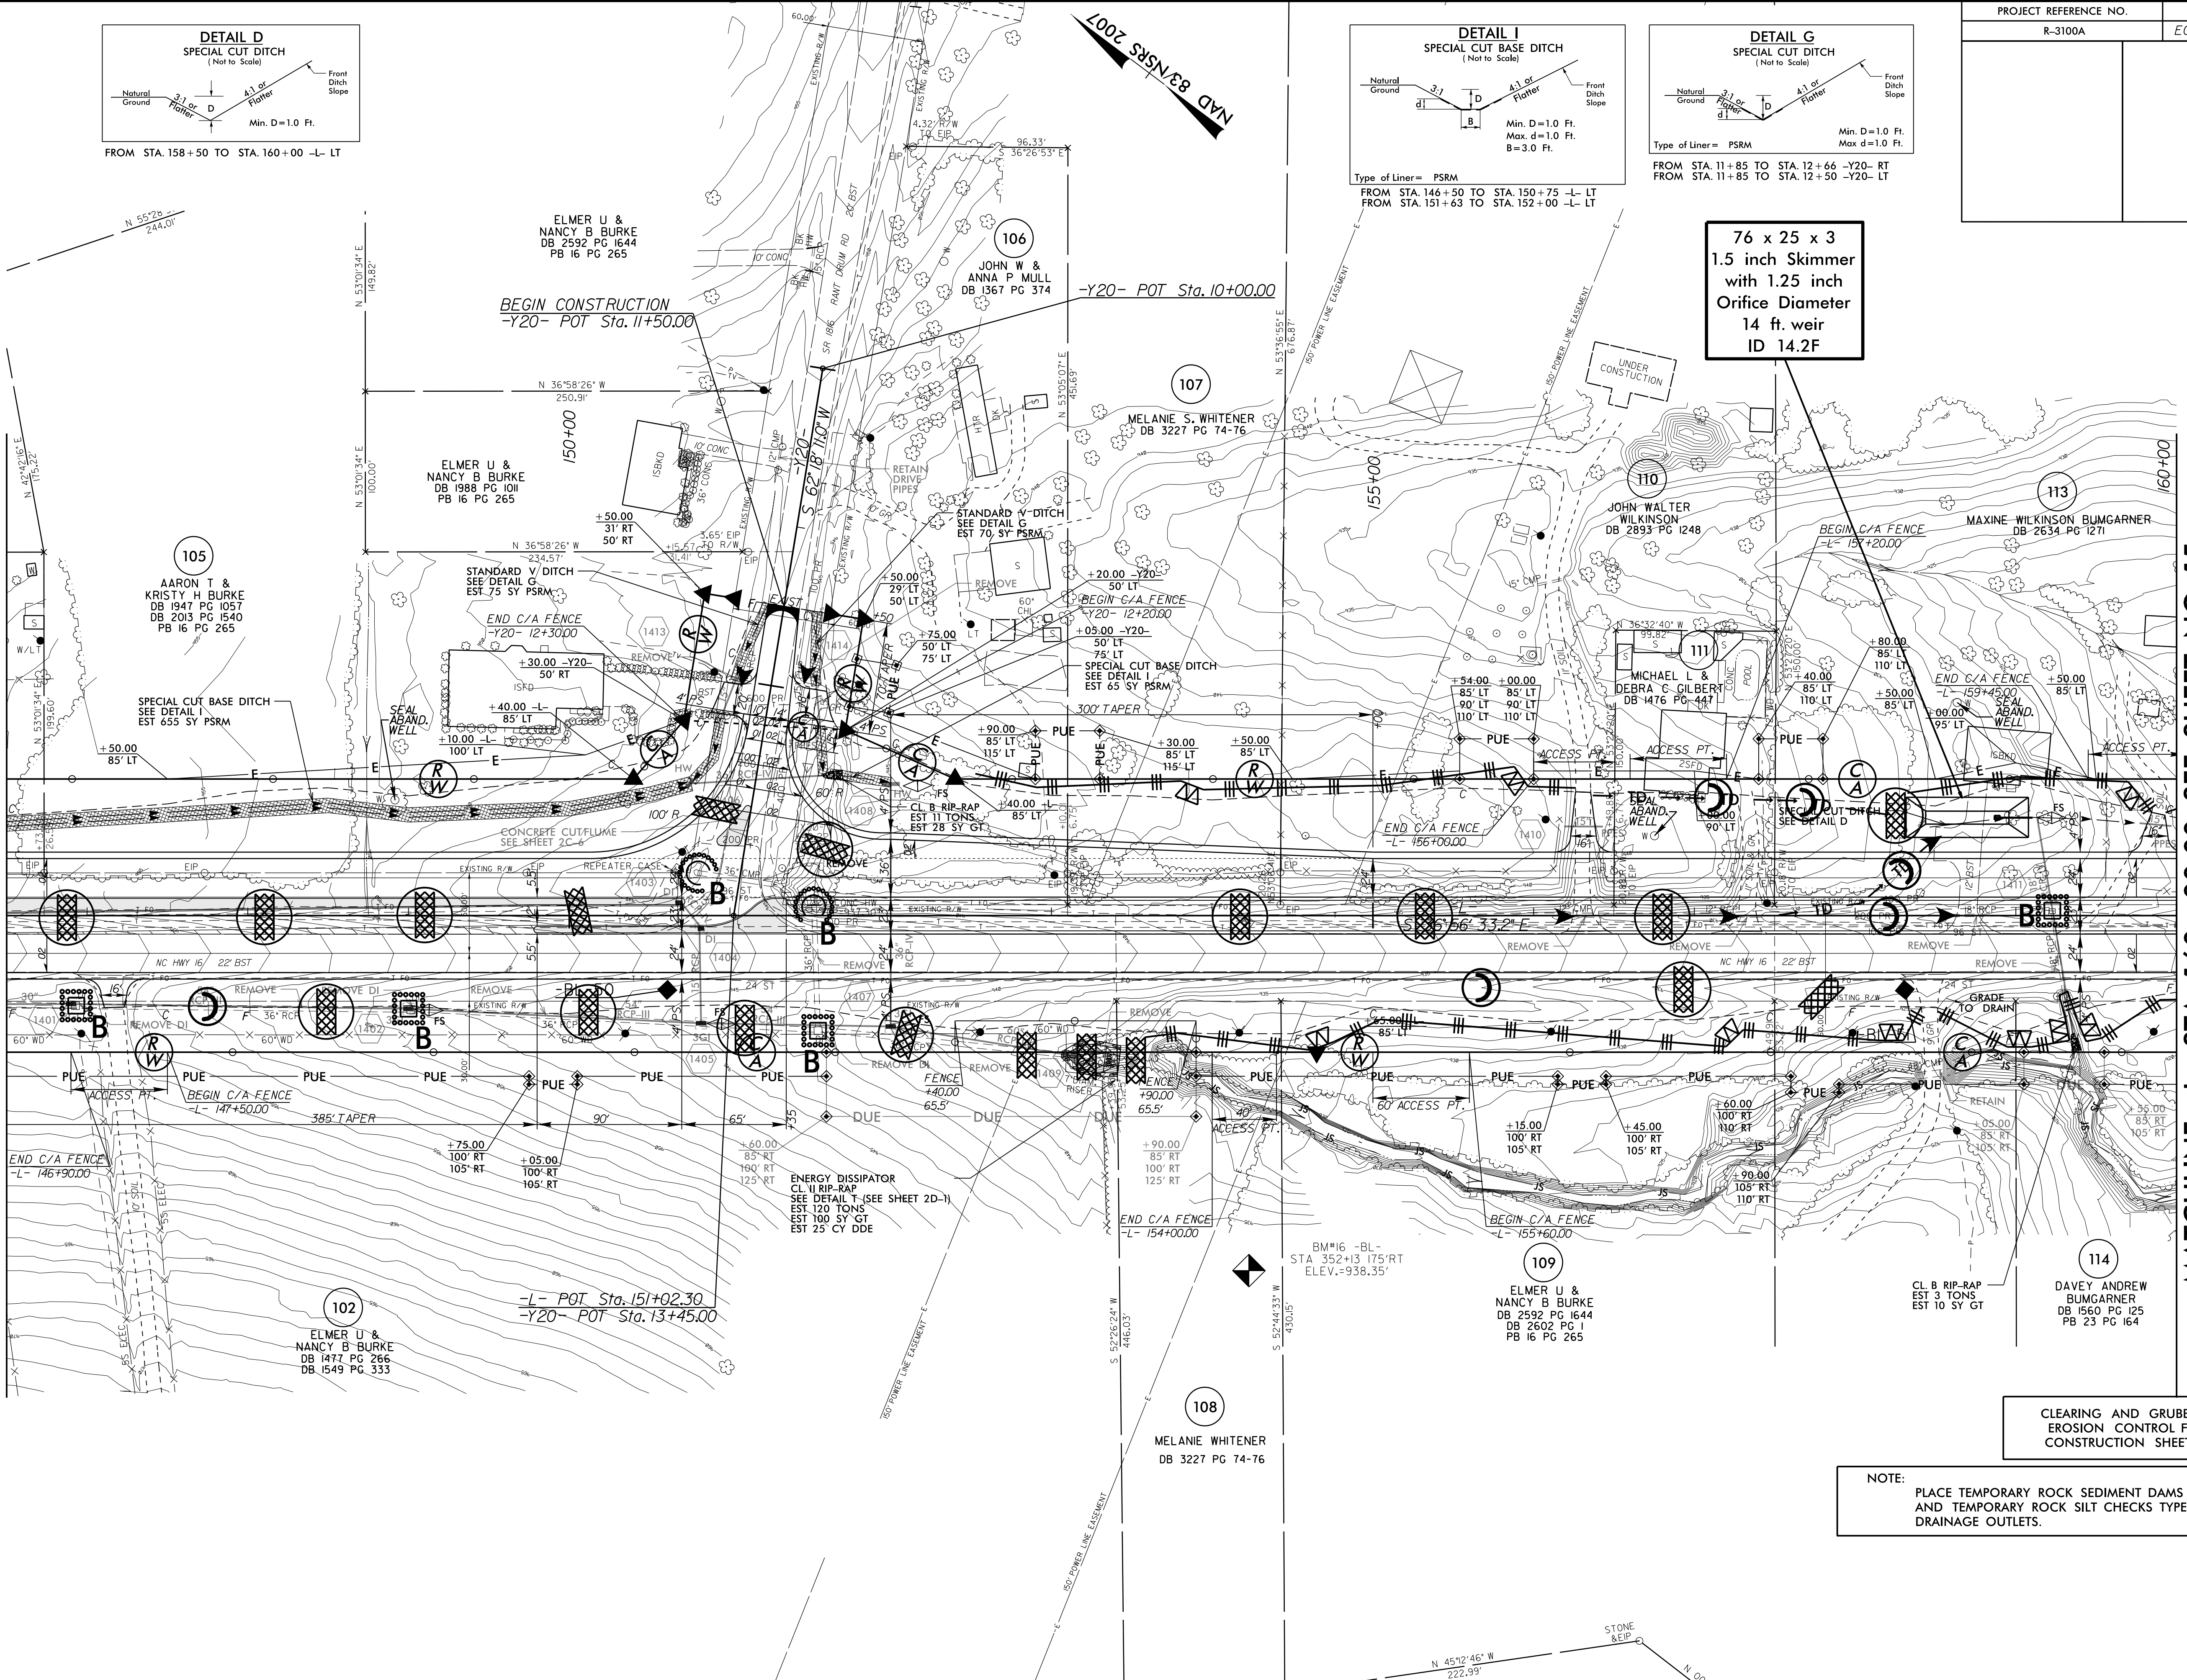

NOTE:
PLACE TEMPORARY ROCK SEDIMENT DAMS TYPE - B
AND TEMPORARY ROCK SILT CHECKS TYPE - A AT
DRAINAGE OUTLETS.

8/17/99
I:\OCT-2016 11:41 AM\1\Des\10\B3100A_EC.psh14.dgn
C:\Users\mcs\OneDrive\Documents\B3100A_EC.psh14.dgn
C:\Users\mcs\OneDrive\Documents\B3100A_EC.psh14.dgn