




MATCHLINE -Y19- STA 15+00.00 SEE SHEET NO. 23

MATCHLINE -L- STA 92+50.00 SEE SHEET NO. 9

MATCHLINE -L- STA 106+50.00 SEE SHEET NO. 11

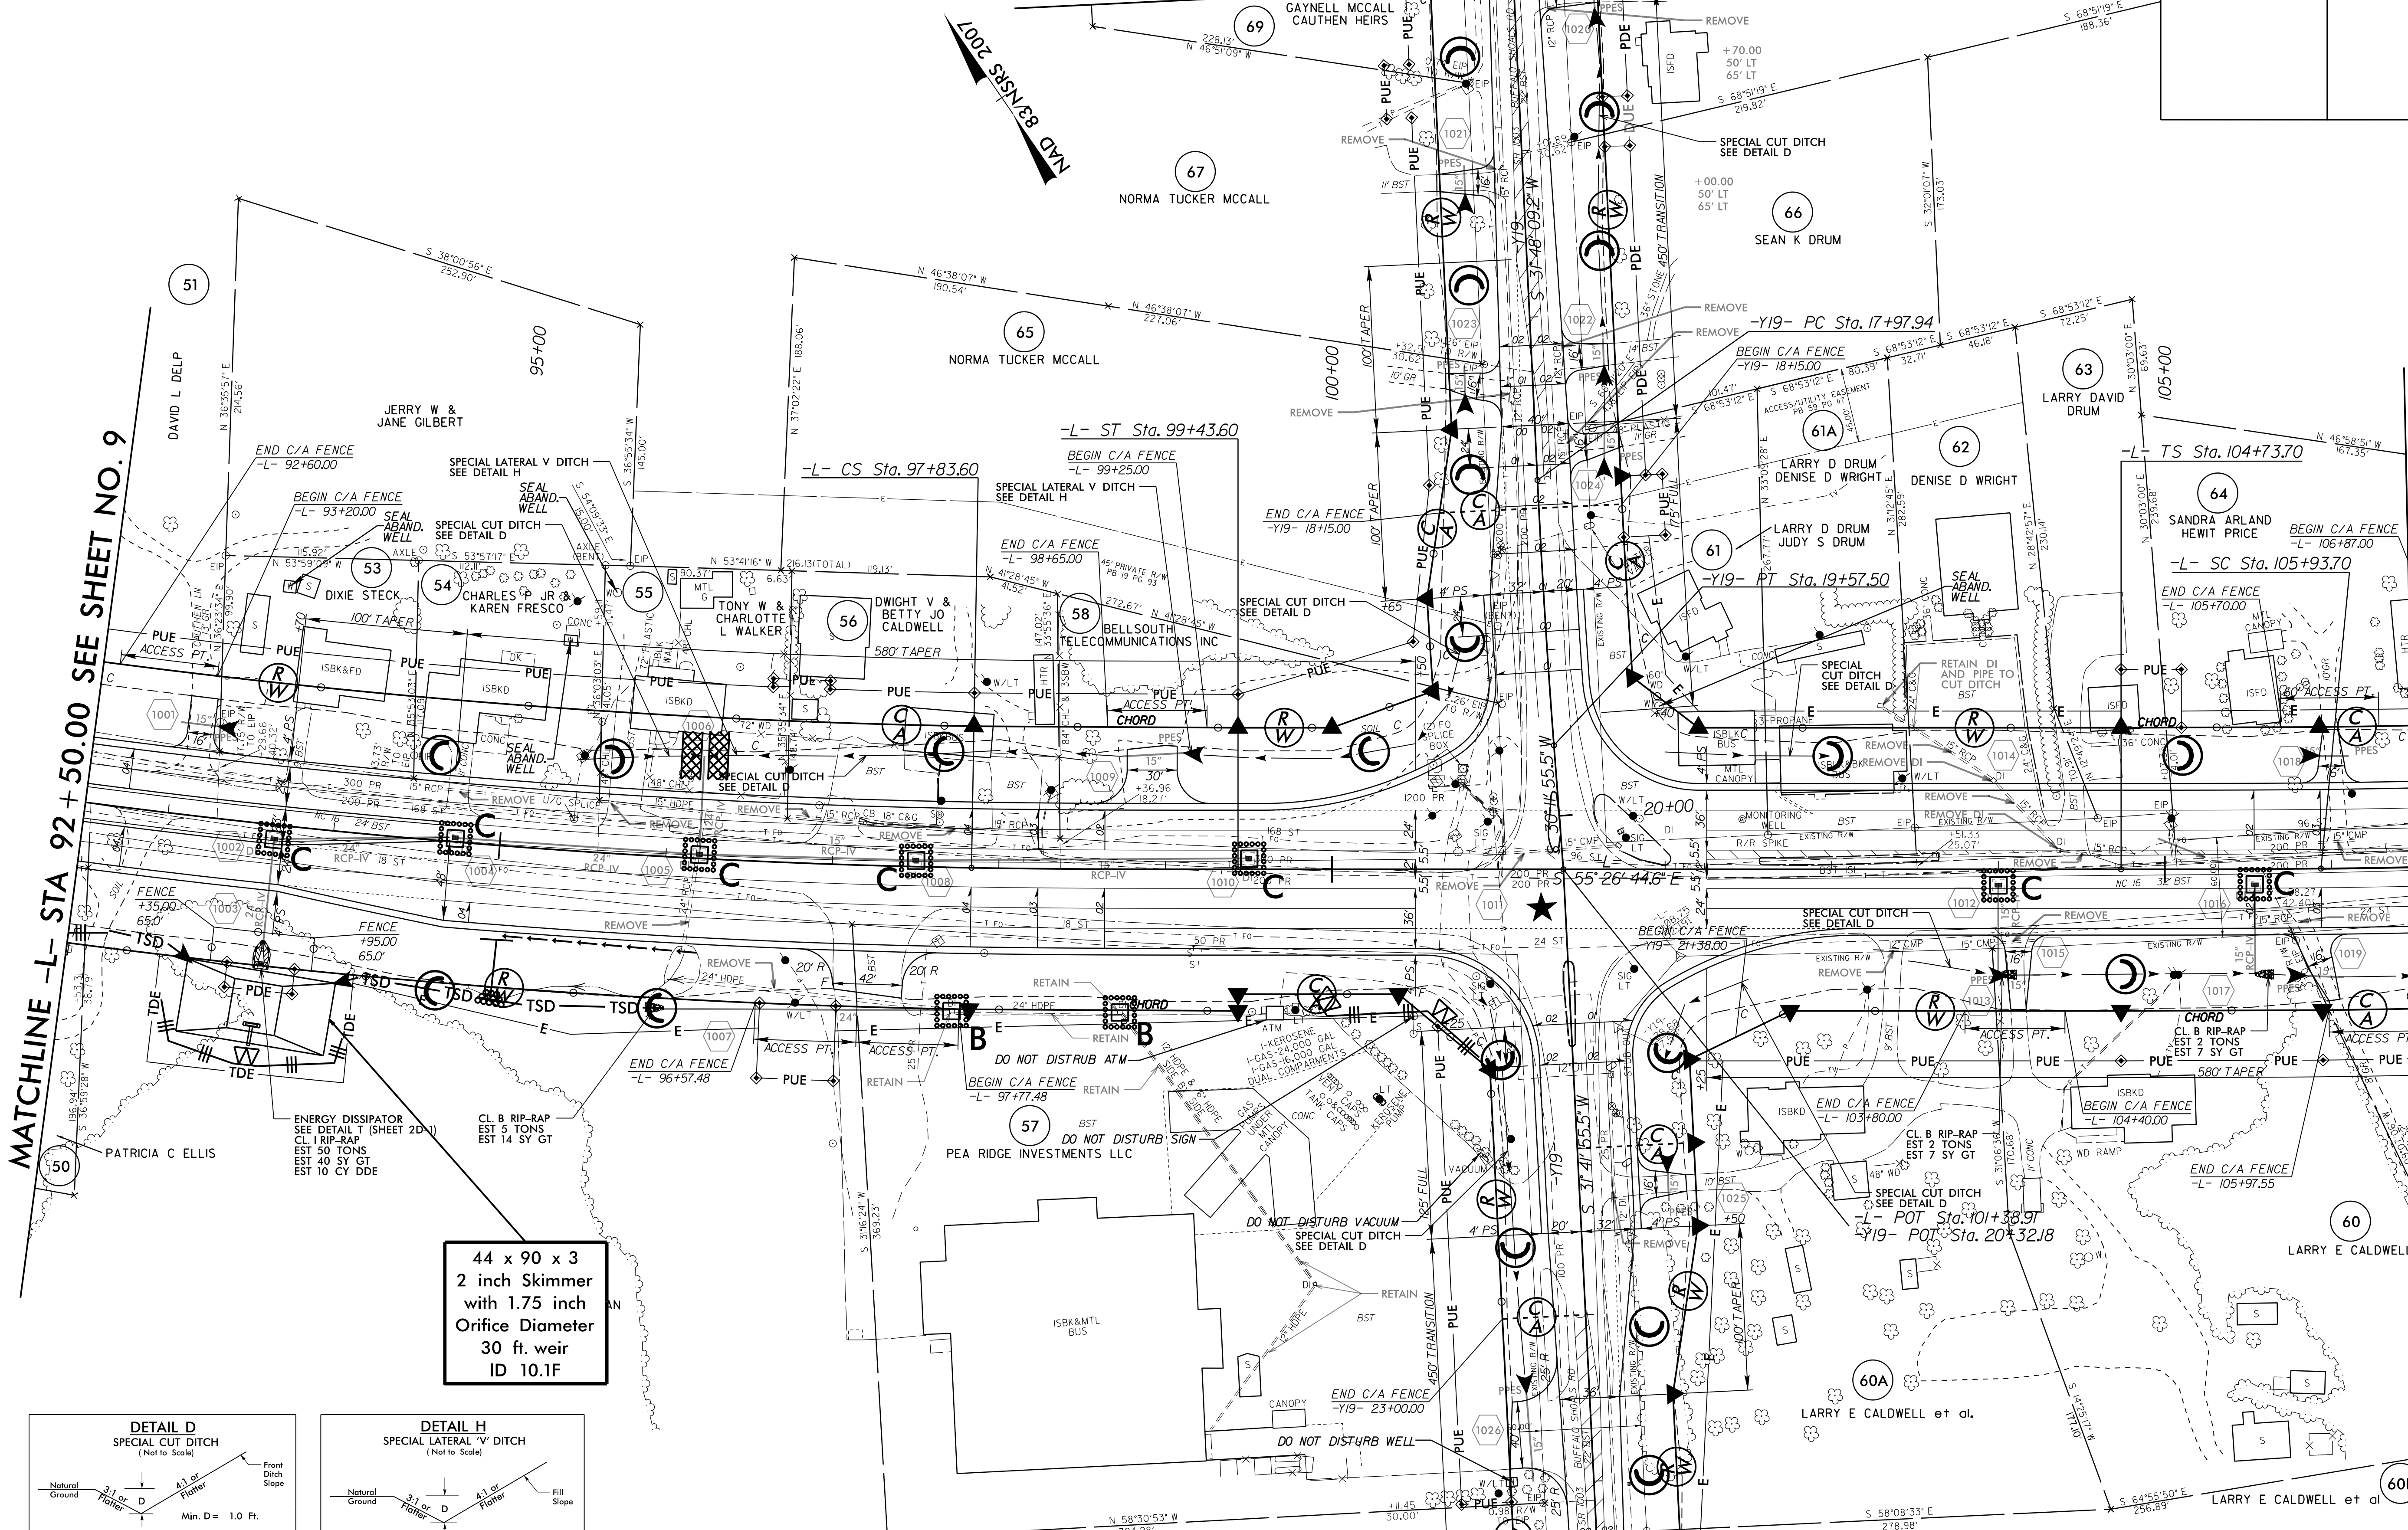

44 x 90 x 3  
2 inch Skimmer  
with 1.75 inch  
Orifice Diameter  
30 ft. weir  
ID 10.1F

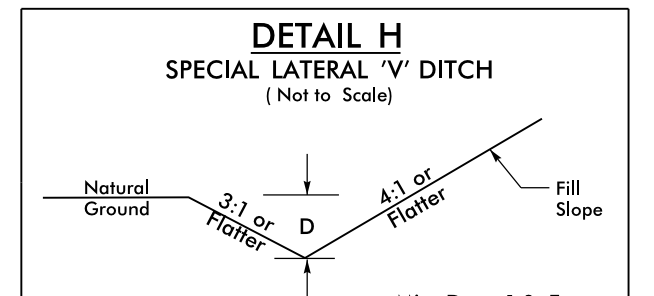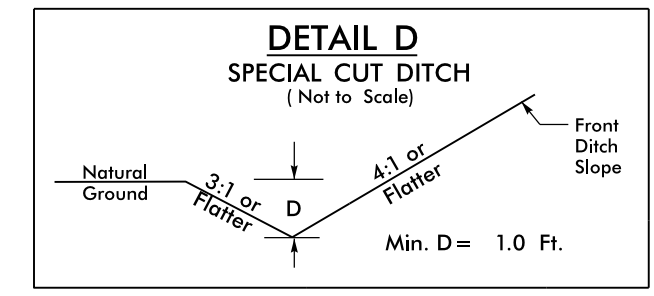

FROM STA. 95+50 TO STA. 96+20 -L- LT  
FROM STA. 96+75 TO STA. 98+25 -L- LT  
FROM STA. 99+75 TO STA. 100+50 -L- LT  
FROM STA. 102+00 TO STA. 103+00 -L- LT  
FROM STA. 102+00 TO STA. 102+50 -L- RT  
FROM STA. 103+50 TO STA. 106+50 -L- RT  
FROM STA. 15+00 TO STA. 18+00 -Y19- LT  
FROM STA. 21+00 TO STA. 22+15 -Y19- RT

FROM STA. 96+20 TO STA. 96+75 -L- LT  
FROM STA. 98+25 TO STA. 99+75 -L- LT

MATCHLINE -Y19- STA 24+50.00 SEE SHEET NO. 23

★ PROPOSED SIGNAL

8/17/99

10 OCT 2016 11:26  
H:\projects\10611\Drawings\B3100A\_EC\_psh10.dgn  
R:\V\10611\Drawings\B3100A\_EC\_psh10.dgn  
R:\V\10611\Drawings\B3100A\_EC\_psh10.dgn