


MATCHLINE -L- STA 146+50.00 SEE SHEET NO.13

MATCHLINE -L- STA 160+00.00 SEE SHEET NO.15

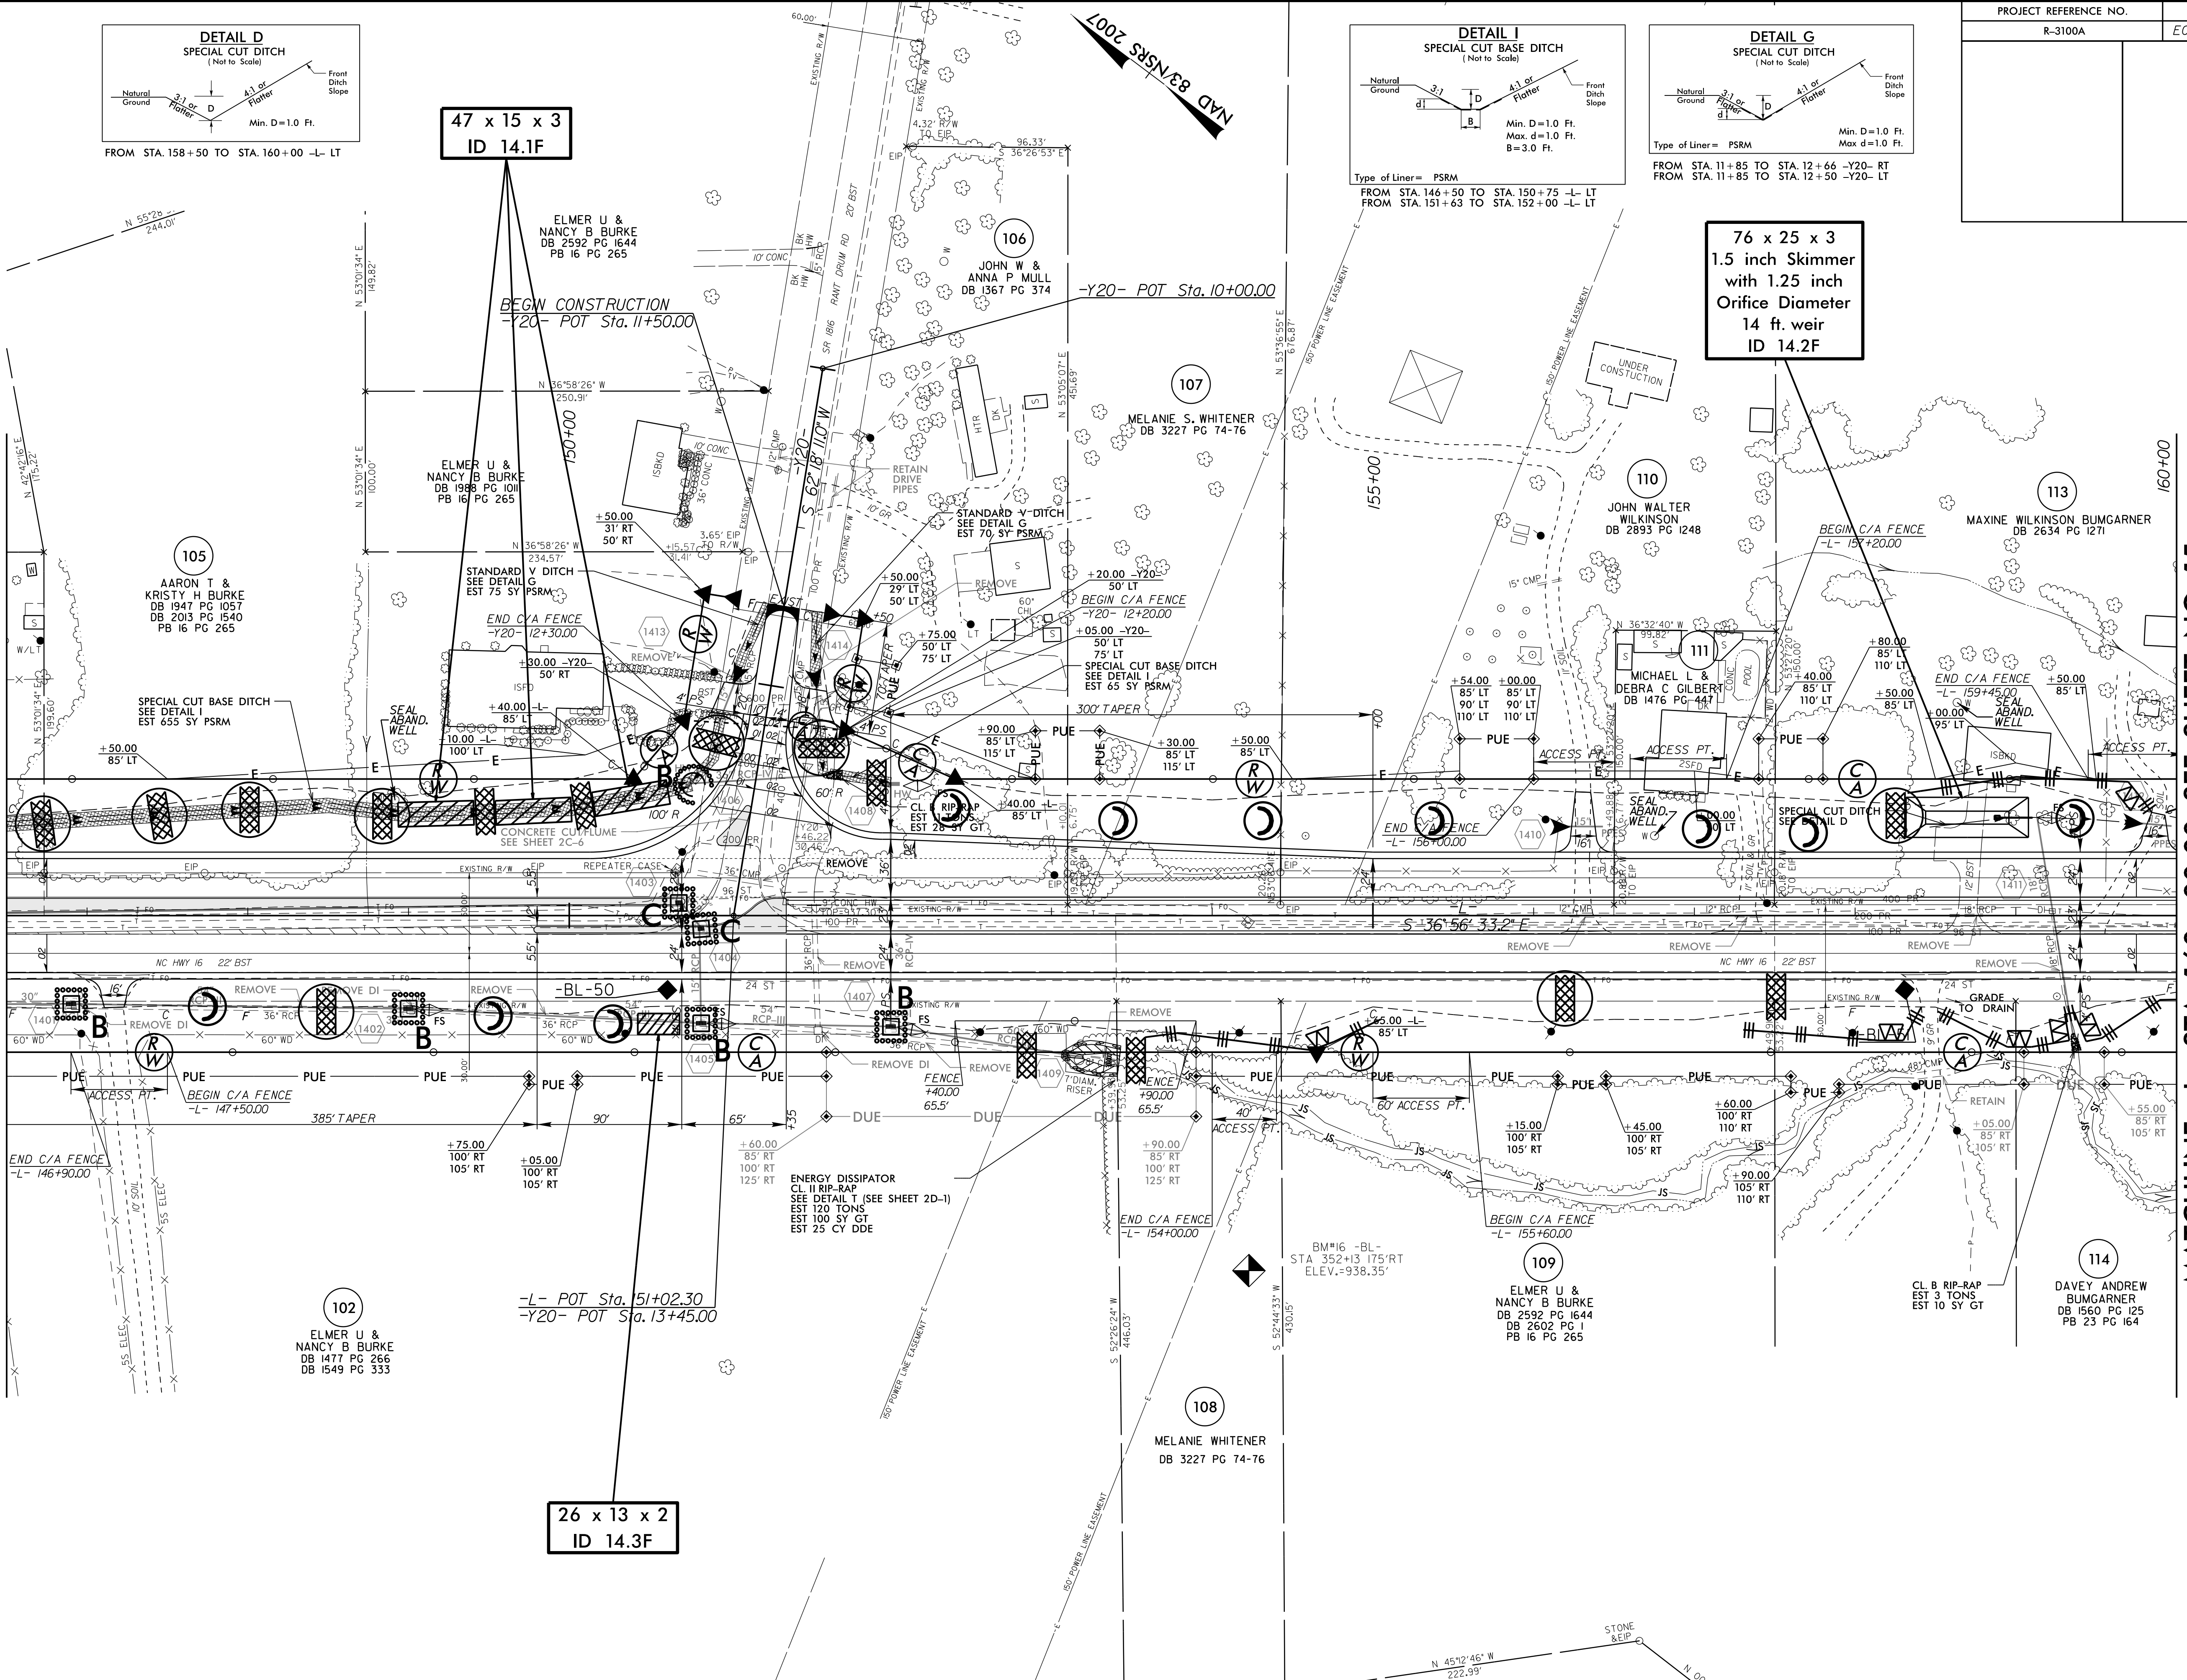

47 x 15 x 3  
ID 14.1F

76 x 25 x 3  
1.5 inch Skimmer  
with 1.25 inch  
Orifice Diameter  
14 ft. weir  
ID 14.2F

26 x 13 x 2  
ID 14.3F

105  
AARON T &  
KRISTY H BURKE  
DB 1947 PG 1057  
PB 16 PG 265

102  
ELMER U &  
NANCY B BURKE  
DB 1477 PG 266  
DB 1549 PG 333

ELMER U &  
NANCY B BURKE  
DB 2592 PG 1644  
PB 16 PG 265

106  
JOHN W &  
ANNA P MULL  
DB 1367 PG 374

107  
MELANIE S. WHITENER  
DB 3227 PG 74-76

110  
JOHN WALTER  
WILKINSON  
DB 2893 PG 1248

113  
MAXINE WILKINSON BUMGARNER  
DB 2634 PG 1271

111  
MICHAEL L &  
DEBRA C GILBERT  
DB 1476 PG 447

109  
ELMER U &  
NANCY B BURKE  
DB 2592 PG 1644  
DB 2602 PG 1  
PB 16 PG 265

108  
MELANIE WHITENER  
DB 3227 PG 74-76

114  
DAVEY ANDREW  
BUMGARNER  
DB 1560 PG 125  
PB 23 PG 164

8/17/99

11 OCT 2016 11:43  
C:\Users\perry\Documents\B3100A.LC.psh14.dgn  
perry