



5/14/99

PROJECT REFERENCE NO. 1-5000	SHEET NO. 2B-4
R/W SHEET NO.	
ROADWAY DESIGN ENGINEER	
DOCUMENT NOT CONSIDERED FINAL UNLESS ALL SIGNATURES COMPLETED	

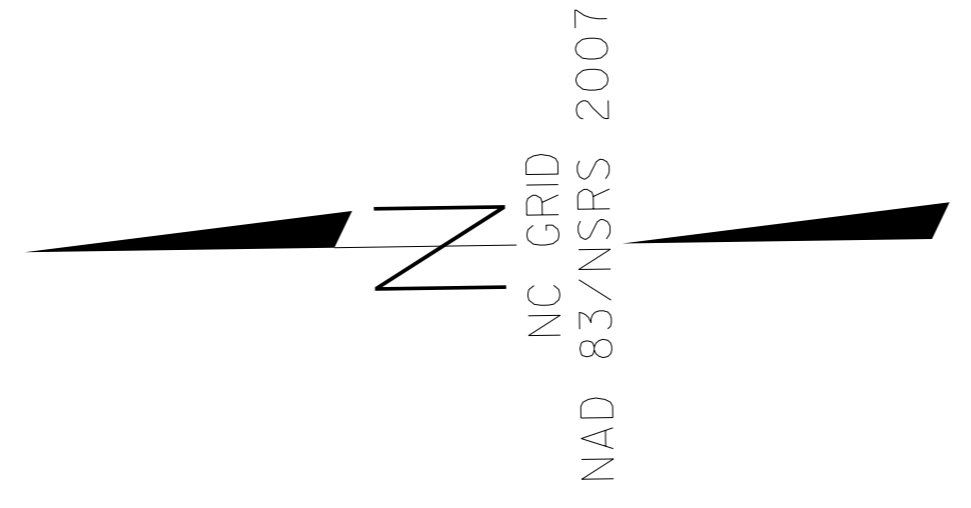


-YI-
40+00

-YI-
45+00

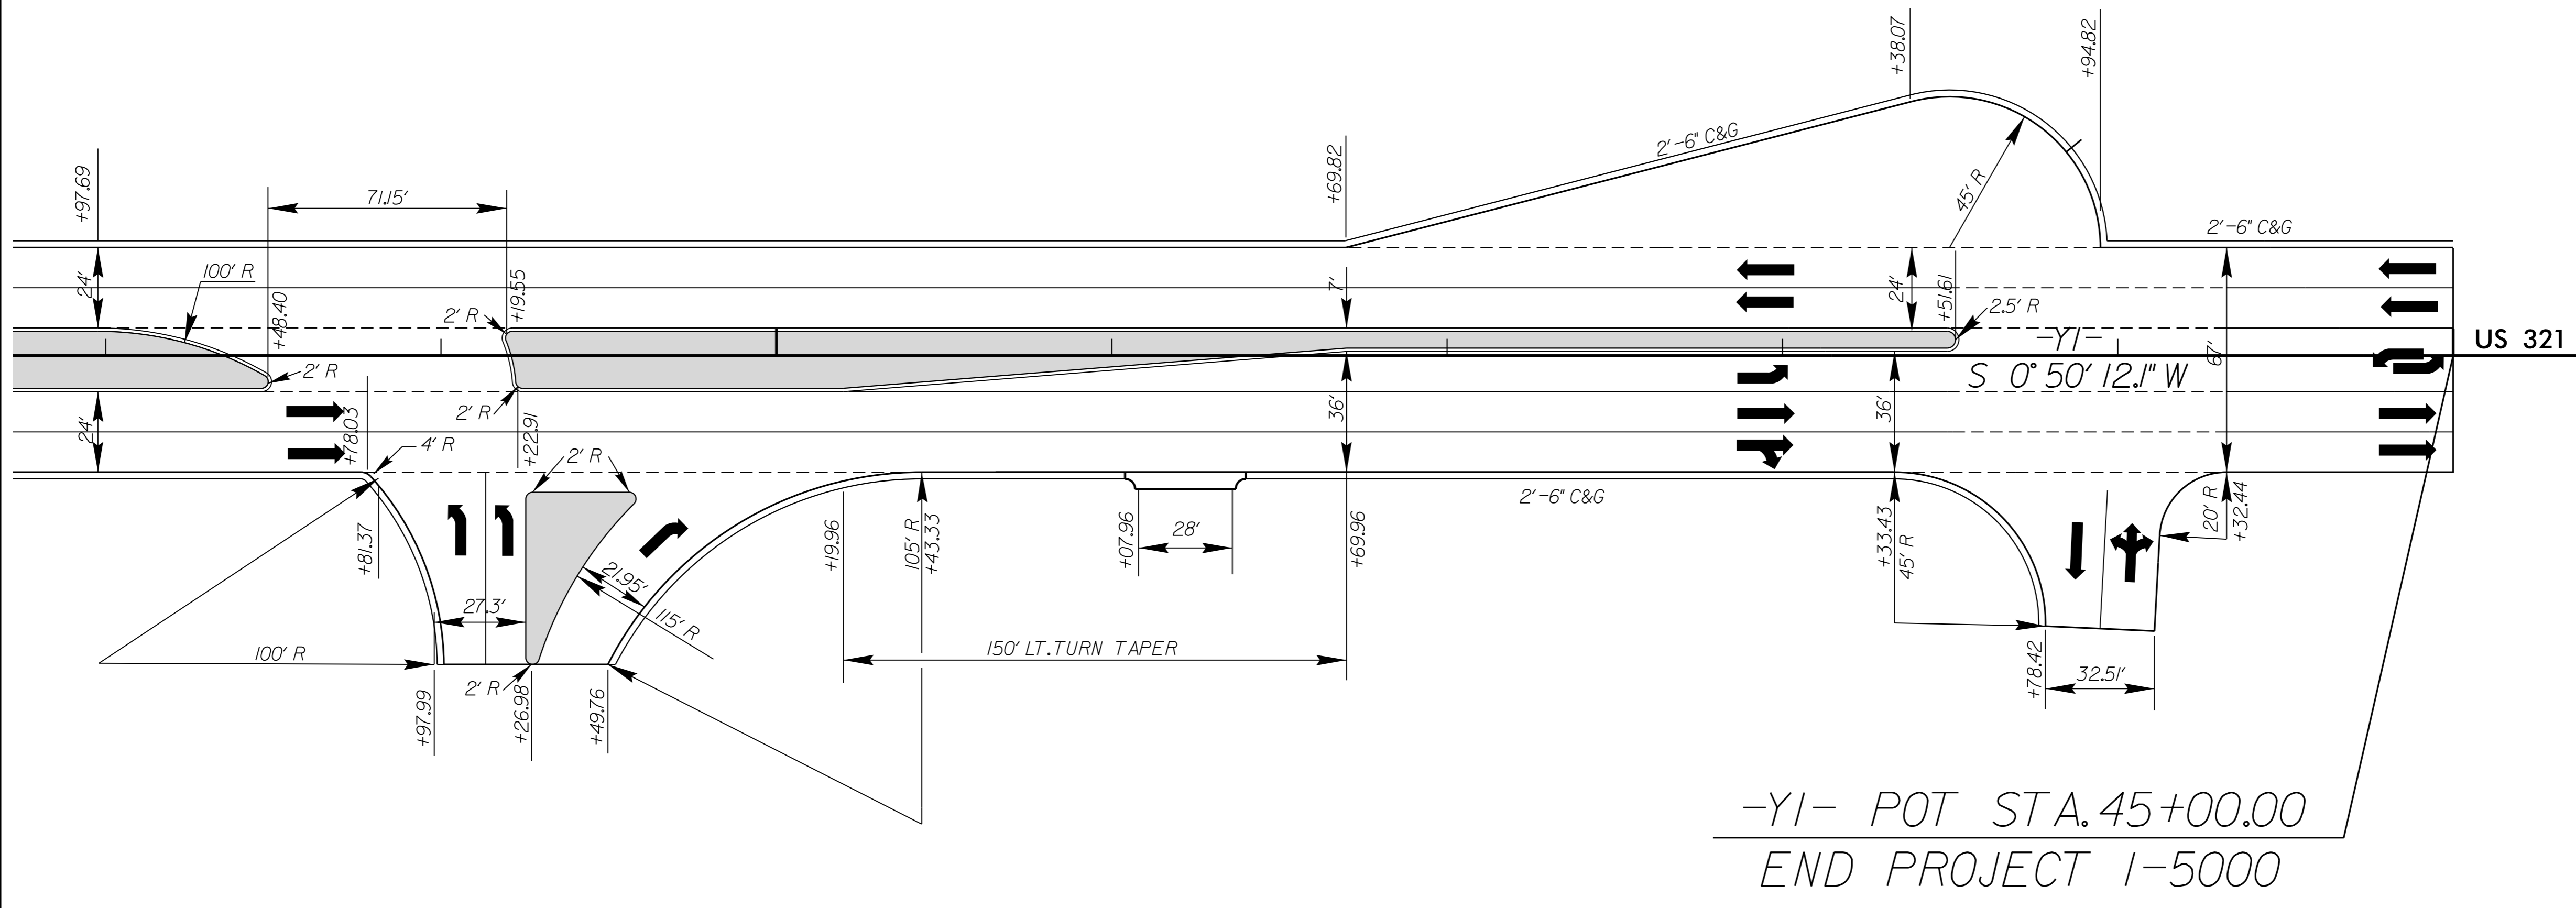

-YI- POT STA. 45+00.00
END PROJECT 1-5000

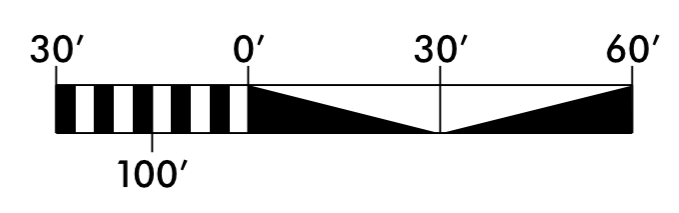

- CONCRETE MONOLITHIC ISLAND (KEYED IN)
- PAINT STRIPING
- MEDIAN BARRIER

R:\07-MAR-2017 08:32:00\001_Rdy_de_tal_2B-4.dgn
 11/11/2017 10:00:00 AM
 11/11/2017 10:00:00 AM