
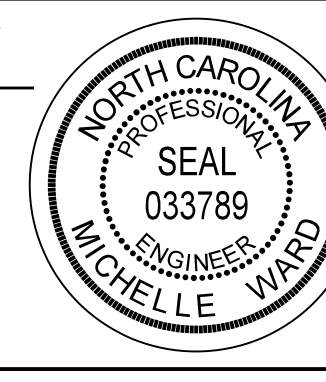


REVISIONS


PLOT DRIVER: NCDOT\_pdf\_color\_eng\_50.plt  
 USER: BSCOTT  
 DATE: 1/4/2017  
 FILE: p:\w\p\p\TFA01\SouthEast\_Tampa\Documents\000166\CON079\59\000000000227915\06.00\_Project\_Design\_I-5000\_TrafficControl\TCP\_I-5000\_TMP-TMP-11.dgn

APPROVED:   
 DATE: 1/4/2017

SEAL



**DOCUMENT NOT CONSIDERED FINAL UNLESS ALL SIGNATURES COMPLETED**



STATE OF NORTH CAROLINA  
 DEPARTMENT OF TRANSPORTATION  
 WORK ZONE TRAFFIC CONTROL

PHASE 1, STEP 1B