
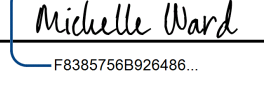


REVISIONS


PLOT DRIVER: NCDOT\_pdf\_color\_eng\_50.plt  
 USER: BSCOTT  
 DATE: 1/4/2017  
 TIME: 11:35:11 AM  
 FILE: p:\PWAPP\TFA01\SouthEast\_Tampa\Documents\000166\CON0079\59\000000000227915\06\00\_Project\_Design\_I-5000\TrafficControl\TCP\I-5000\_TMP-TMP-17.dgn

APPROVED:   
 DATE: 1/4/2017

SEAL

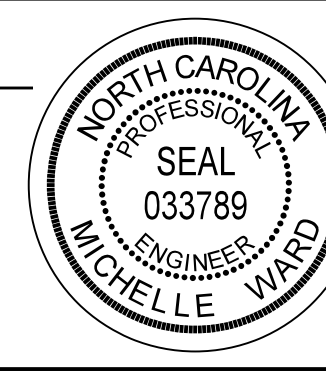

**DOCUMENT NOT CONSIDERED FINAL  
UNLESS ALL SIGNATURES COMPLETED**

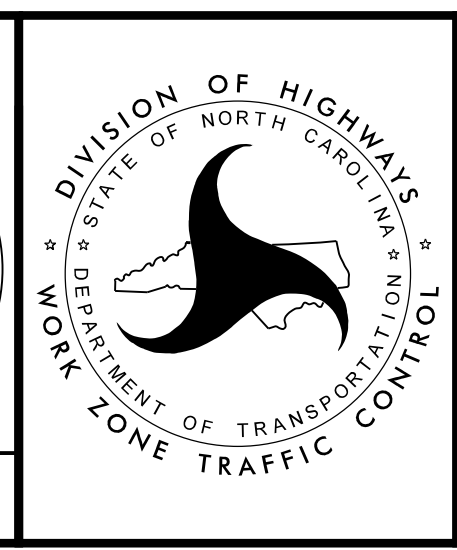

PHASE 1, STEP 3