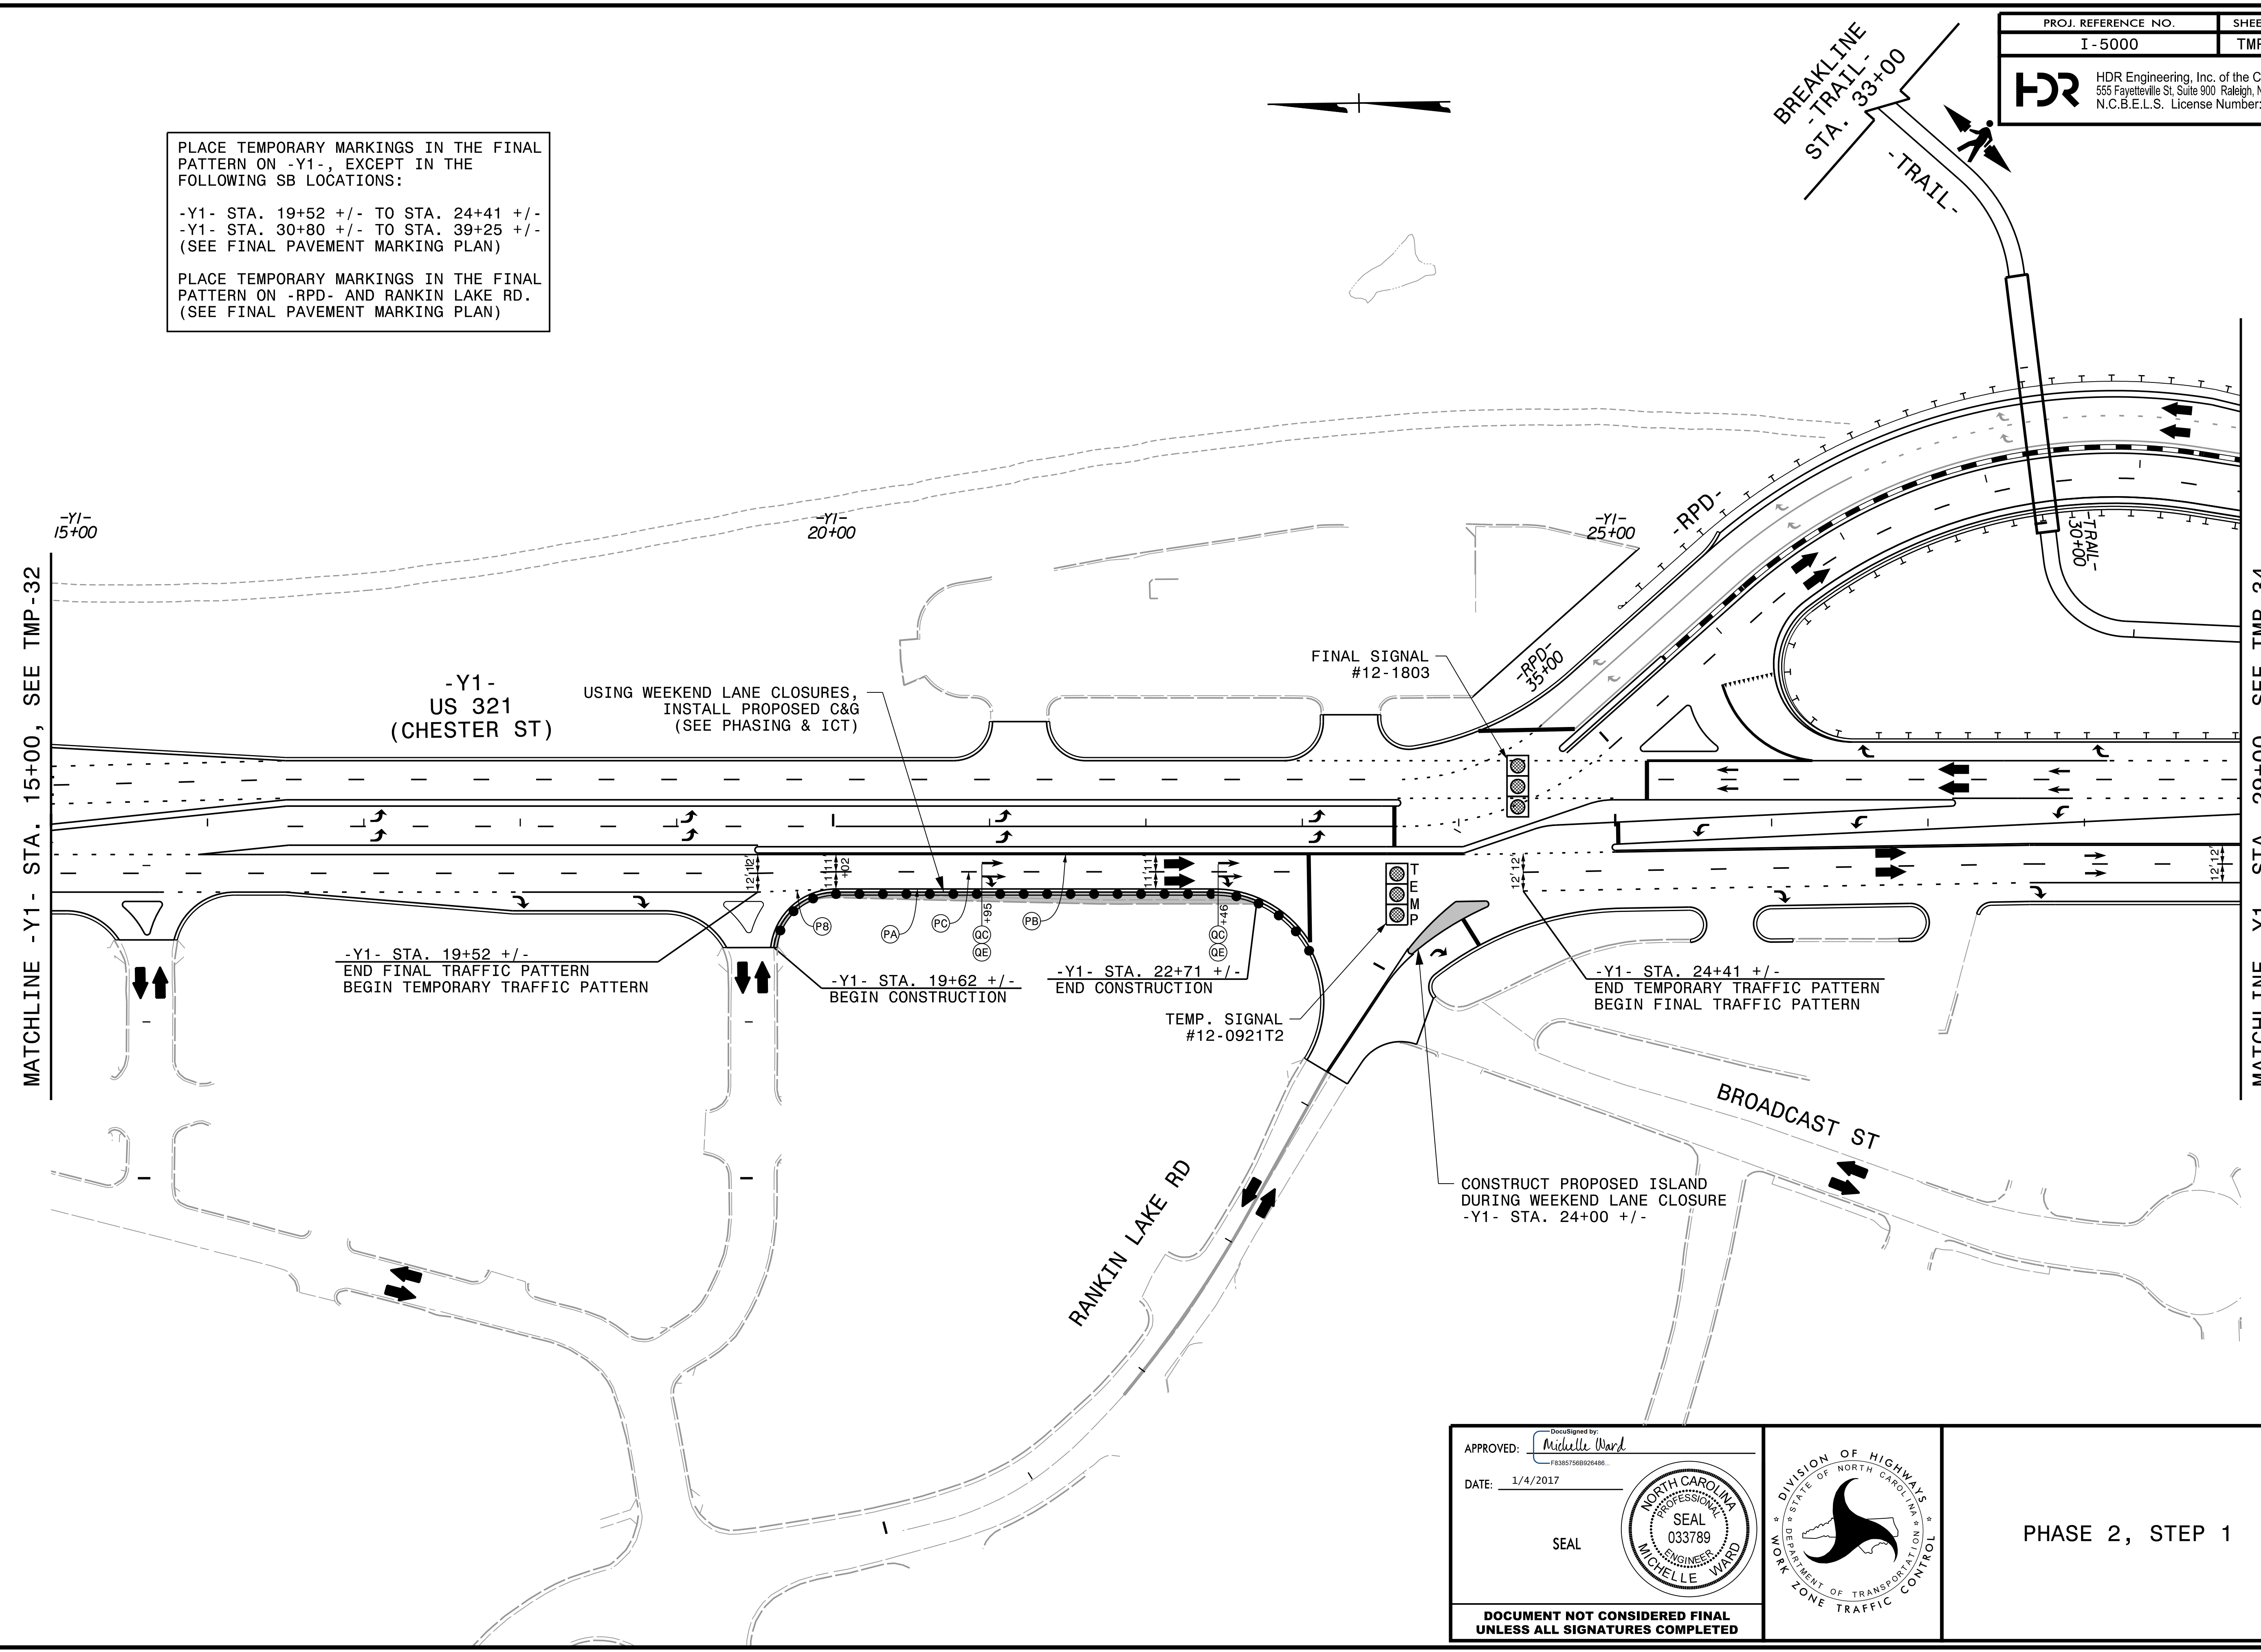


PLACE TEMPORARY MARKINGS IN THE FINAL PATTERN ON -Y1-, EXCEPT IN THE FOLLOWING SB LOCATIONS:

- Y1- STA. 19+52 +/- TO STA. 24+41 +/-
- Y1- STA. 30+80 +/- TO STA. 39+25 +/-
- (SEE FINAL PAVEMENT MARKING PLAN)

PLACE TEMPORARY MARKINGS IN THE FINAL PATTERN ON -RPD- AND RANKIN LAKE RD. (SEE FINAL PAVEMENT MARKING PLAN)




MATCHLINE -Y1- STA. 15+00, SEE TMP-32

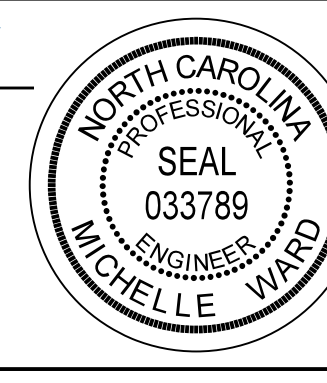
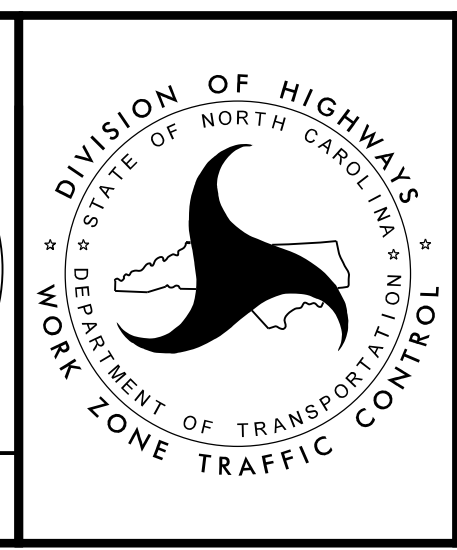
MATCHLINE -Y1- STA. 29+00, SEE TMP-34

PLOT DRIVER: NCDOT_pdf_color_eng_50.plt
 USER: BSCOTT
 DATE: 1/4/2017
 TIME: 11:38:40 AM
 FILE: p:\WPAPP\TFA01\SouthEast_Tampa\Documents\000166\CON0079\59\000000000227915\06\00_Project_Design\I-5000\Traffic\TrafficControl\TCP\I-5000_TMP-TMP-33.dgn

REVISIONS

APPROVED: 
 DATE: 1/4/2017

SEAL

PHASE 2, STEP 1

DOCUMENT NOT CONSIDERED FINAL UNLESS ALL SIGNATURES COMPLETED