


**CONTRACT: 41153.1.1 T.I.P.: I-5000**

PROJ. REFERENCE NO.	SHEET NO.
I-5000	SIGN-1A

**STATE OF NORTH CAROLINA  
DEPARTMENT OF TRANSPORTATION**

**SIGNING PLAN  
GASTON COUNTY**


**LOCATION: I-85/US 321 GEOMETRIC SAFETY IMPROVEMENTS TO INTERCHANGE**

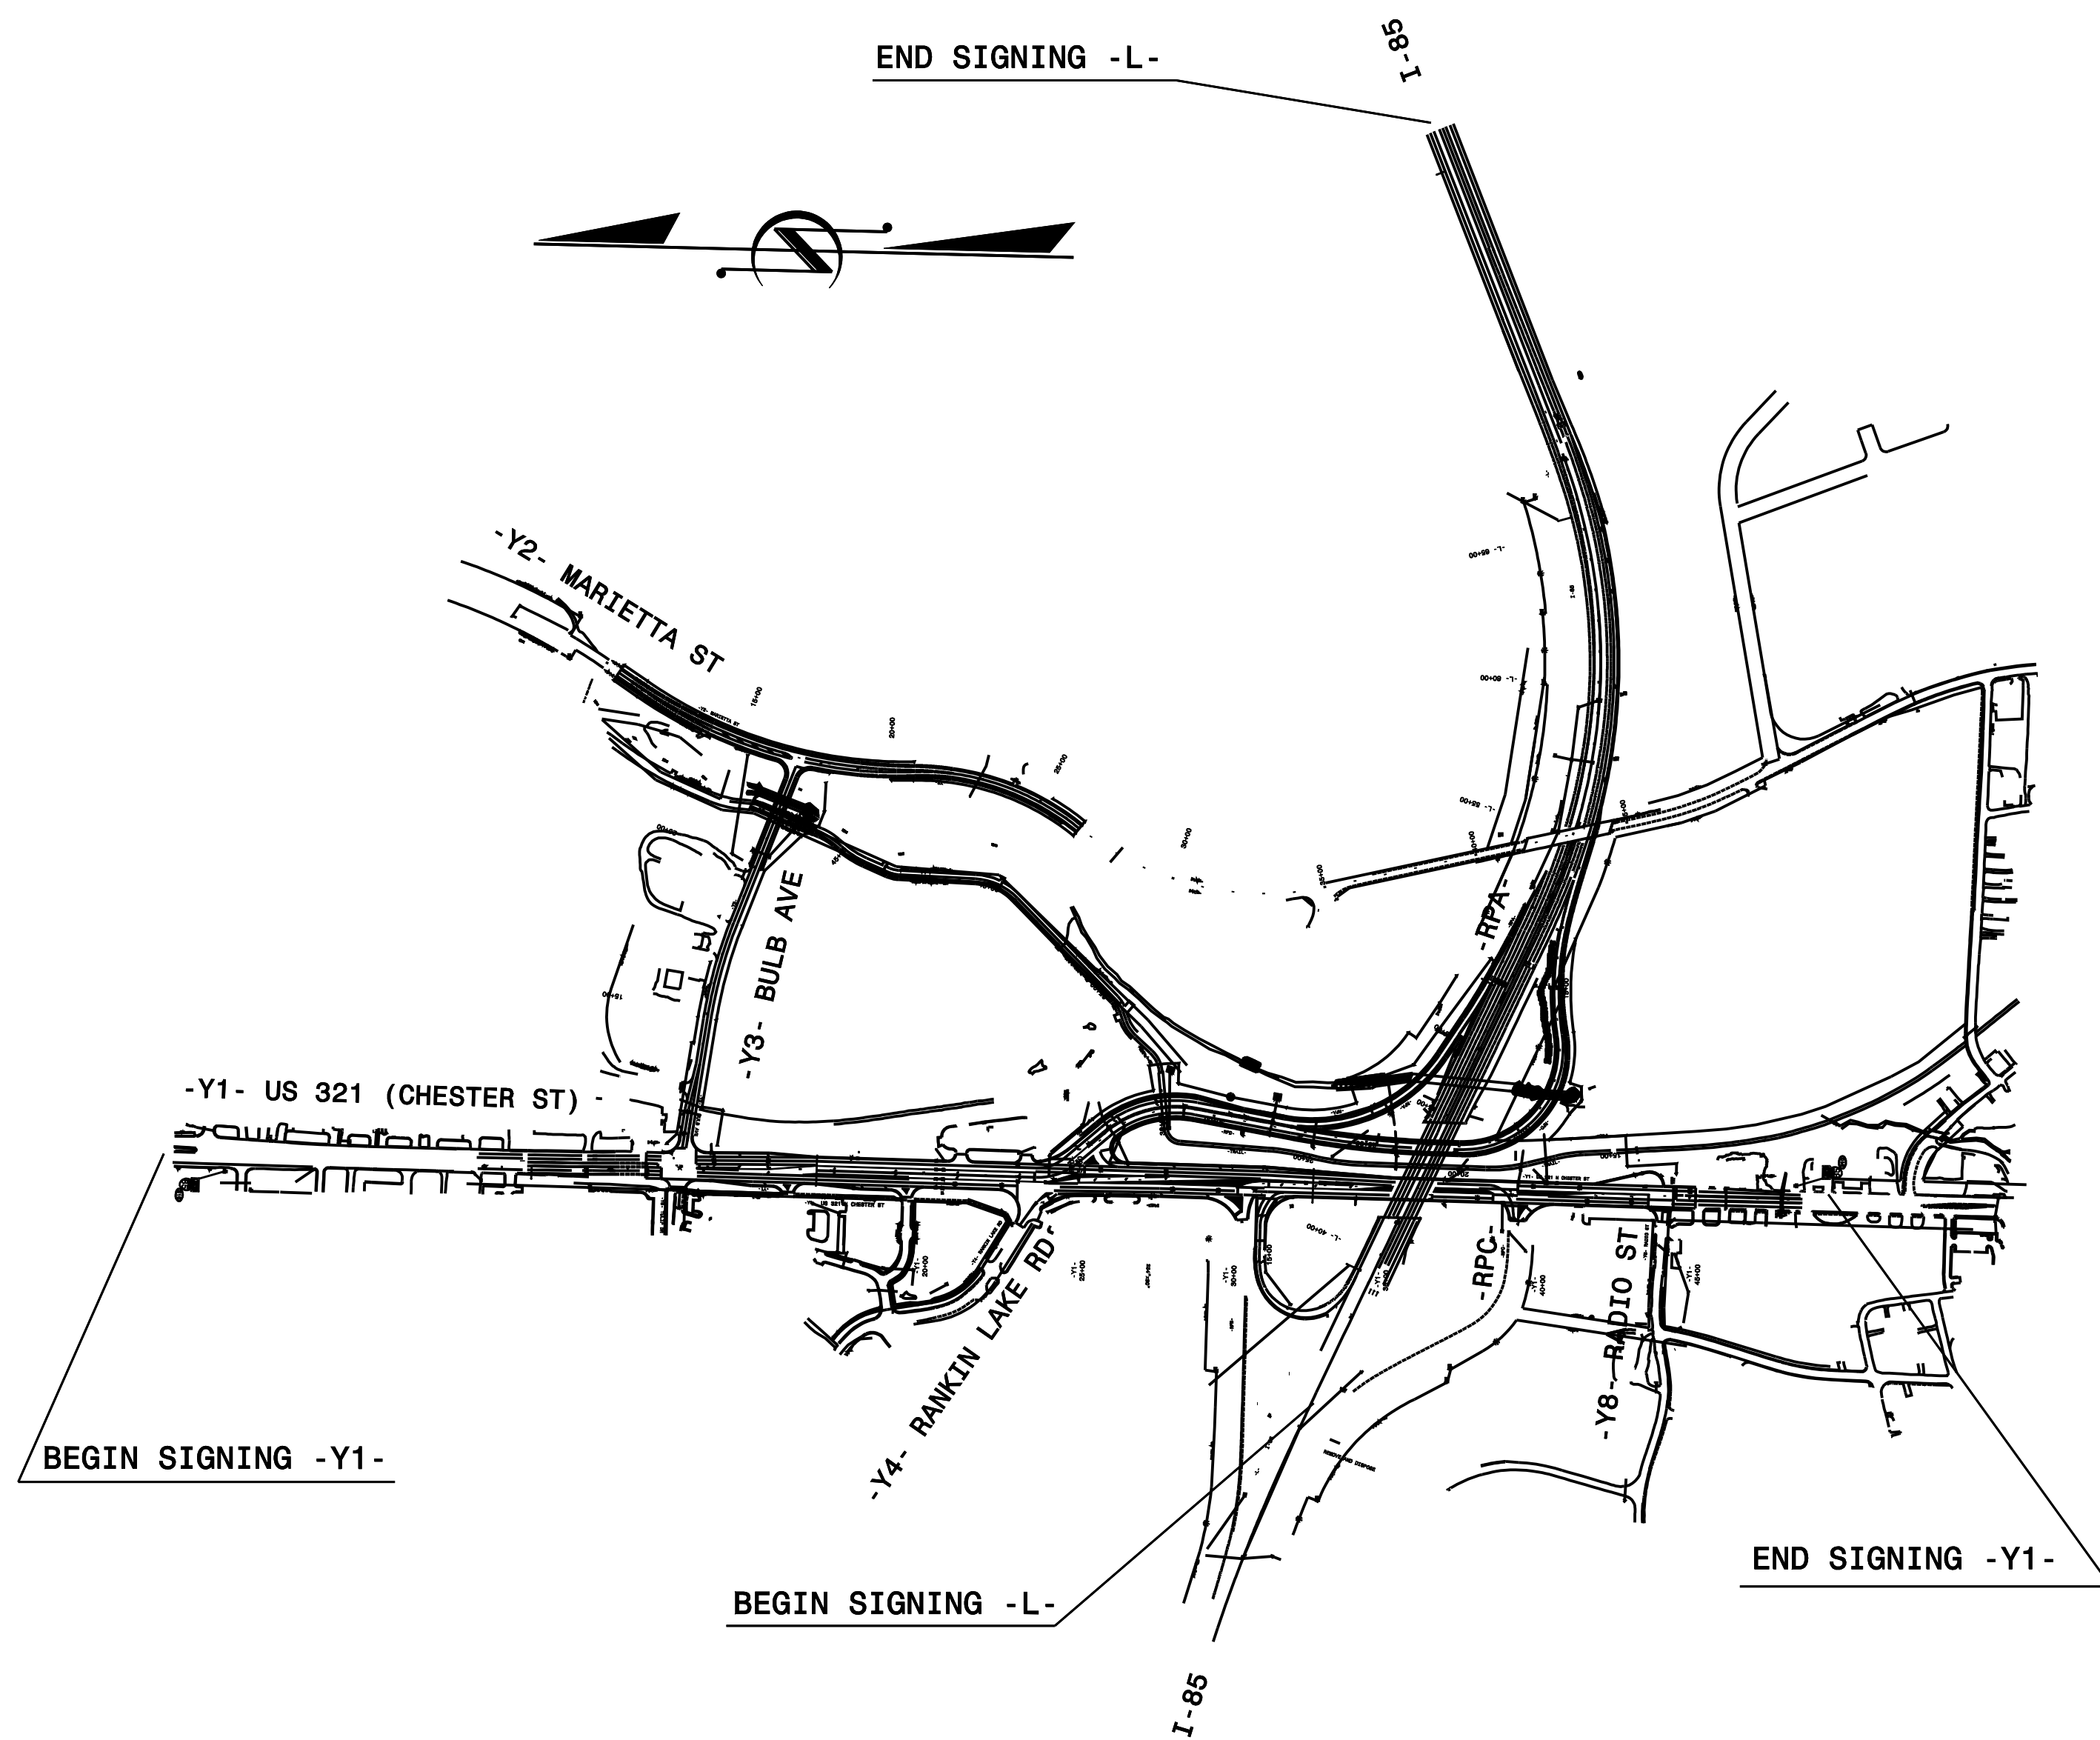

**INDEX**

SHEET NO.	DESCRIPTION
SIGN-1A	TITLE SHEET
SIGN-1B	SUMMARY OF QUANTITIES, ROADWAY STANDARDS, NOTES, AND SIGN NUMBERING
SIGN-2A	SUPPORT INFORMATION
SIGN-2B AND SIGN-2C	REVISED ROADWAY STANDARD DRAWING 903D10
SIGN-3A	TYPE E SIGNS
SIGN-3B	TYPE F SIGNS
SIGN-4A THRU 4G	SIGN DESIGNS
SIGN-5A THRU 5E	PROPOSED STRUCTURE LINE ASSEMBLIES
SIGN-5F THRU 5H	EXISTING STRUCTURE LINE ASSEMBLIES
SIGN-6A THRU 6D	SIGNING PLAN SHEETS

<b>PLAN REVIEWED BY: N.C.D.O.T. SIGNING AND DELINEATION UNIT</b>	
<u>Kelvin Jordan</u>	SIGNING & DELINEATION REGIONAL ENGINEER
<u>Derrick Beard</u>	SIGNING & DELINEATION PROJECT DESIGN ENGINEER

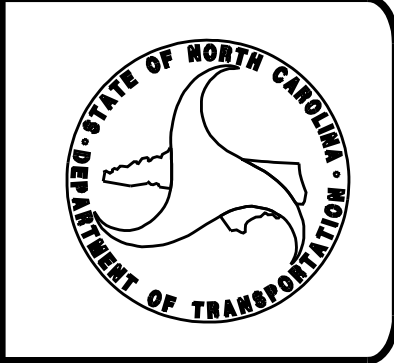


<b>PLAN PREPARED BY:</b>	
<u>Tim Arey, PE</u>	PROJECT ENGINEER
<u>Susan Kunz</u>	SIGNING PROJECT MANAGER
<u>Larry Ashley</u>	SIGNING DESIGN ENGINEER

Prepared in the Office of:

**PROGRESSIVE  
DESIGN GROUP, INC.**

ENGINEERS • CONSULTANTS

**APPROVED BY:** Tim Arey  
**DATE:** 12/21/2016

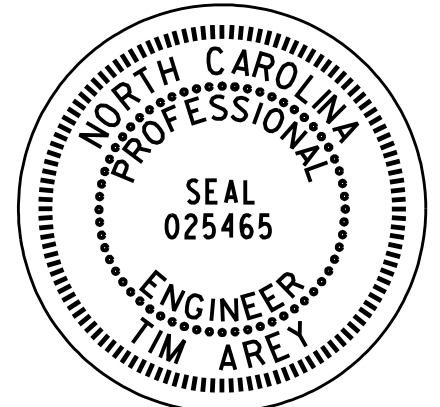

DOCUMENT NOT CONSIDERED FINAL  
UNLESS ALL SIGNATURES COMPLETED