

SIGN NUMBER: 10A,11A BACKG COLOR: Green
 TYPE: A COPY COLOR: White
 QUANTITY: 2

SYMBOL	X	Y	WID	HT
M1_4	61.5	90	45	36

SIGN WIDTH: 14'-0"
 HEIGHT: 2'-6"
 TOTAL AREA: 35.0 Sq.Ft.

BORDER TYPE: FLUSH
 RECESS: 0"
 WIDTH: 0"
 RADII: 0"

NO. Z BARS: 2
 LENGTH: 160.0

MAT'L: 0.125" (3.2 mm) ALUMINUM

DESIGN BY: LA CHECKED BY: SK DATE: Nov 03, 2016
 PROJECT ID: I-5000 DIV: 12

USE NOTES:
 1. Legend and border(except those that are colored black) shall be direct applied Grade A sheeting.
 2. Background shall be Grade C reflective sheeting.

Spacing Factor is 1 unless specified otherwise

LETTER POSITIONS

Letter spacings are to start of next letter

Series/Size	Text Length
E 2000	124.2

FILENAME: sign designs_FINAL NORTH CAROLINA D.O.T. SIGN DETAIL

SIGN NUMBER: 11B BACKG COLOR: Green
 TYPE: A COPY COLOR: White
 QUANTITY: 1

SYMBOL	X	Y	WID	HT
M1_4	61.5	90	45	36

SIGN WIDTH: 14'-0"
 HEIGHT: 11'-6"
 TOTAL AREA: 161.0 Sq.Ft.

BORDER TYPE: FLUSH
 RECESS: 0"
 WIDTH: 2"
 RADII: 12"

NO. Z BARS: 3
 LENGTH: 160.0

MAT'L: 0.125" (3.2 mm) ALUMINUM

DESIGN BY: LA CHECKED BY: SK DATE: Nov 05, 2016
 PROJECT ID: I-5000 DIV: 12

USE NOTES:
 1. Legend and border(except those that are colored black) shall be direct applied Grade A sheeting.
 2. Background shall be Grade C reflective sheeting.
 3. Shields; A, B, and C type arrows shall be on 0.032" (0.8mm) aluminum and demountable.

Panel Style: Standard 36 Inch Shield.ssi
 M.U.T.C.D.: 2009 Edition

Spacing Factor is 1 unless specified otherwise

LETTER POSITIONS

Letter spacings are to start of next letter

Series/Size	Text Length
EM 2000	109
EM 2000	133.8
E 2000	70.1

FILENAME: sign designs_FINAL NORTH CAROLINA D.O.T. SIGN DETAIL

SIGN NUMBER: 10B BACKG COLOR: Green
 TYPE: A COPY COLOR: White
 QUANTITY: 1

SYMBOL	X	Y	WID	HT
M1_4	61.5	90	45	36

SIGN WIDTH: 14'-0"
 HEIGHT: 11'-6"
 TOTAL AREA: 161.0 Sq.Ft.

BORDER TYPE: FLUSH
 RECESS: 0"
 WIDTH: 2"
 RADII: 12"

NO. Z BARS: 3
 LENGTH: 160.0

MAT'L: 0.125" (3.2 mm) ALUMINUM

DESIGN BY: LA CHECKED BY: SK DATE: Nov 05, 2016
 PROJECT ID: I-5000 DIV: 12

USE NOTES:
 1. Legend and border(except those that are colored black) shall be direct applied Grade A sheeting.
 2. Background shall be Grade C reflective sheeting.
 3. Shields; A, B, and C type arrows shall be on 0.032" (0.8mm) aluminum and demountable.

Panel Style: Standard 36 Inch Shield.ssi
 M.U.T.C.D.: 2009 Edition

Spacing Factor is 1 unless specified otherwise

LETTER POSITIONS

Letter spacings are to start of next letter

Series/Size	Text Length
EM 2000	109
EM 2000	133.8
E 2000	73.1

FILENAME: sign designs_FINAL NORTH CAROLINA D.O.T. SIGN DETAIL

SIGN NUMBER: 12B BACKG COLOR: Green
 TYPE: A COPY COLOR: White
 QUANTITY: 1

SYMBOL	X	Y	WID	HT
M1_4	15.9	49.8	45	36
AR_Type A	148.3	32.8	22.4	35.3

SIGN WIDTH: 16'-0"
 HEIGHT: 8'-6"
 TOTAL AREA: 136.0 Sq.Ft.

BORDER TYPE: FLUSH
 RECESS: 0"
 WIDTH: 2"
 RADII: 12"

NO. Z BARS: 3
 LENGTH: 184.0

MAT'L: 0.125" (3.2 mm) ALUMINUM

DESIGN BY: LA CHECKED BY: SK DATE: Nov 03, 2016
 PROJECT ID: I-5000 DIV: 12

USE NOTES:
 1. Legend and border(except those that are colored black) shall be direct applied Grade A sheeting.
 2. Background shall be Grade C reflective sheeting.
 3. Shields; A, B, and C type arrows shall be on 0.032" (0.8mm) aluminum and demountable.


Spacing Factor is 1 unless specified otherwise

LETTER POSITIONS

Letter spacings are to start of next letter

Series/Size	Text Length
E 2000	59.8
EM 2000	109

FILENAME: sign designs_FINAL NORTH CAROLINA D.O.T. SIGN DETAIL

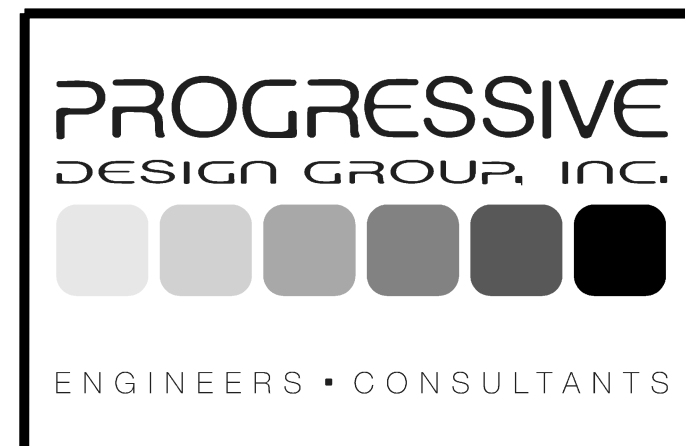

APPROVED: *Tim Arvey* DATE: 12/8/2016

SEAL

SIGNING PLAN
 TYPE A SIGN DESIGNS

DOCUMENT NOT CONSIDERED FINAL
 UNLESS ALL SIGNATURES COMPLETED