

SIGN NUMBER: 201
TYPE: A
QUANTITY: 1
SIGN WIDTH: 6'-6"
HEIGHT: 5'-0"
TOTAL AREA: 32.5 Sq.Ft.
BORDER TYPE: FLUSH
RECESS: 0"
WIDTH: 1.5"
RADII: 8"
NO. Z BARS: 2
LENGTH: 70.0

BACKG COLOR: Green
COPY COLOR: White

SYMBOL	X	Y	WID	HT
AR_Type A	49	6	18.3	29.3

MAT'L: 0.125" (3.2 mm) ALUMINUM

DESIGN BY: LA
PROJECT ID: I-5000
CHECKED BY: SK
DIV: 12
DATE: Nov 03, 2016

USE NOTES:
1. Legend and border(except those that are colored black) shall be direct applied Grade C sheeting.
2. Background shall be Grade C reflective sheeting.
3. Shields; A, B, and C type arrows shall be on 0.032" (0.8mm) aluminum and demountable.

Spacing Factor is 1 unless specified otherwise

LETTER POSITIONS

Letter spacings are to start of next letter

Series/Size	Text Length
E 2000	44.4
E 2000	23

FILENAME: sign designs_FINAL
NORTH CAROLINA D.O.T. SIGN DETAIL

SIGN NUMBER: 203A
TYPE: A
QUANTITY: 1
SIGN WIDTH: 9'-0"
HEIGHT: 5'-0"
TOTAL AREA: 45.0 Sq.Ft.
BORDER TYPE: FLUSH
RECESS: 0"
WIDTH: 1.5"
RADII: 8"
NO. Z BARS: 2
LENGTH: 100.0

BACKG COLOR: Green
COPY COLOR: White

SYMBOL	X	Y	WID	HT
AR_Type A	79	6	18.3	29.3

MAT'L: 0.125" (3.2 mm) ALUMINUM

DESIGN BY: LA
PROJECT ID: I-5000
CHECKED BY: SK
DIV: 12
DATE: Nov 03, 2016

USE NOTES:
1. Legend and border(except those that are colored black) shall be direct applied Grade C sheeting.
2. Background shall be Grade C reflective sheeting.
3. Shields; A, B, and C type arrows shall be on 0.032" (0.8mm) aluminum and demountable.

Spacing Factor is 1 unless specified otherwise

LETTER POSITIONS

Letter spacings are to start of next letter

Series/Size	Text Length
E 2000	44.4
E 2000	53.4

FILENAME: sign designs_FINAL
NORTH CAROLINA D.O.T. SIGN DETAIL

SIGN NUMBER: 201
TYPE: A
QUANTITY: 1
SIGN WIDTH: 9'-0"
HEIGHT: 5'-0"
TOTAL AREA: 45.0 Sq.Ft.
BORDER TYPE: FLUSH
RECESS: 0"
WIDTH: 1.5"
RADII: 8"
NO. Z BARS: 2
LENGTH: 100.0

BACKG COLOR: Green
COPY COLOR: White

SYMBOL	X	Y	WID	HT
AR_Type A	79	6	18.3	29.3

MAT'L: 0.125" (3.2 mm) ALUMINUM

DESIGN BY: LA
PROJECT ID: I-5000
CHECKED BY: SK
DIV: 12
DATE: Nov 03, 2016

USE NOTES:
1. Legend and border(except those that are colored black) shall be direct applied Grade C sheeting.
2. Background shall be Grade C reflective sheeting.
3. Shields; A, B, and C type arrows shall be on 0.032" (0.8mm) aluminum and demountable.

Spacing Factor is 1 unless specified otherwise

LETTER POSITIONS

Letter spacings are to start of next letter

Series/Size	Text Length
E 2000	44.4
E 2000	49.6

FILENAME: sign designs_FINAL
NORTH CAROLINA D.O.T. SIGN DETAIL

SIGN NUMBER: 203B
TYPE: B
QUANTITY: 1
SIGN WIDTH: 6'-0"
HEIGHT: 2'-0"
TOTAL AREA: 12.0 Sq.Ft.
BORDER TYPE: RECESS
RECESS: 0.63"
WIDTH: 0.63"
RADII: 3"
NO. Z BARS: 2
LENGTH: 64.0

BACKG COLOR: Yellow
COPY COLOR: Black

SYMBOL	X	Y	WID	HT
AR_Type A	79	6	18.3	29.3

MAT'L: 0.125" (3.2 mm) ALUMINUM

DESIGN BY: LA
PROJECT ID: I-5000
CHECKED BY: SK
DIV: 12
DATE: Nov 03, 2016

USE NOTES:
1. Legend and border(except those that are colored black) shall be direct applied Grade C sheeting.
2. Background shall be Grade C reflective sheeting.

Spacing Factor is 1 unless specified otherwise


LETTER POSITIONS

Letter spacings are to start of next letter

Series/Size	Text Length
E 2000	58

FILENAME: sign designs_FINAL
NORTH CAROLINA D.O.T. SIGN DETAIL

DOCUMENT NOT CONSIDERED FINAL
UNLESS ALL SIGNATURES COMPLETED

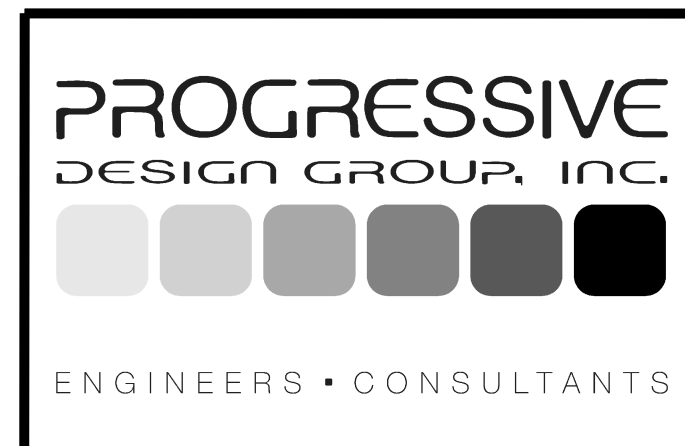

APPROVED: *Tommy* DATE: 12/8/2016

SEAL

SIGNING PLAN
TYPE A & B EXIT GORE
SIGN DESIGNS