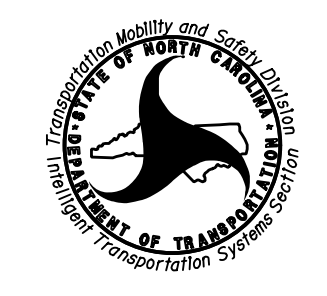

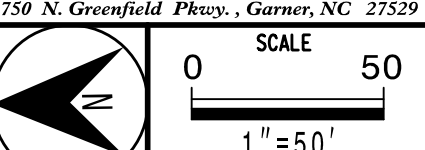


NOTES:

1. ATTACH MESSENGER CABLE 40" BELOW POWER AND ON THE FRONT SIDE OF THE POLE UNLESS OTHERWISE NOTED.
2. BOND MESSENGER CABLE AND RISER TO POLE GROUND.
- 3A. BOND TRACER WIRE TO EQUIPMENT GROUND BUS.
- 3B. DO NOT BOND TRACER WIRE TO EQUIPMENT GROUND BUS.
4. RELOCATE EXISTING WIRELESS ASSEMBLY TO NEW CABINET DURING WORK ZONE TRAFFIC CONTROL TMP PHASE 1, STEP 1.
5. AFTER WORK ZONE TRAFFIC CONTROL TMP FINAL PHASE AND FIBER-OPTIC CABLE CONSTRUCTION IS COMPLETE, REMOVE EXISTING WIRELESS ASSEMBLY AND DELIVER TO DIVISION 12 TRAFFIC SERVICES.

DOCUMENT NOT CONSIDERED FINAL UNLESS ALL SIGNATURES COMPLETED

**HNTB**  
 HNTB NORTH CAROLINA, P.C.  
 343 E. Six Forks Road, Suite 200  
 Raleigh, North Carolina 27609  
 NC License No: C-1554  
 (919) 546-8997

<p>Plans Prepared for:</p>  <p>250 N. Greenfield Place, Garner, NC 27529</p>	<p><b>CABLE ROUTING PLAN</b></p>										
	<p>Division 12 Gaston Co. Gastonia</p> <p>PLAN DATE: September 2016 REVIEWED BY: H.L. Winstead</p> <p>PREPARED BY: J.A. Wagner REVIEWED BY: N.R. Simmons</p>	<table border="1"> <thead> <tr> <th>REVISIONS</th> <th>INIT.</th> <th>DATE</th> </tr> </thead> <tbody> <tr> <td> </td> <td> </td> <td> </td> </tr> <tr> <td> </td> <td> </td> <td> </td> </tr> </tbody> </table>		REVISIONS	INIT.	DATE					
REVISIONS	INIT.	DATE									
	<p>DocuSigned by:  <i>Natasha R. Simmons</i> 11/8/2016</p> <p>PROFESSOR/ENGINEER SIGNATURE DATE</p>		<p>CADD File name: I-5000_SCP-02.dgn</p>								