


UTILITIES BY OTHERS

NOTE:
ALL UTILITY WORK SHOWN ON THIS SHEET WILL BE DONE BY OTHERS. NO PAYMENT WILL BE MADE TO THE CONTRACTOR FOR UTILITY WORK SHOWN ON THIS SHEET.

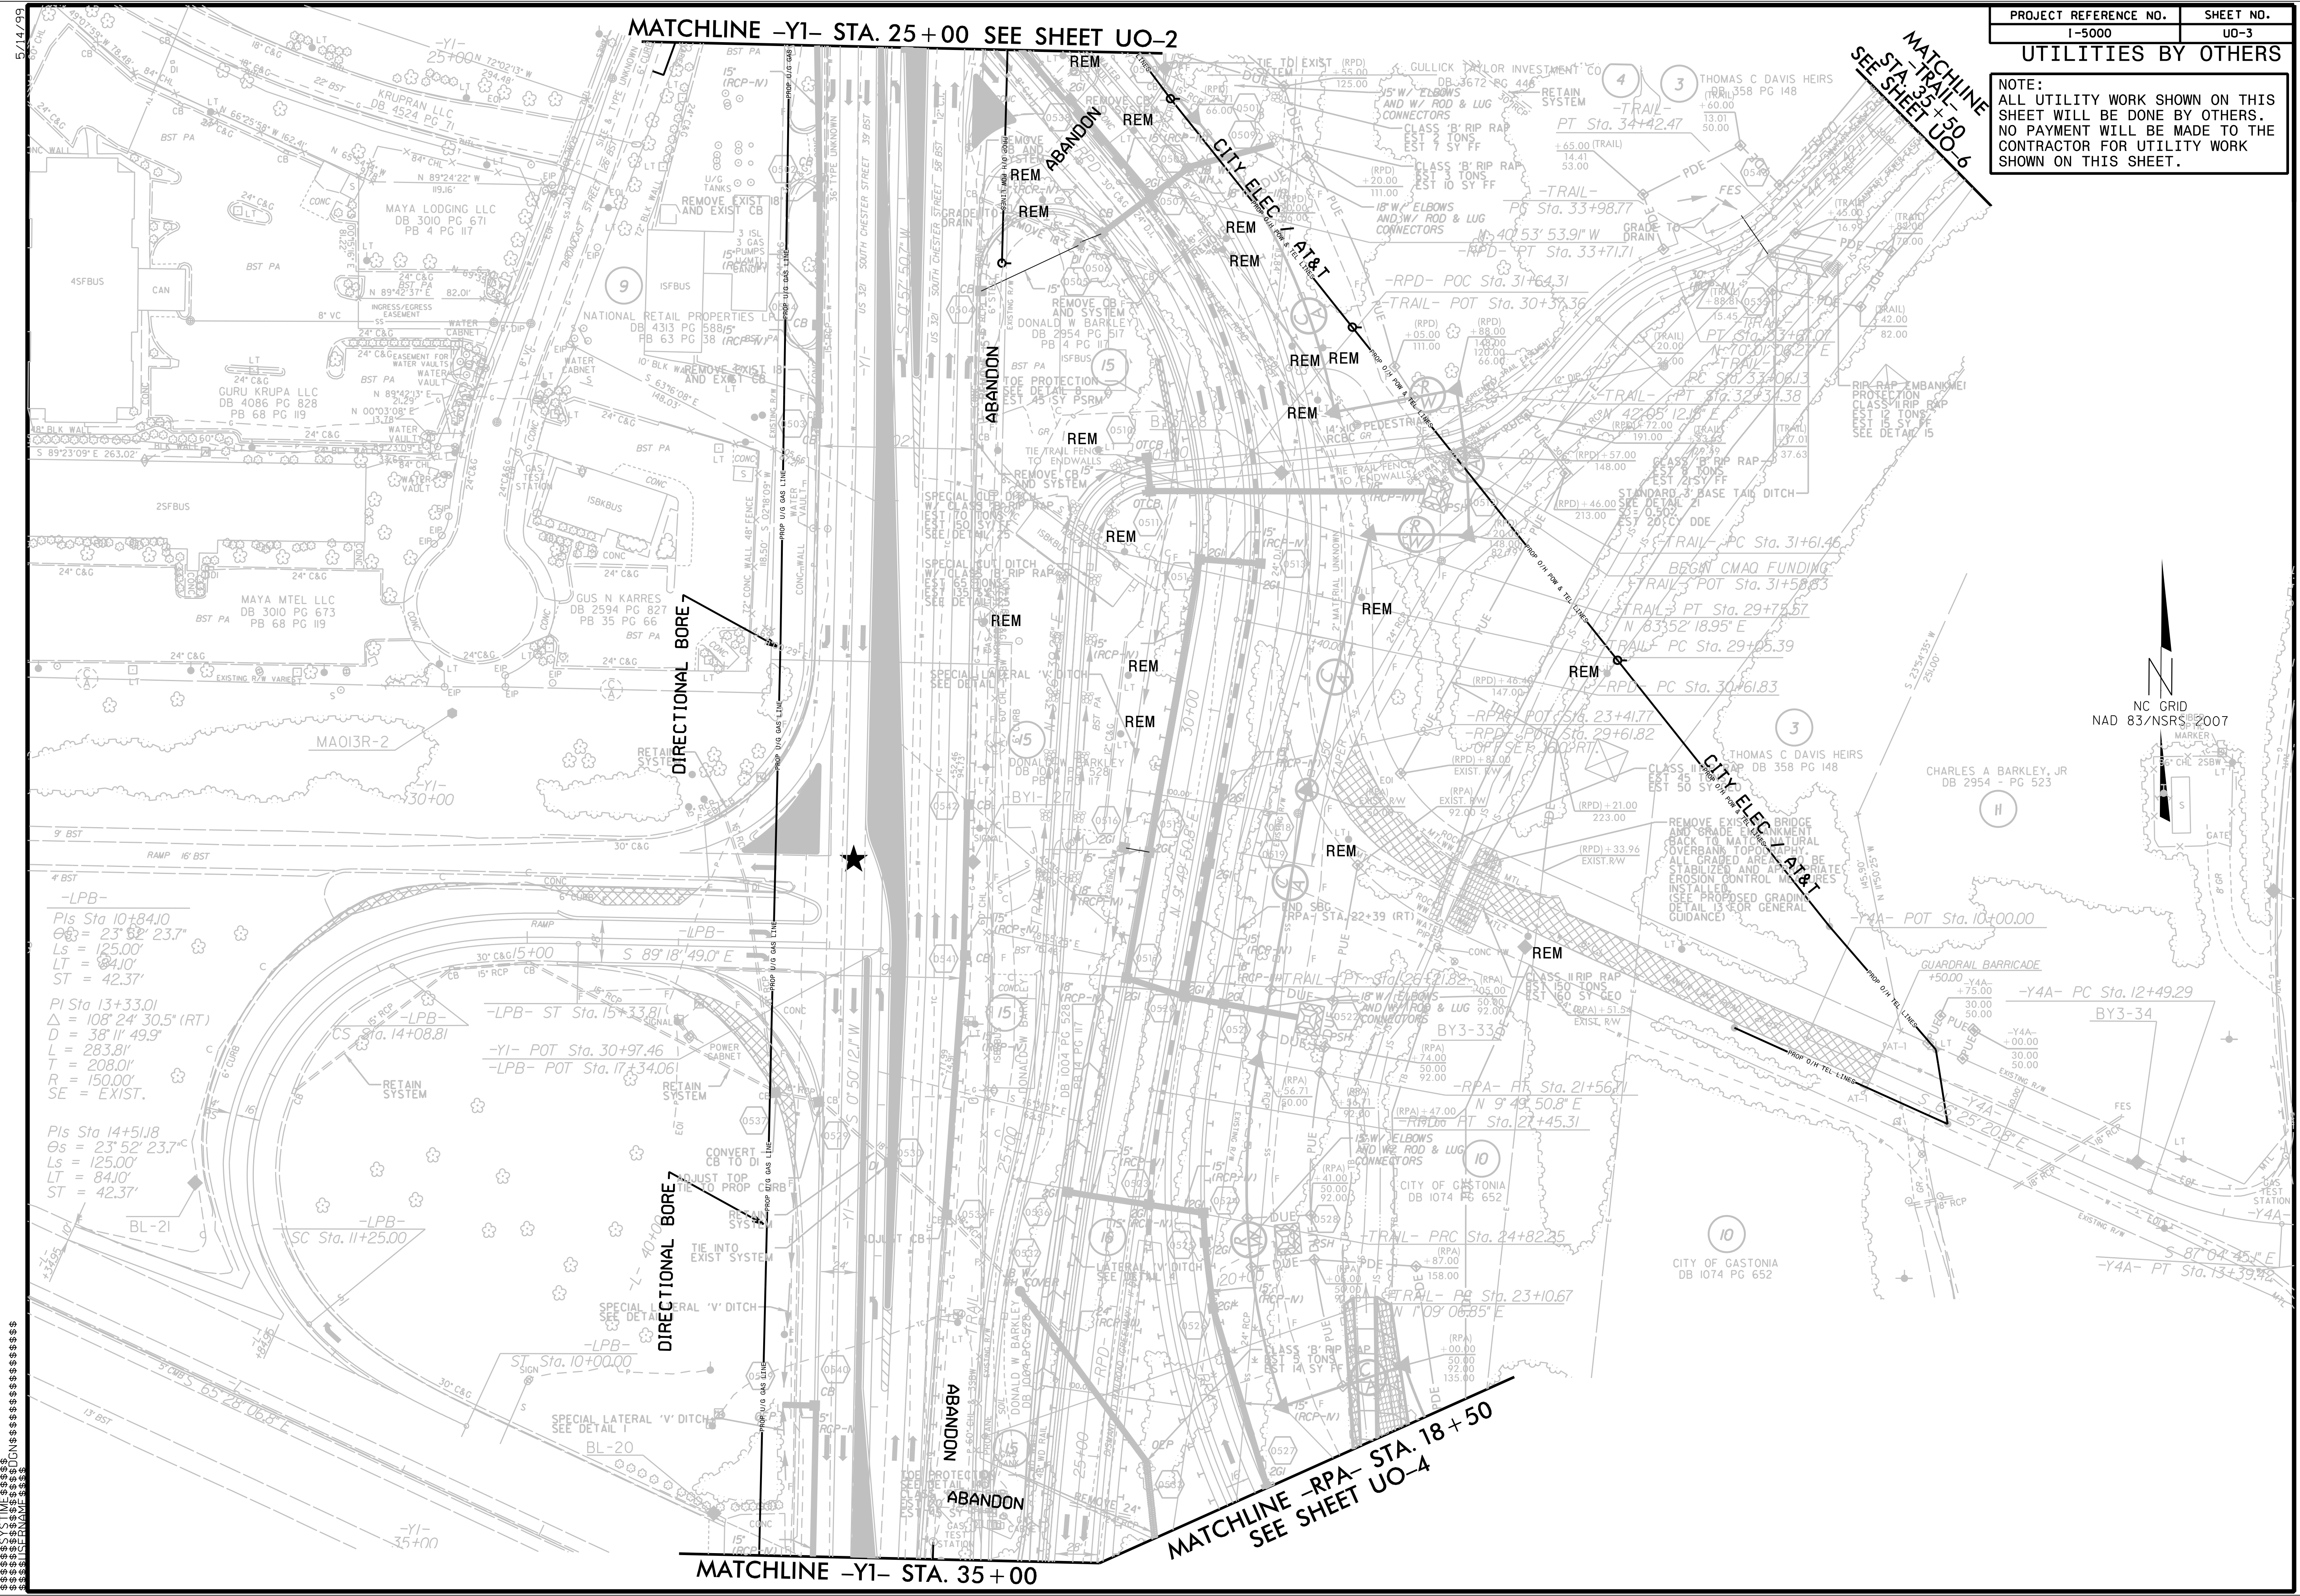

5/14/09

-LPB-
 PIs Sta 10+84.10
 $\Delta = 23^{\circ} 52' 23.7''$
 $L_s = 125.00'$
 $LT = 84.10'$
 $ST = 42.37'$

PI Sta 13+33.01
 $\Delta = 108^{\circ} 24' 30.5''$ (RT)
 $D = 38^{\circ} 11' 49.9''$
 $L = 283.81'$
 $T = 208.01'$
 $R = 150.00'$
 $SE = EXIST.$

PIs Sta 14+51.8
 $\Delta = 23^{\circ} 52' 23.7''$
 $L_s = 125.00'$
 $LT = 84.10'$
 $ST = 42.37'$

MATCHLINE -Y1- STA. 35+00

MATCHLINE -RPA- STA. 18+50
SEE SHEET UO-4