


8/23/99

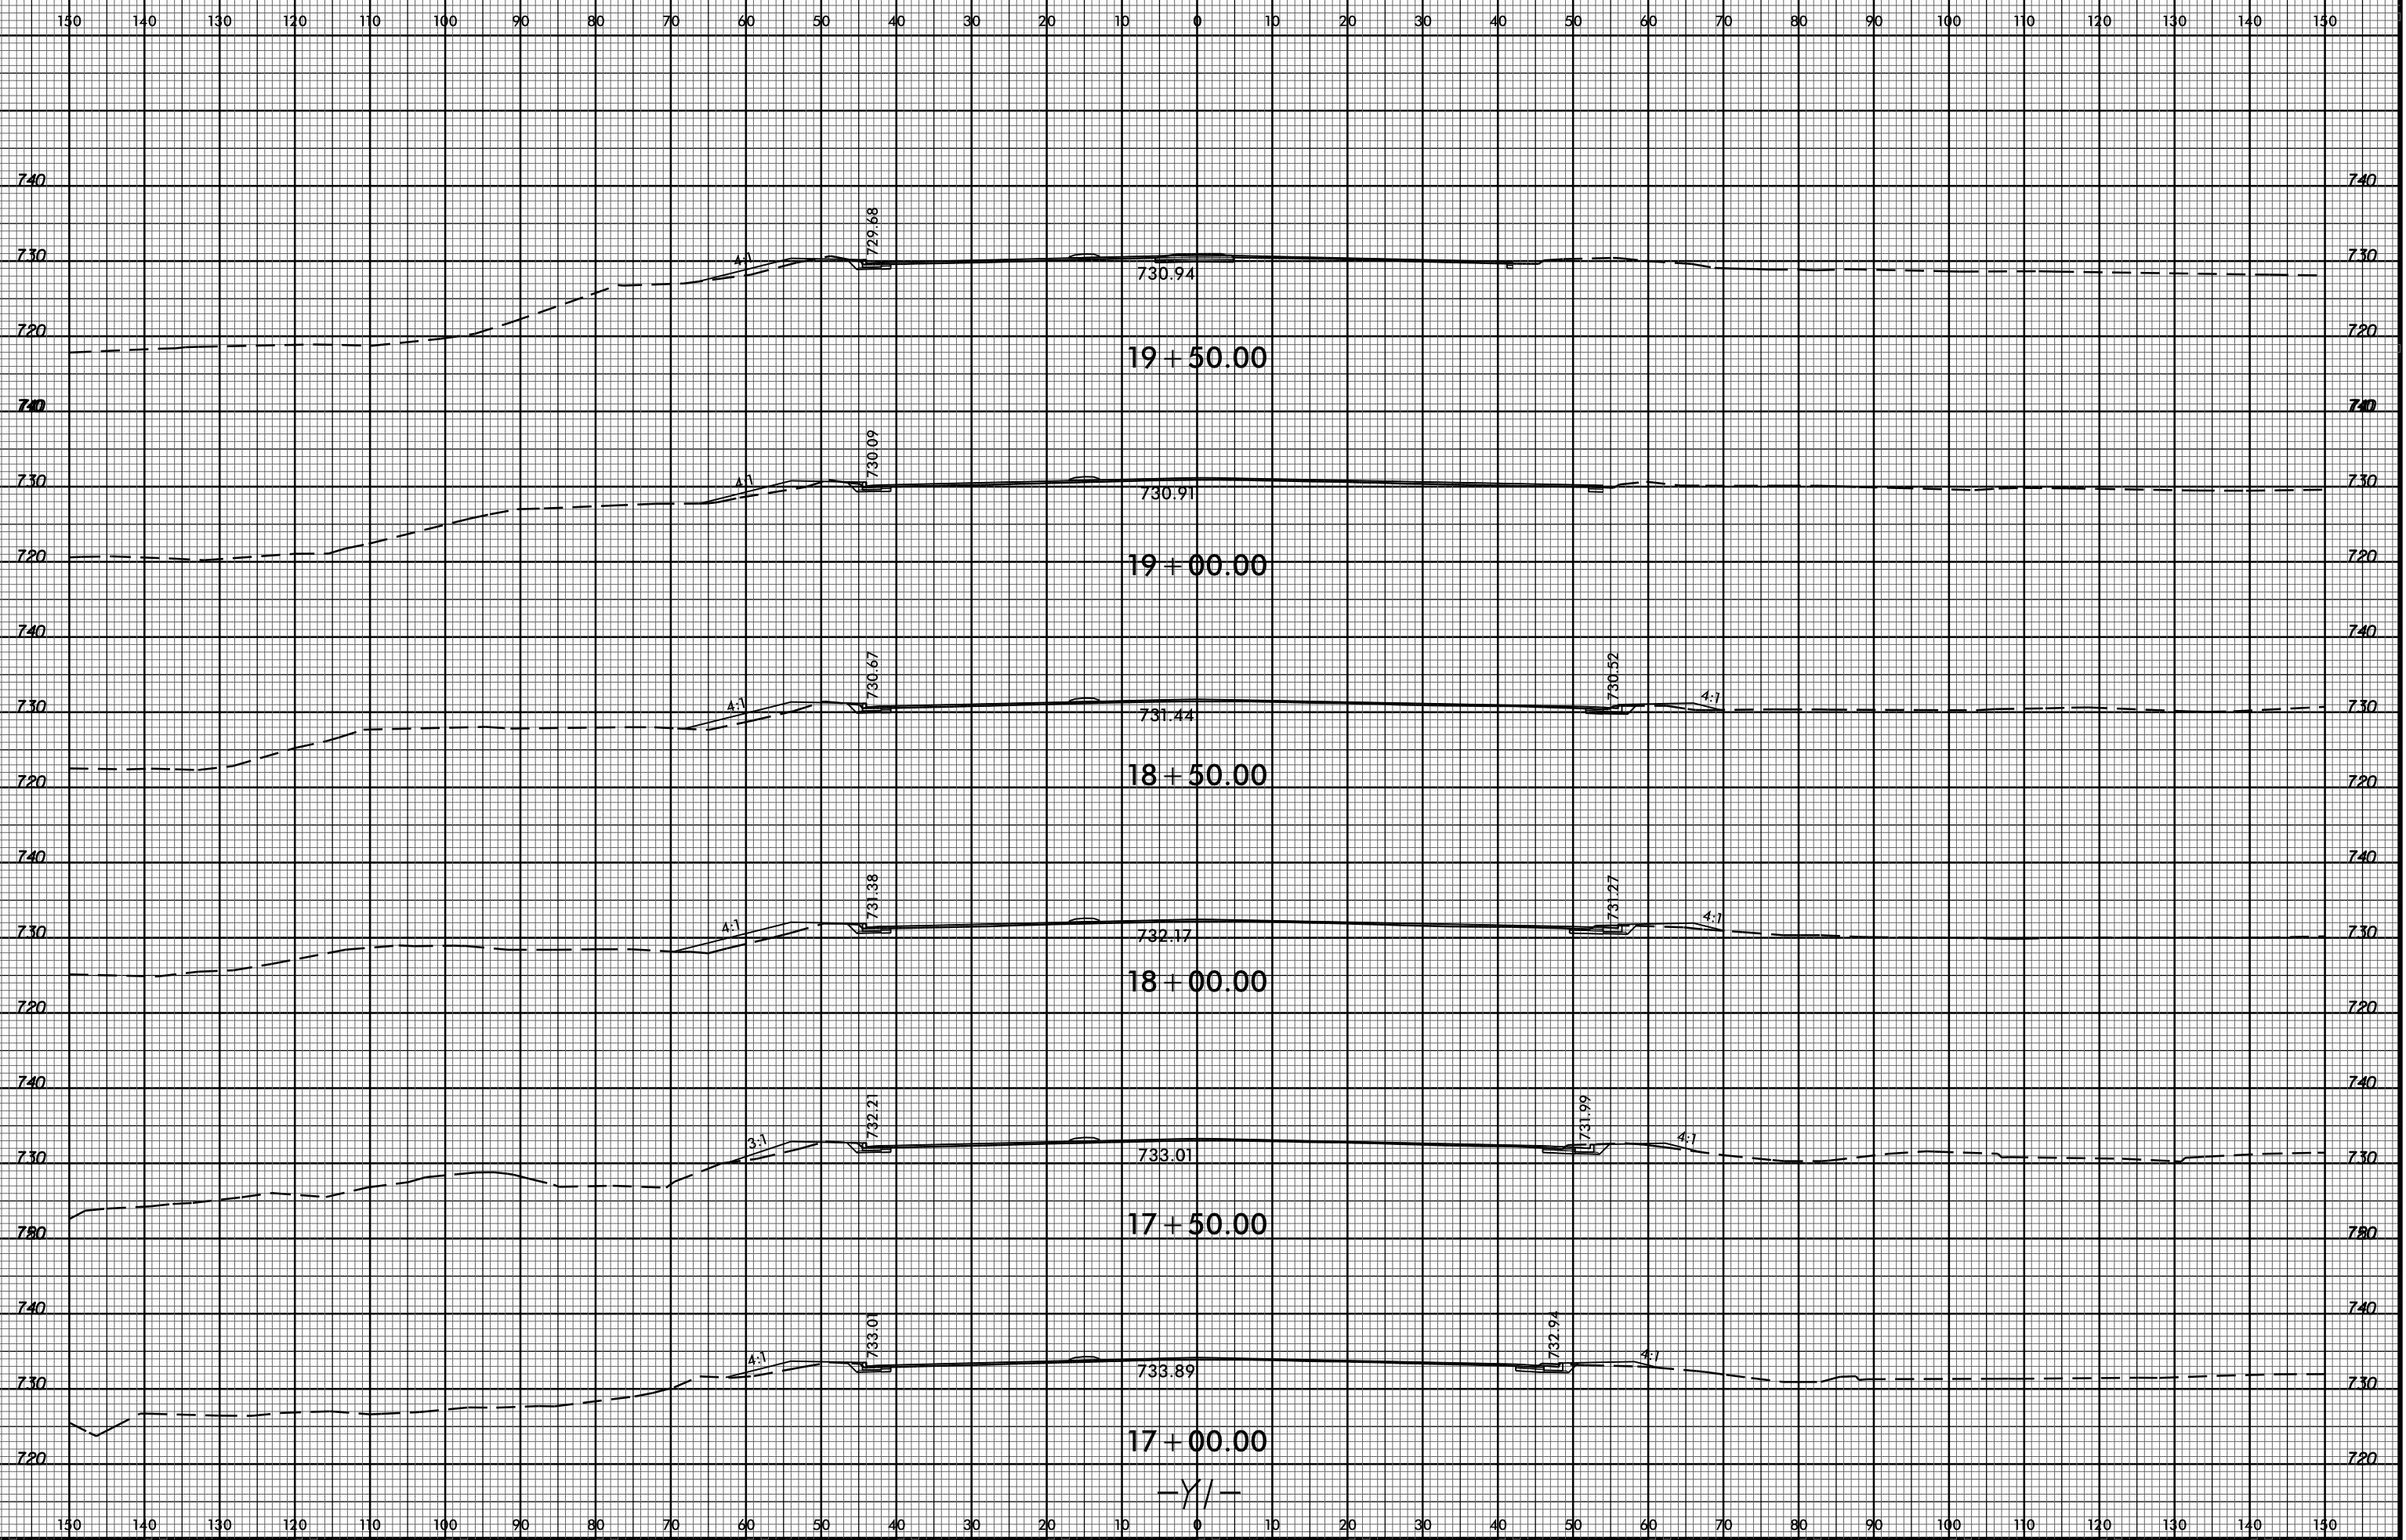

14-NOV-2016 09:51
R:\Roads\N\Curator-Modeling\Xpl\15000_Rdy_Xpl.dgn
\$\$\$\$USERNAME\$\$\$\$

-Y/-