


8/23/99



PROJ. REFERENCE NO.
I-5000

SHEET NO.
X-4

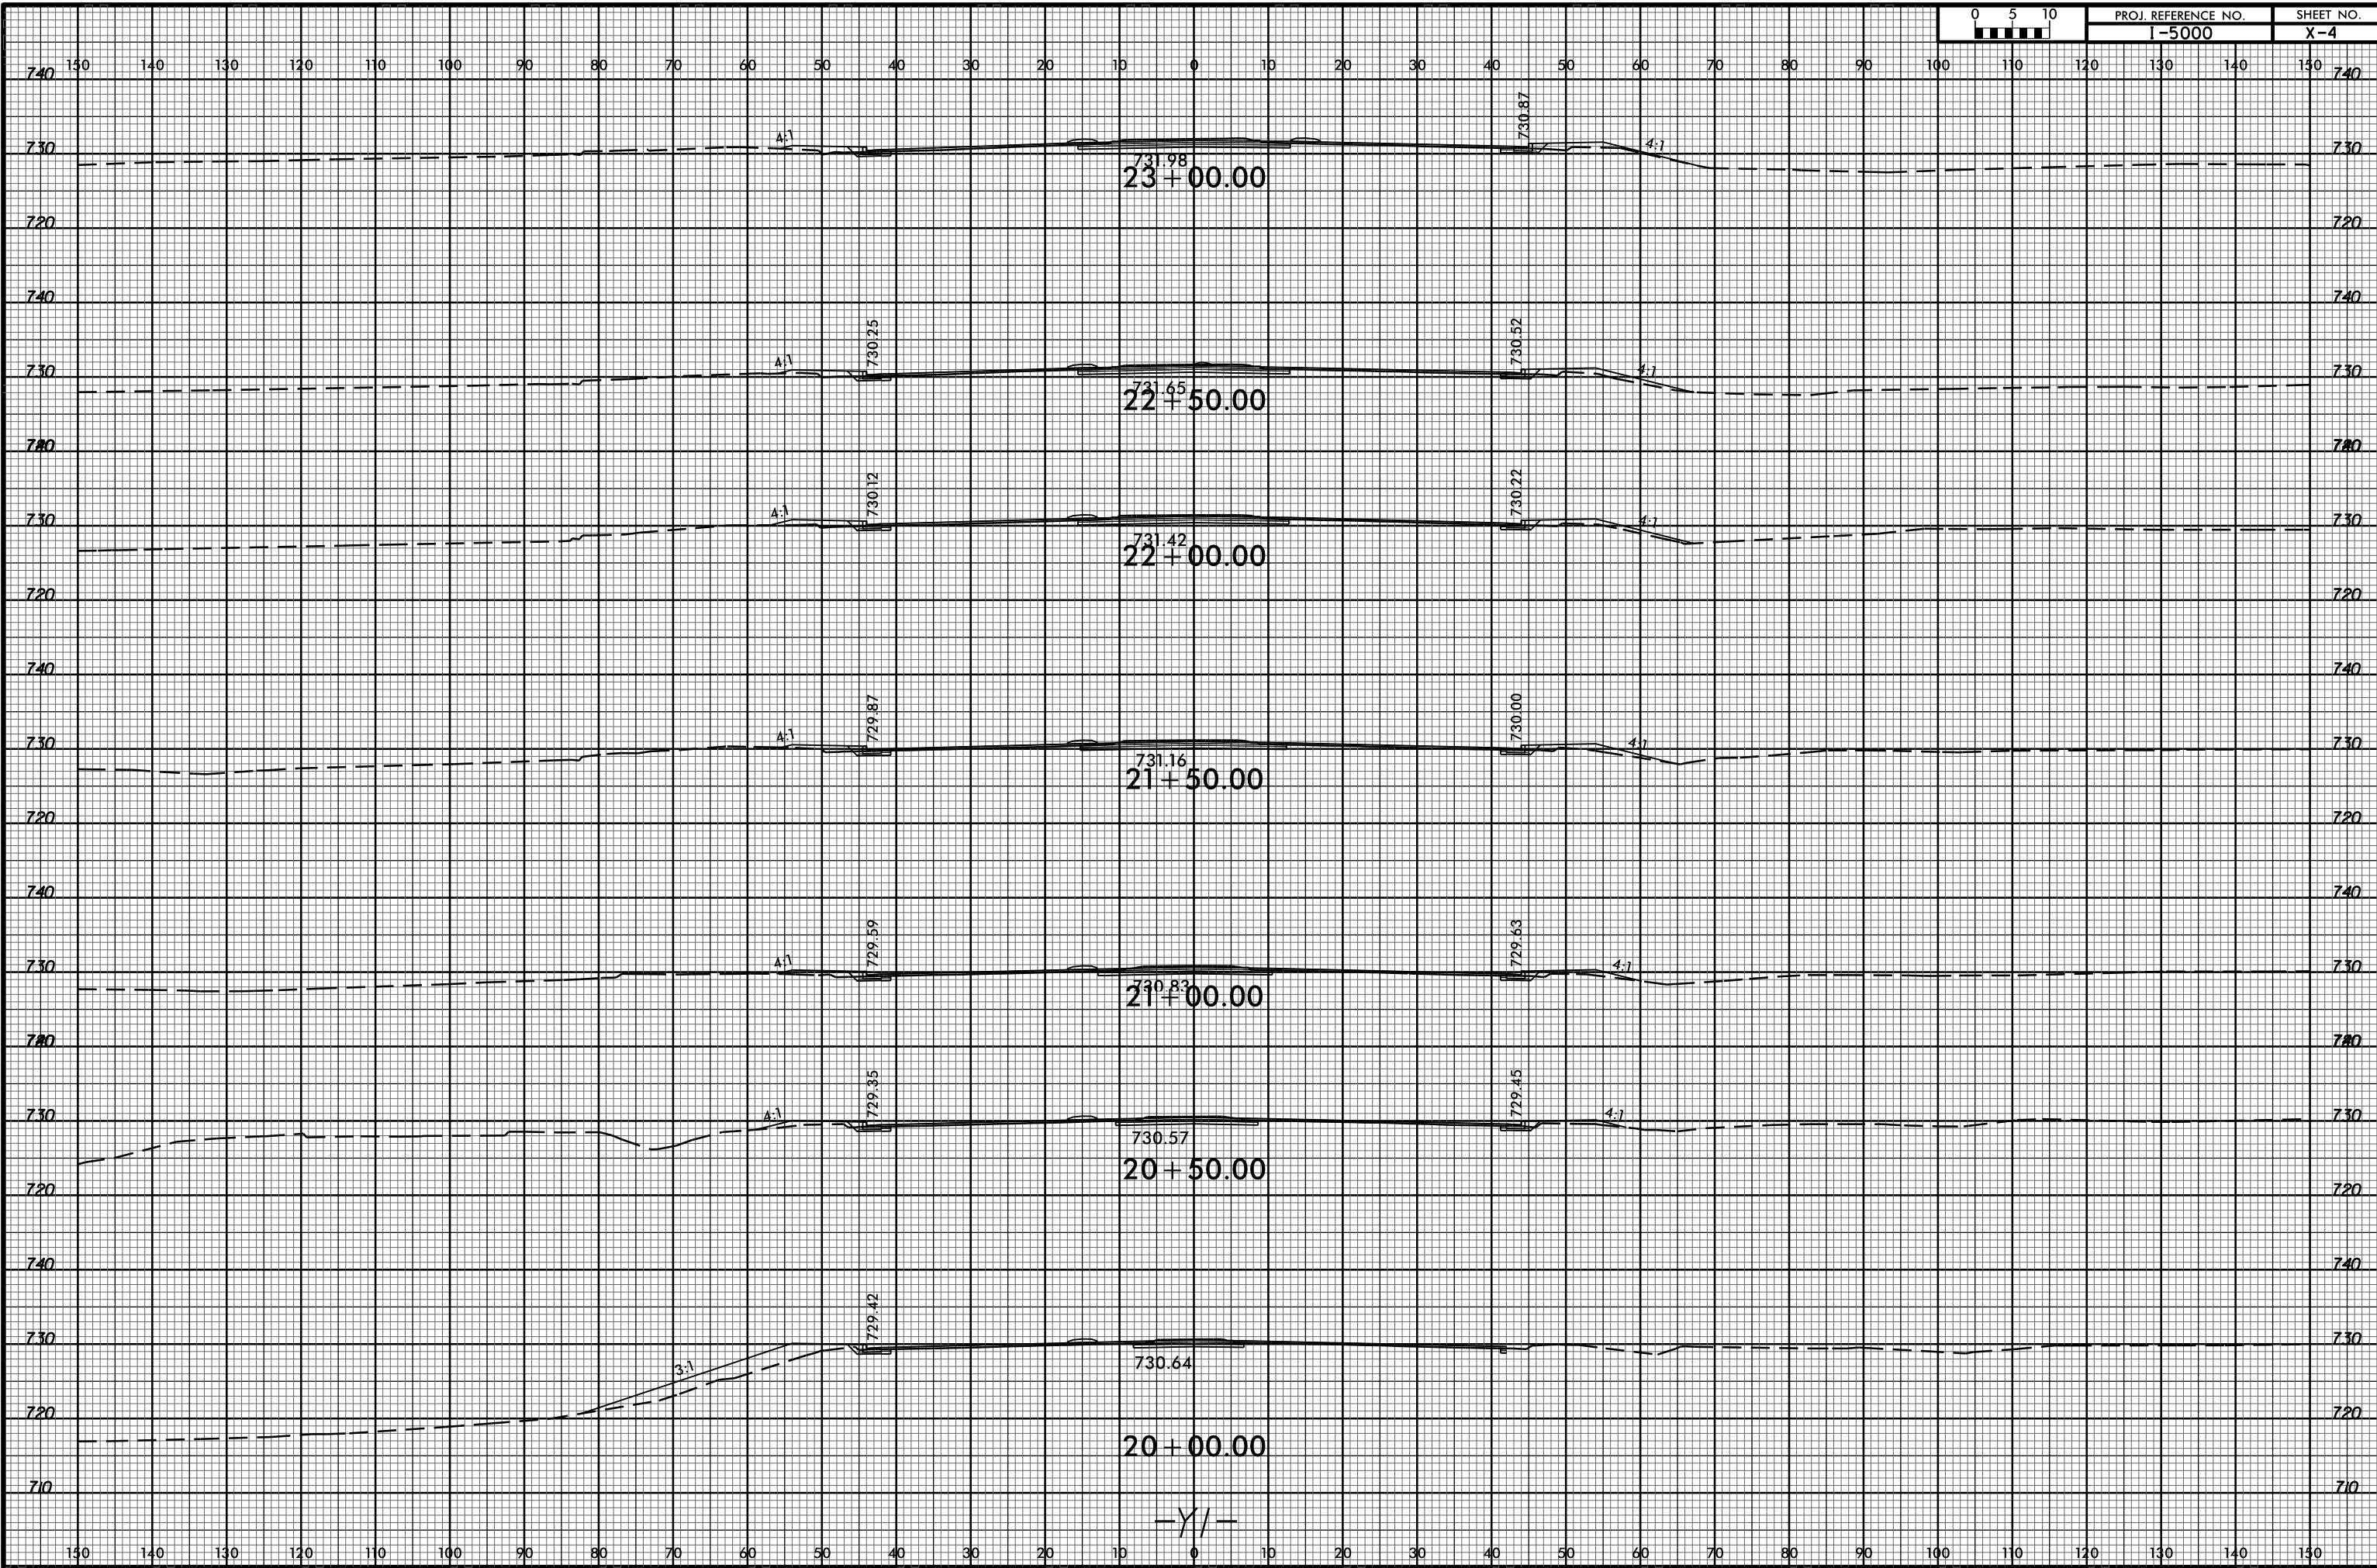

14-NOV-2016 09:51
R:\Roads\N\Cur\Cor-Modeling\Xpl\I5000_Rdy_Xpl.dgn
\$\$\$\$USERNAME\$\$\$\$

-Y/-