


8/23/99

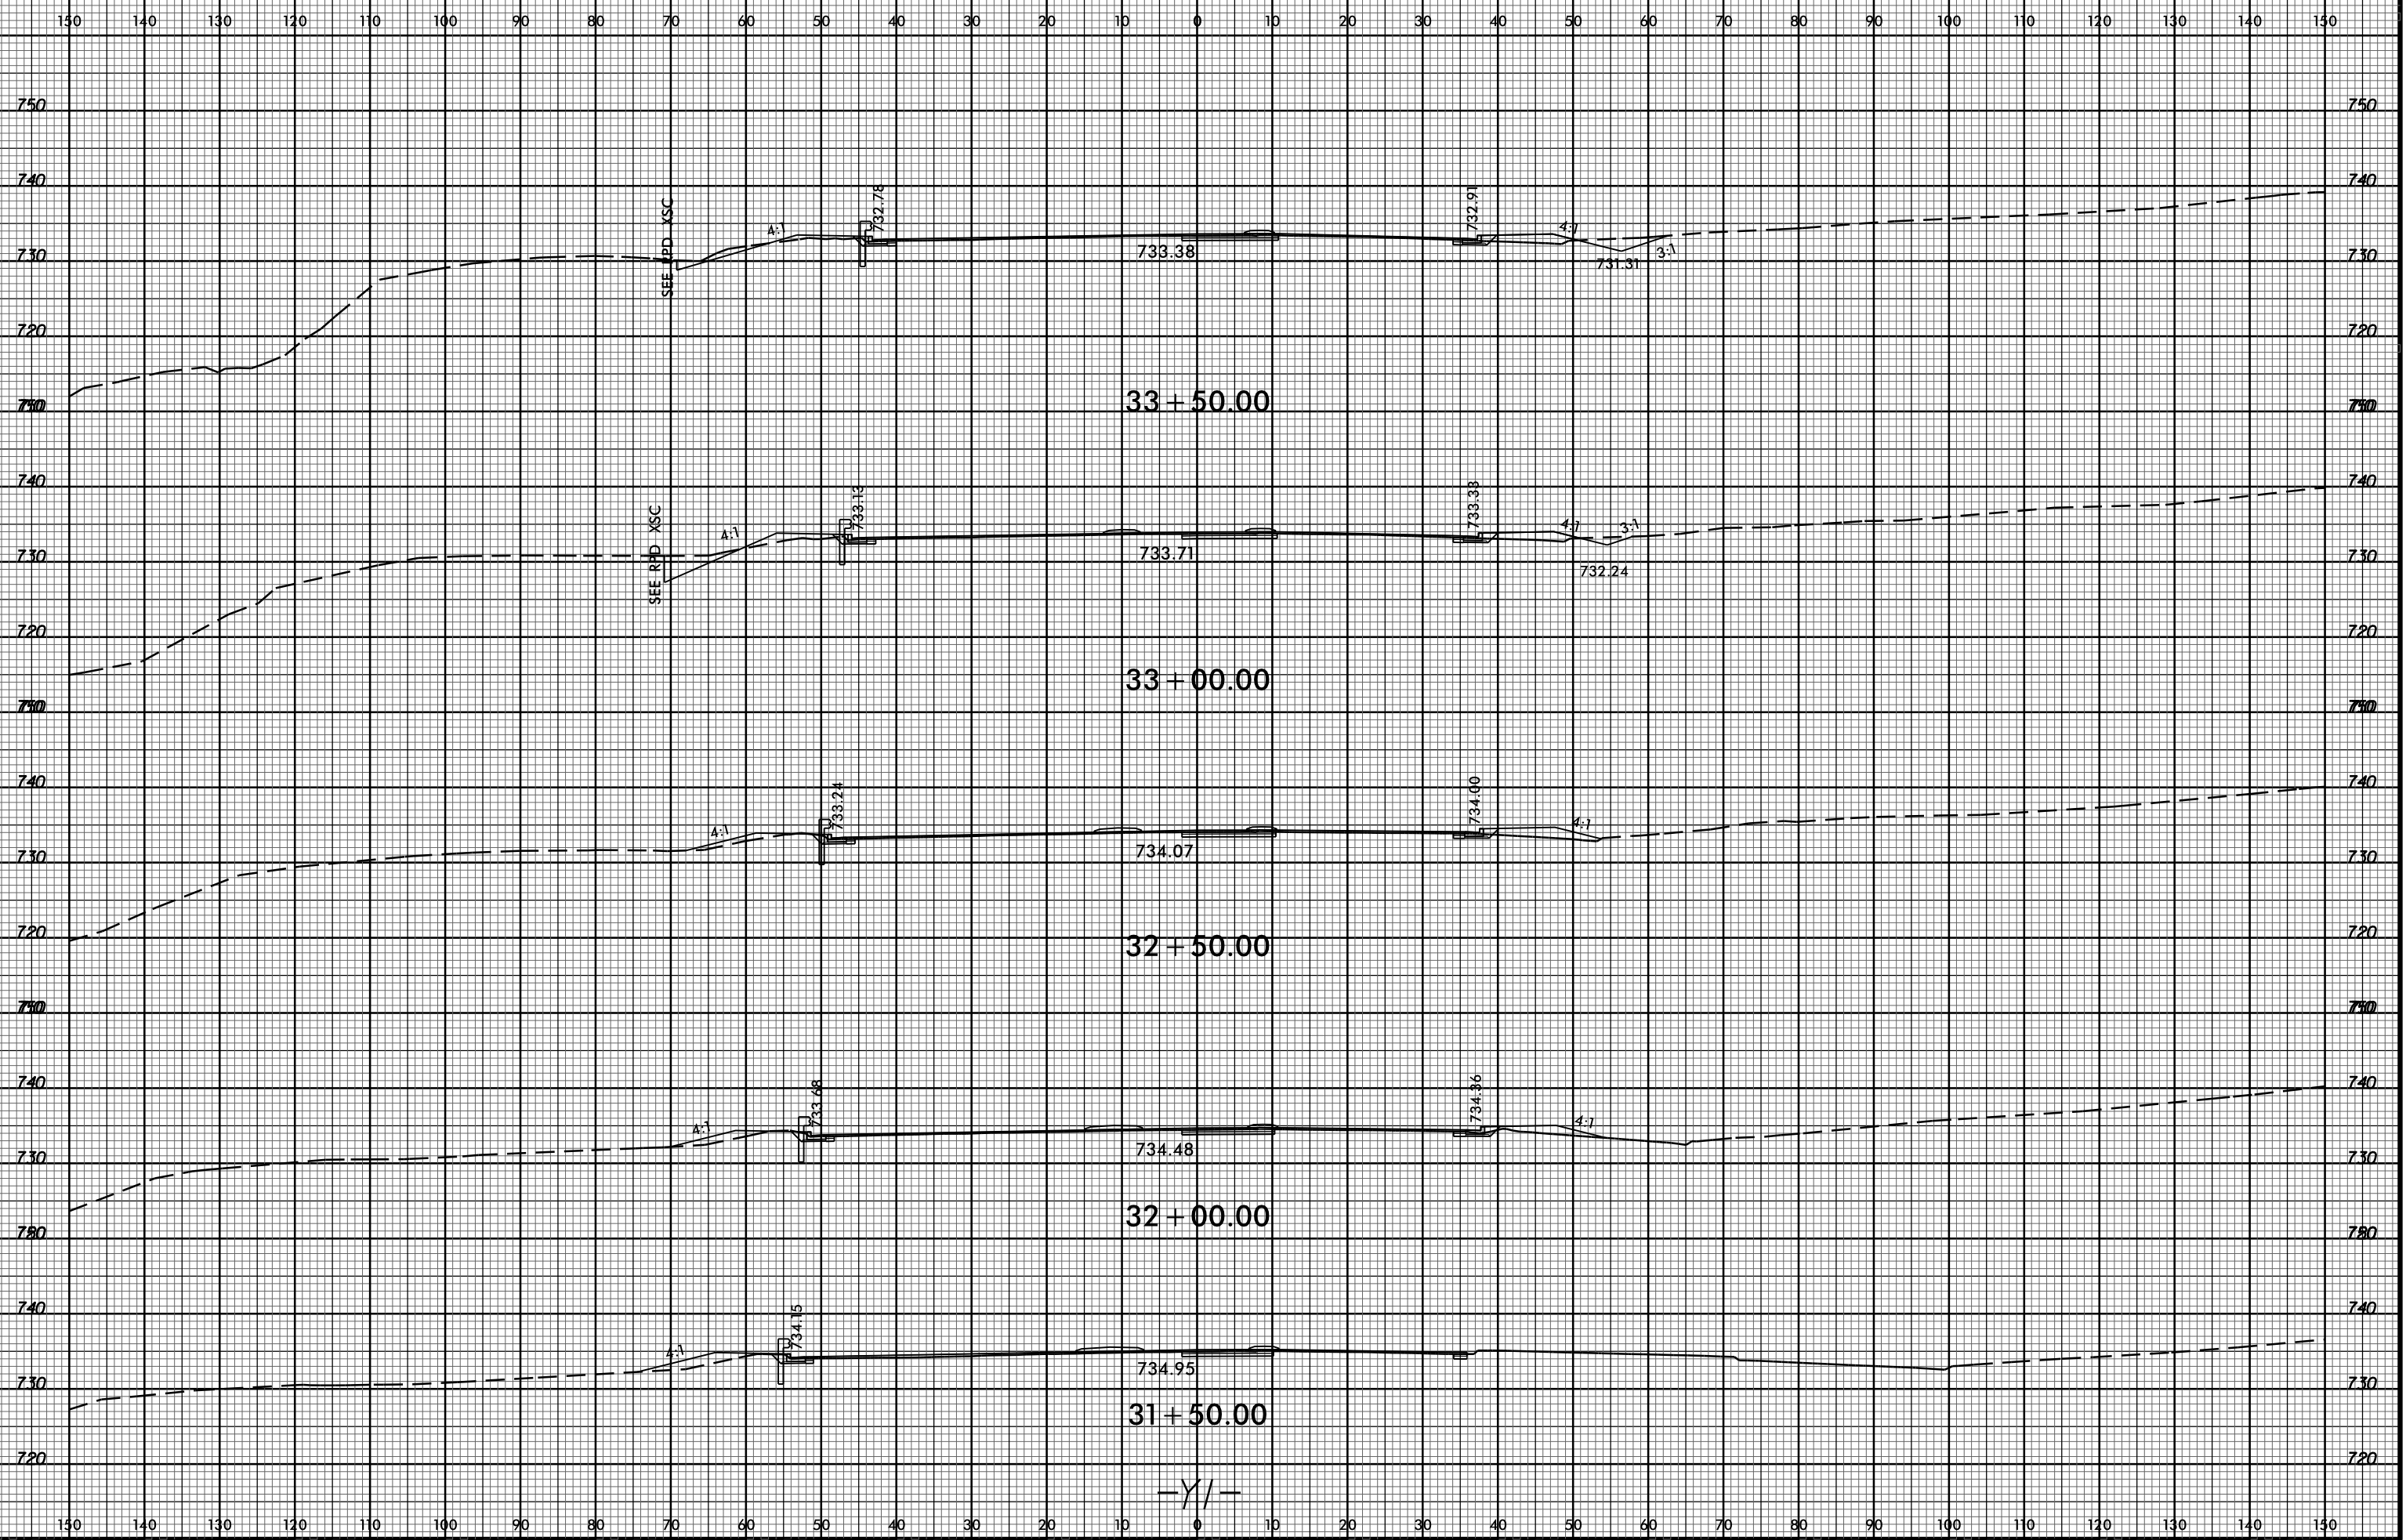

14-NOV-2016 09:51
R:\Roads\N\C\Road-Modeling\Xp\I5000.Rdy.Xp\Ij.dgn
\$\$\$\$\$USERNAME\$\$\$\$\$

-Y/-