


8/23/99

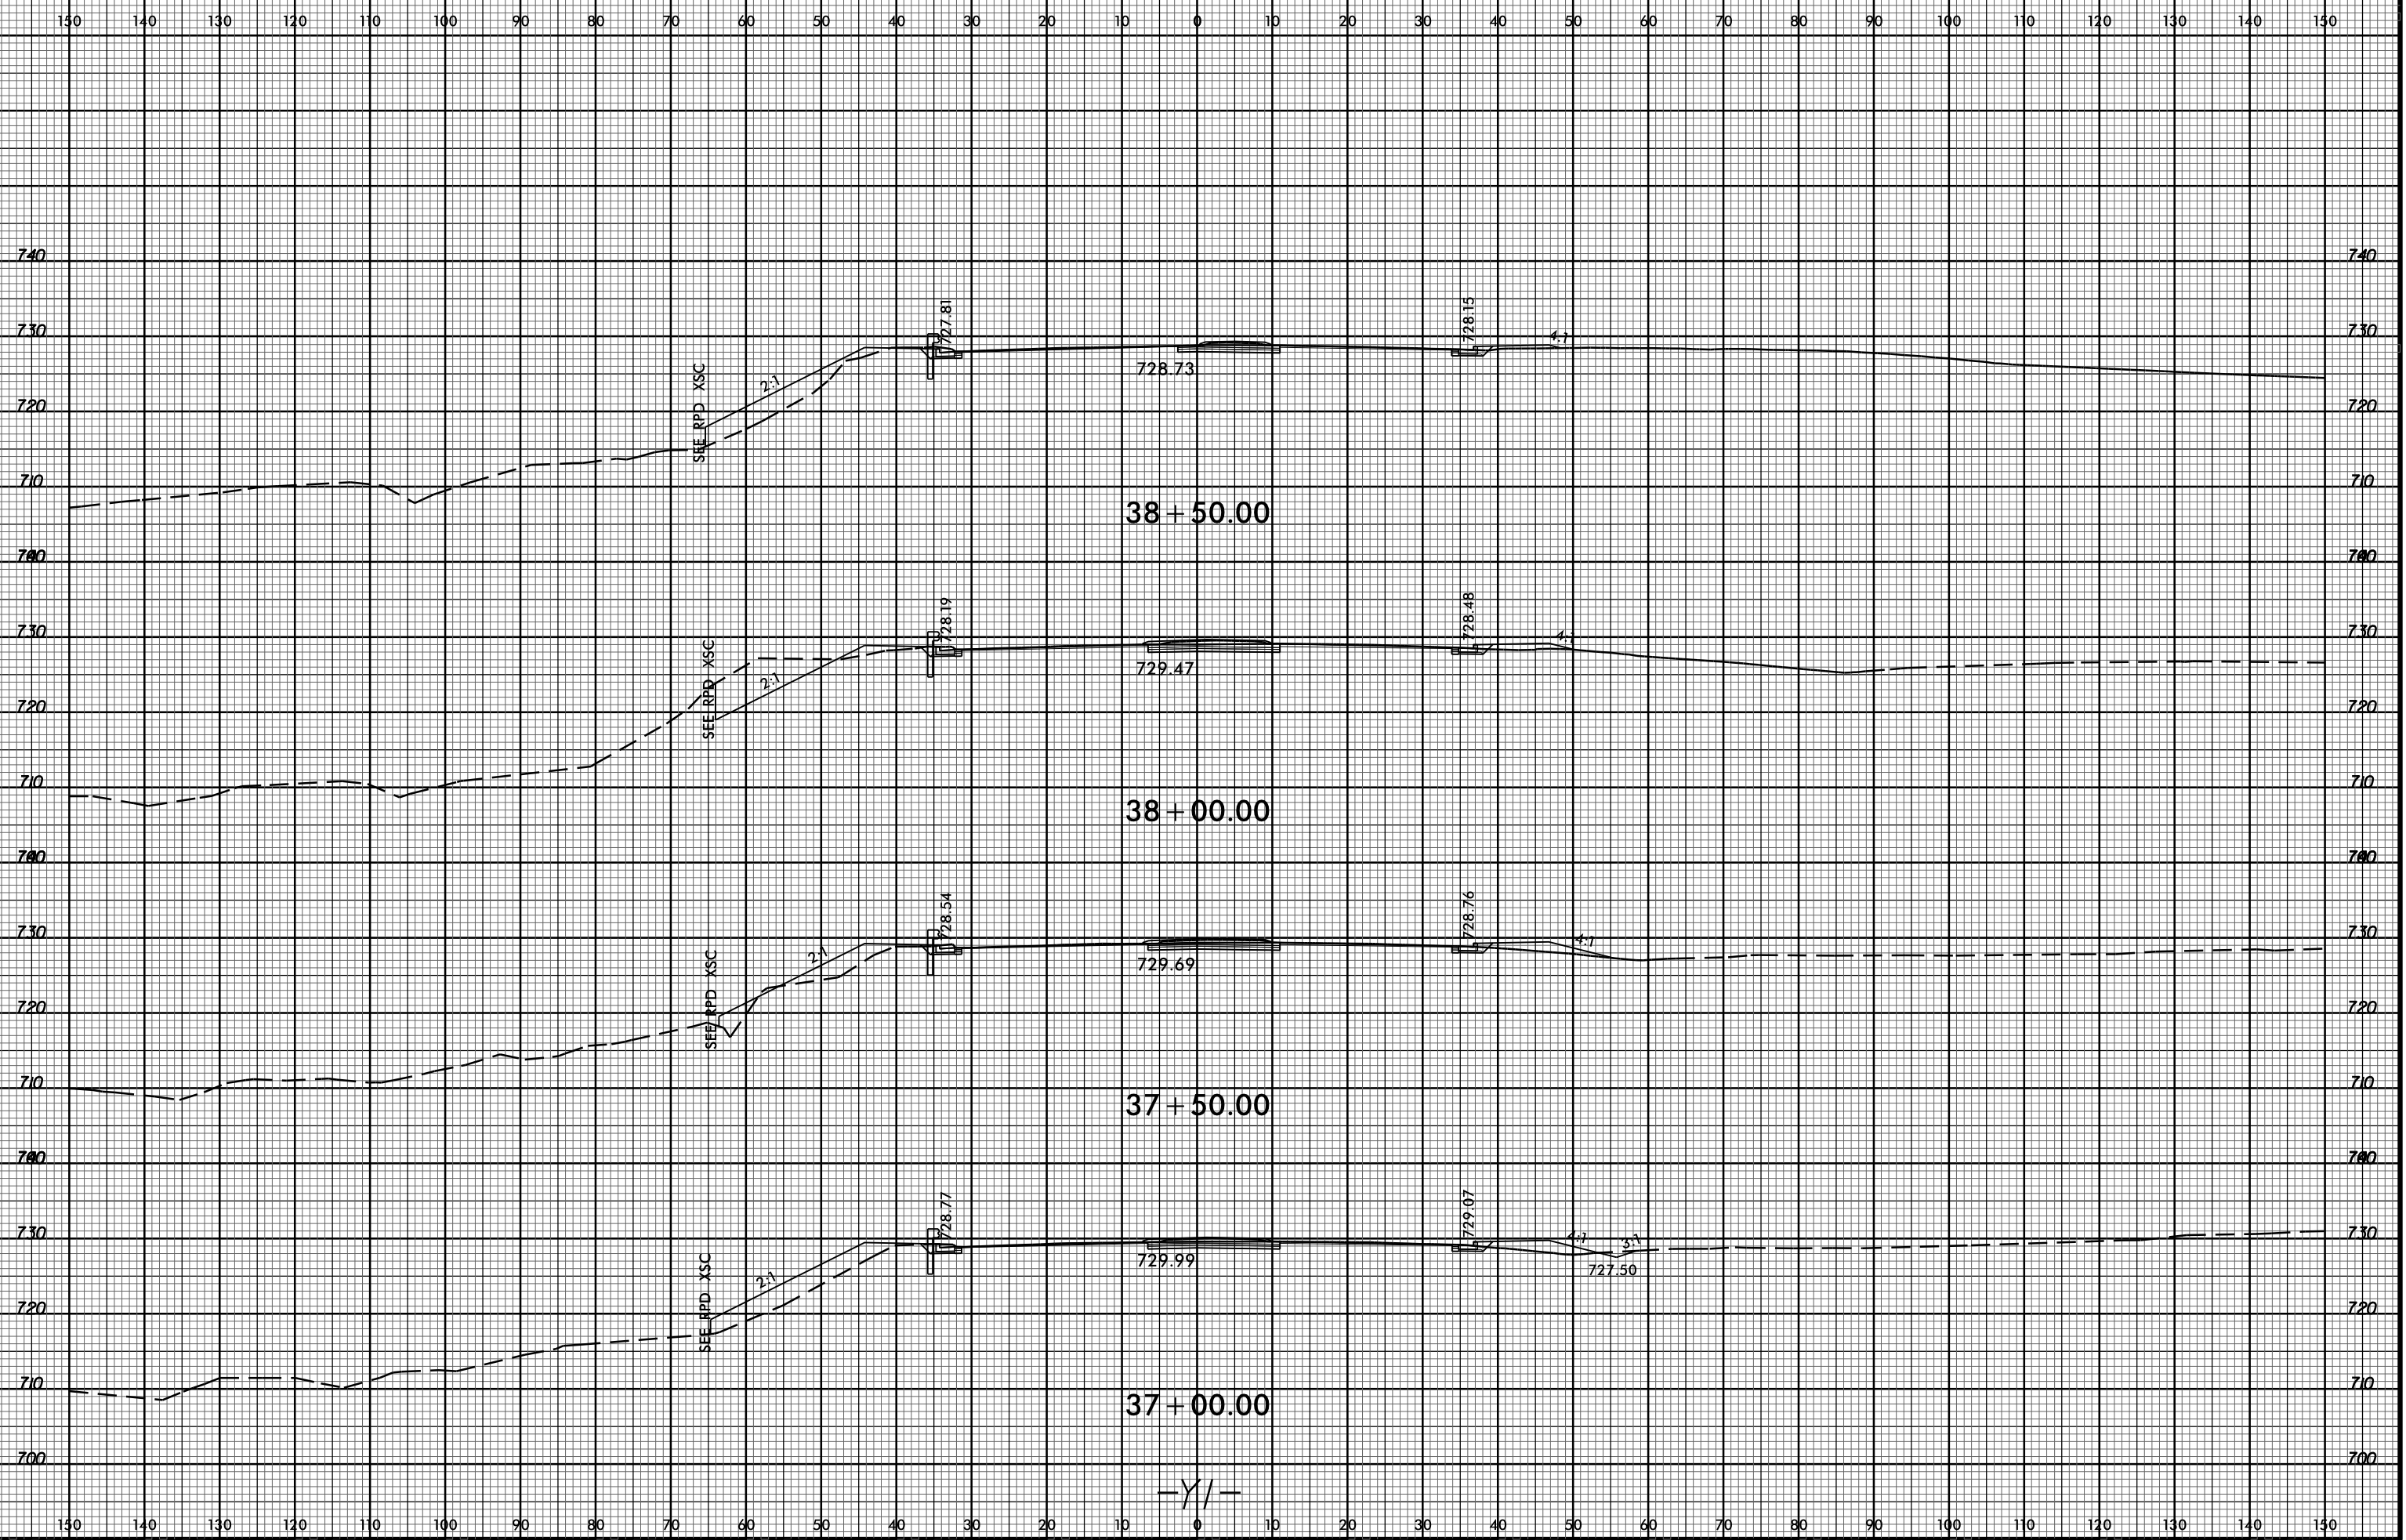

14-NOV-2016 09:51  
R:\Road\N\C\Road-Modeling\Xp\I5000\_Rdy\_Xp1.dgn  
\$\$\$\$USERNAME\$\$\$\$

38 + 50.00

38 + 00.00

37 + 50.00

37 + 00.00

-Y/-

SEE RPD XSC

SEE RPD XSC

SEE RPD XSC

SEE RPD XSC

727.81

728.19

728.54

728.77

728.73

729.47

729.69

729.99

728.15

728.48

728.76

729.07

4:1

4:1

4:1

4:1

2:1

2:1

2:1

2:1

4:1

4:1

4:1

4:1

3:1