


8/23/99

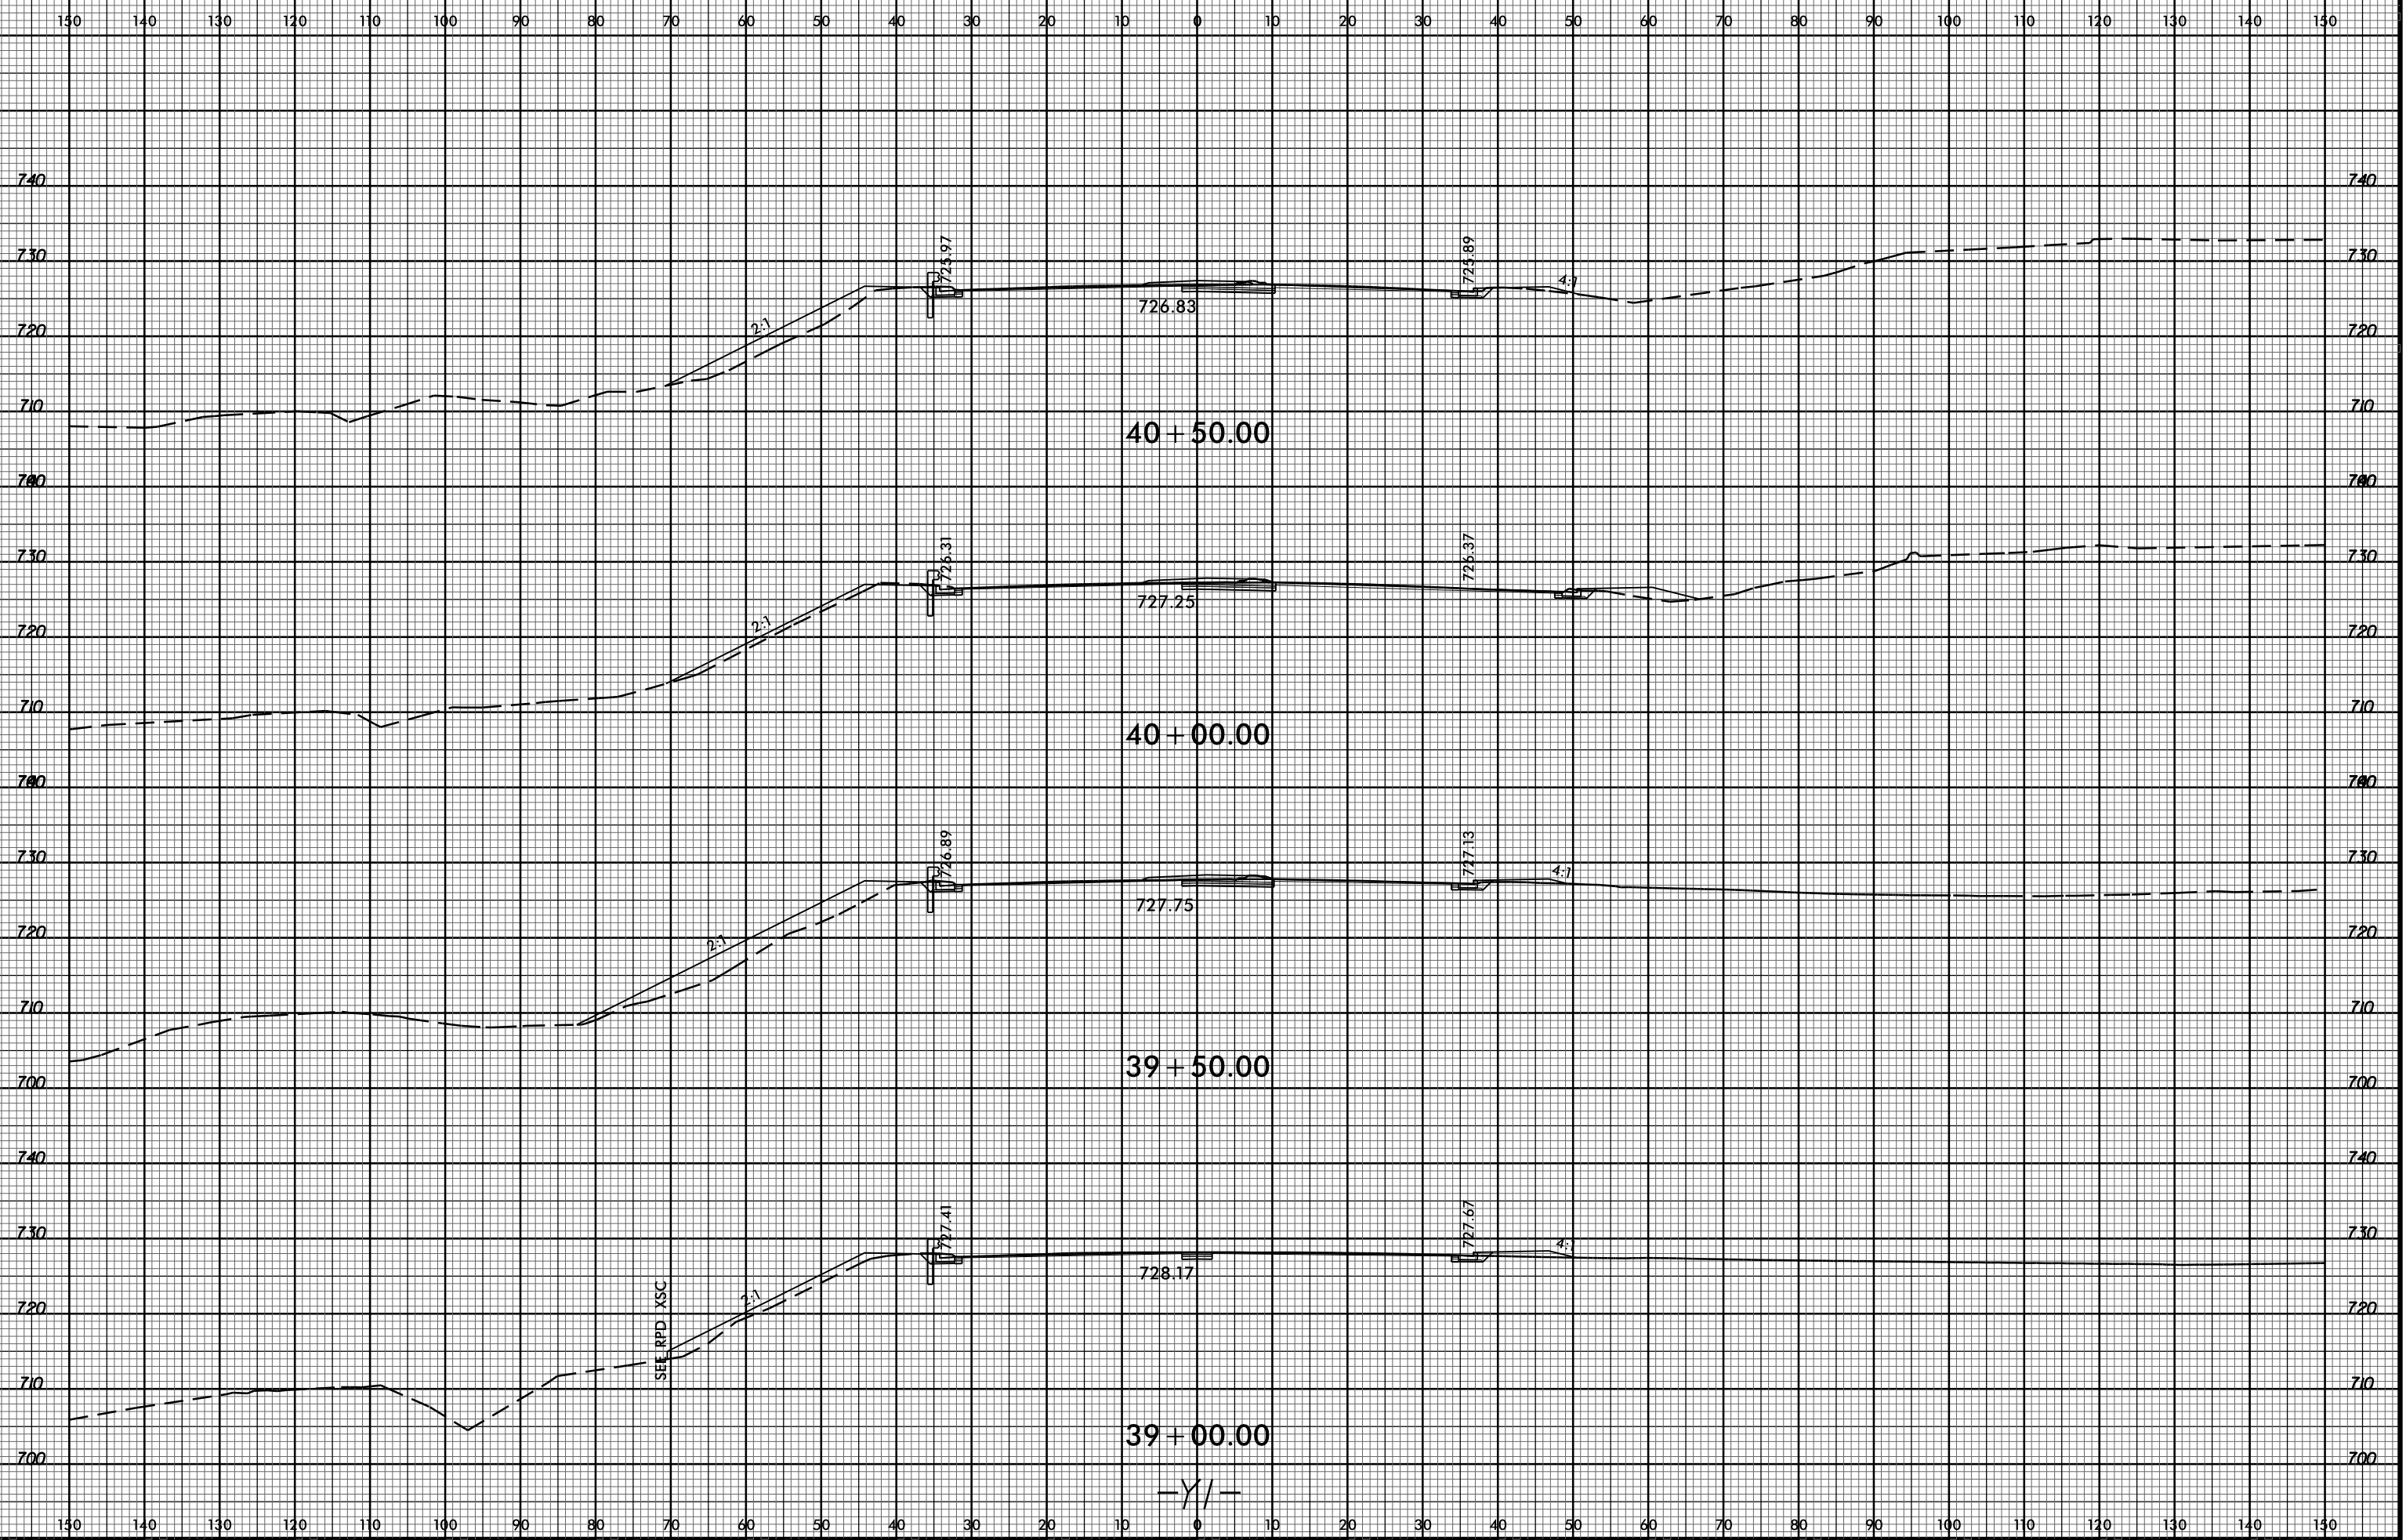

14-NOV-2016 09:51
R:\Roads\N\Cur\Cor-Modeling\Xp1\I5000_Rdy_Xp1_L1.dgn
\$\$\$\$USERNAME\$\$\$\$