


8/23/99

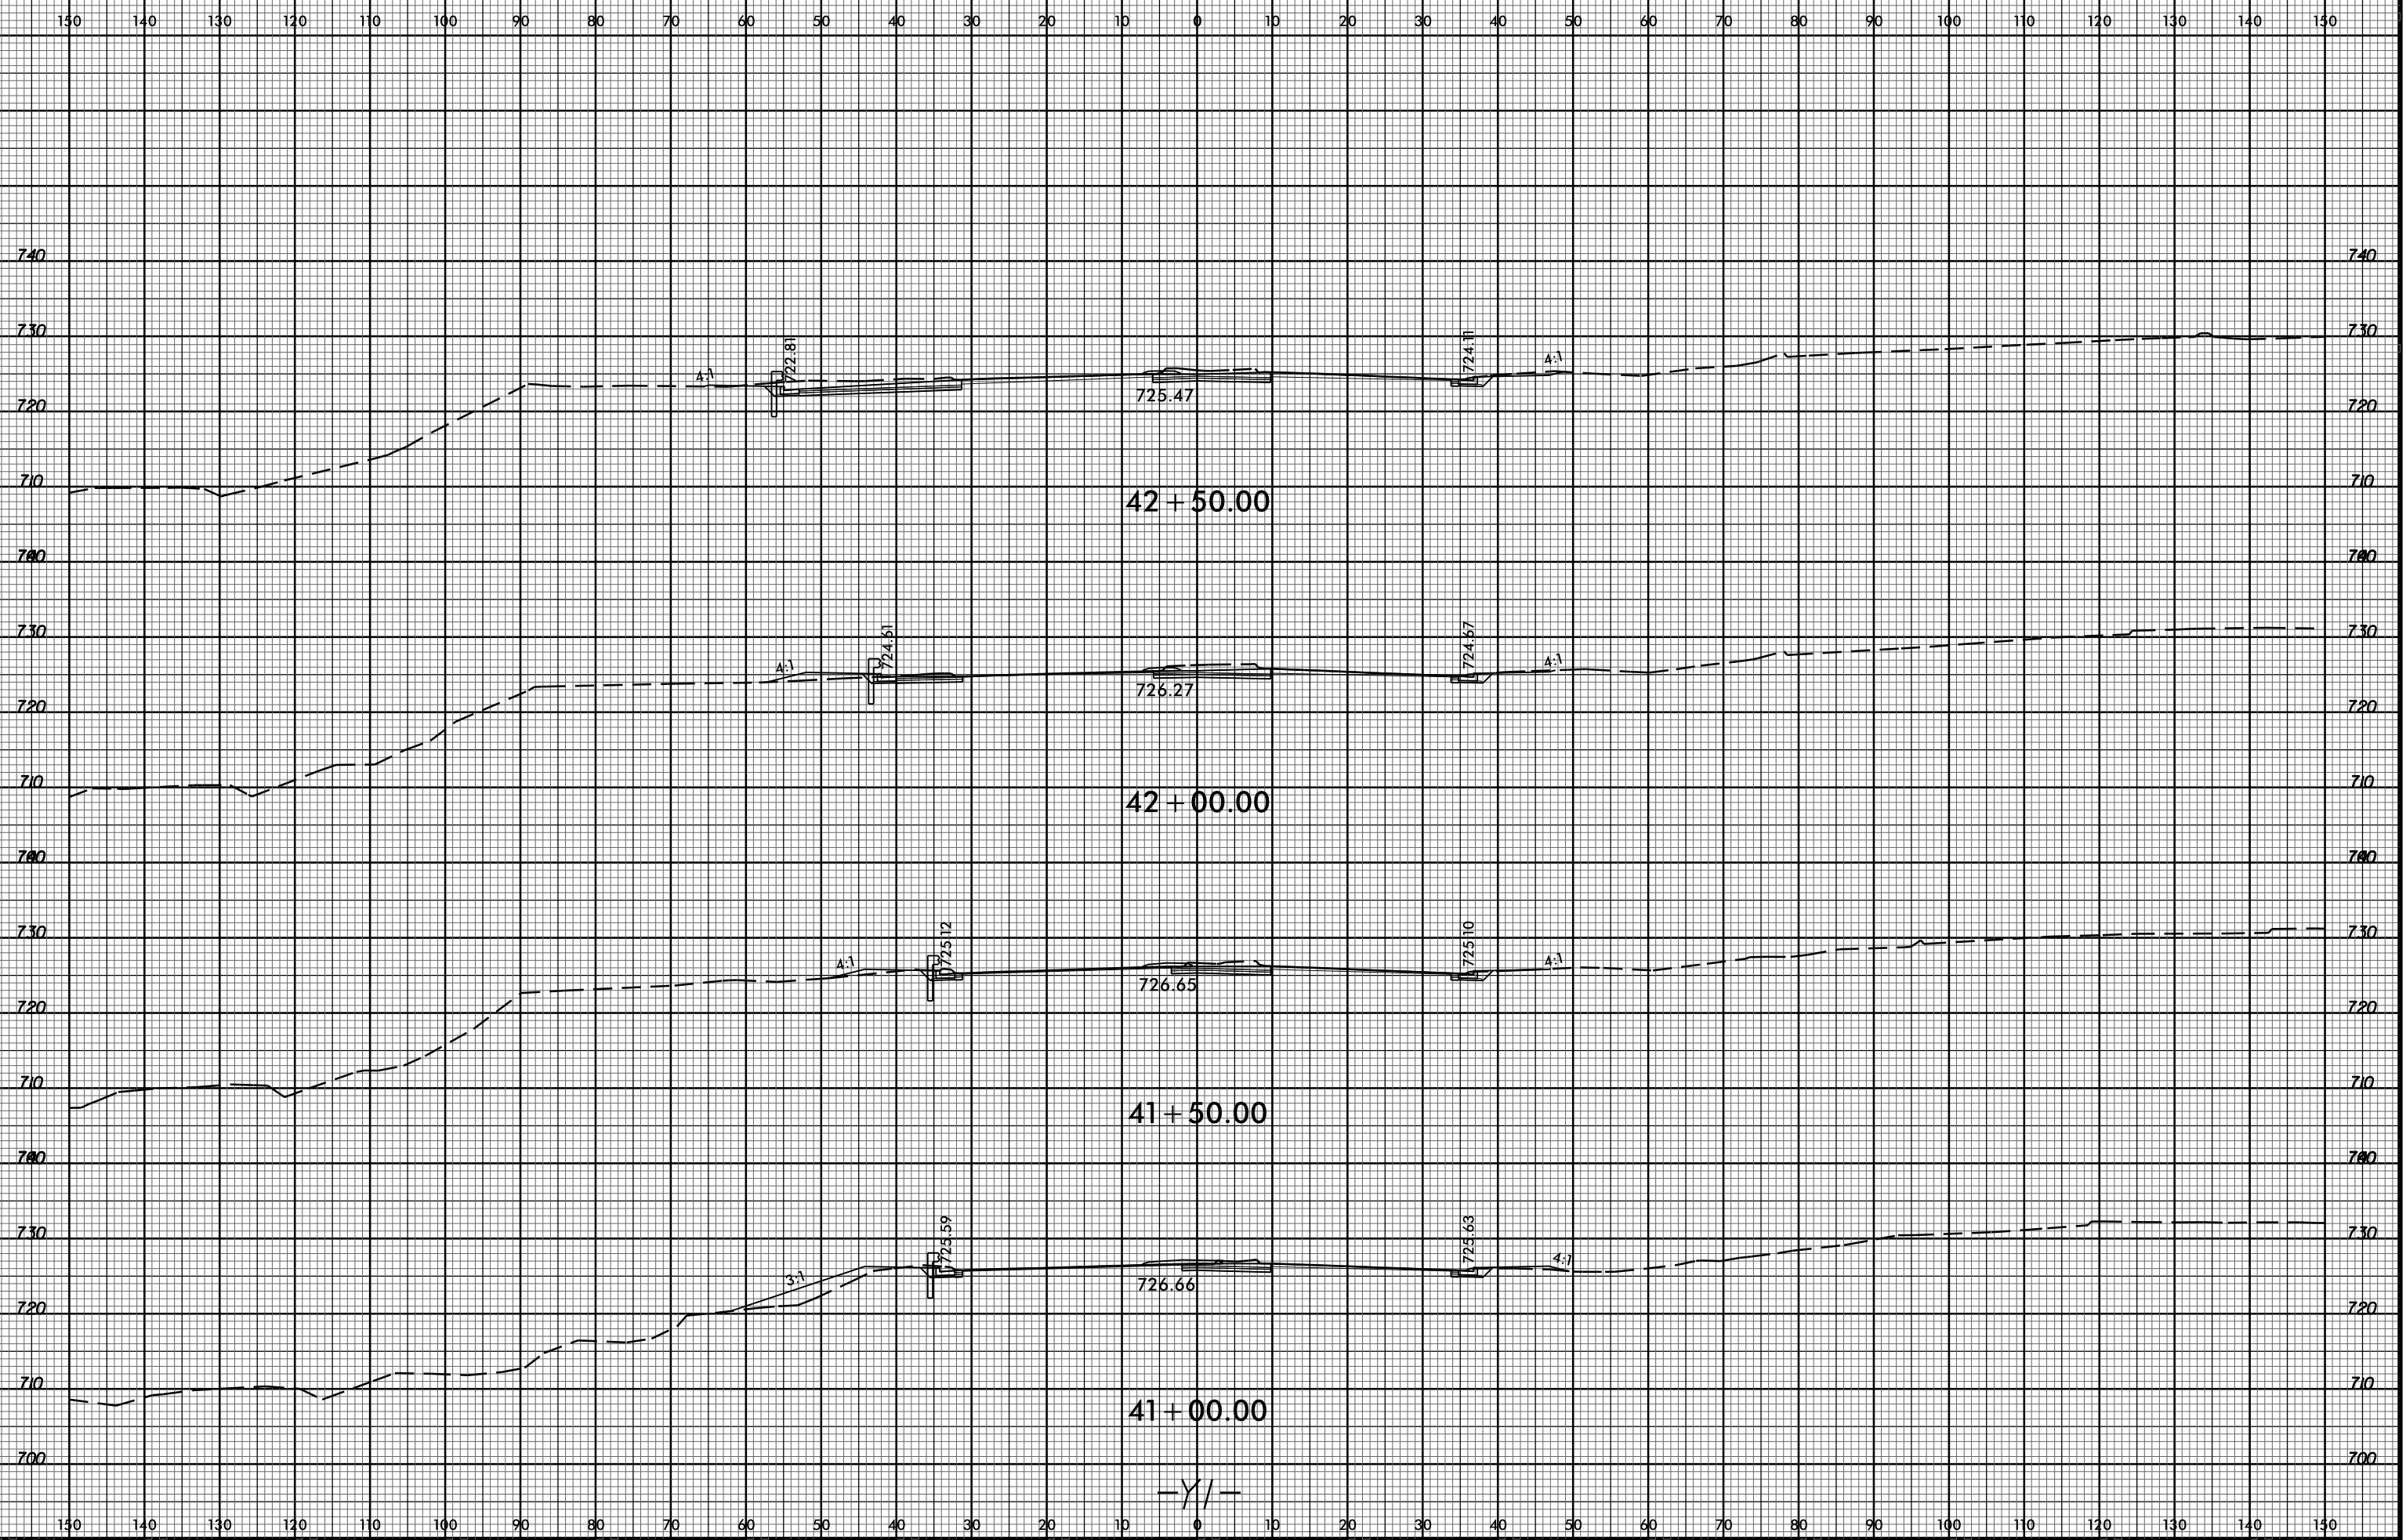

14-NOV-2016 09:51  
 R:\Roads\N\Cur\Cor-Modeling\Xpl\I5000\_Rdy\_Xpl\_L1.dgn  
 \$\$\$USERNAME\$\$\$