


8/23/99



PROJ. REFERENCE NO.	SHEET NO.
I-5000	X-17

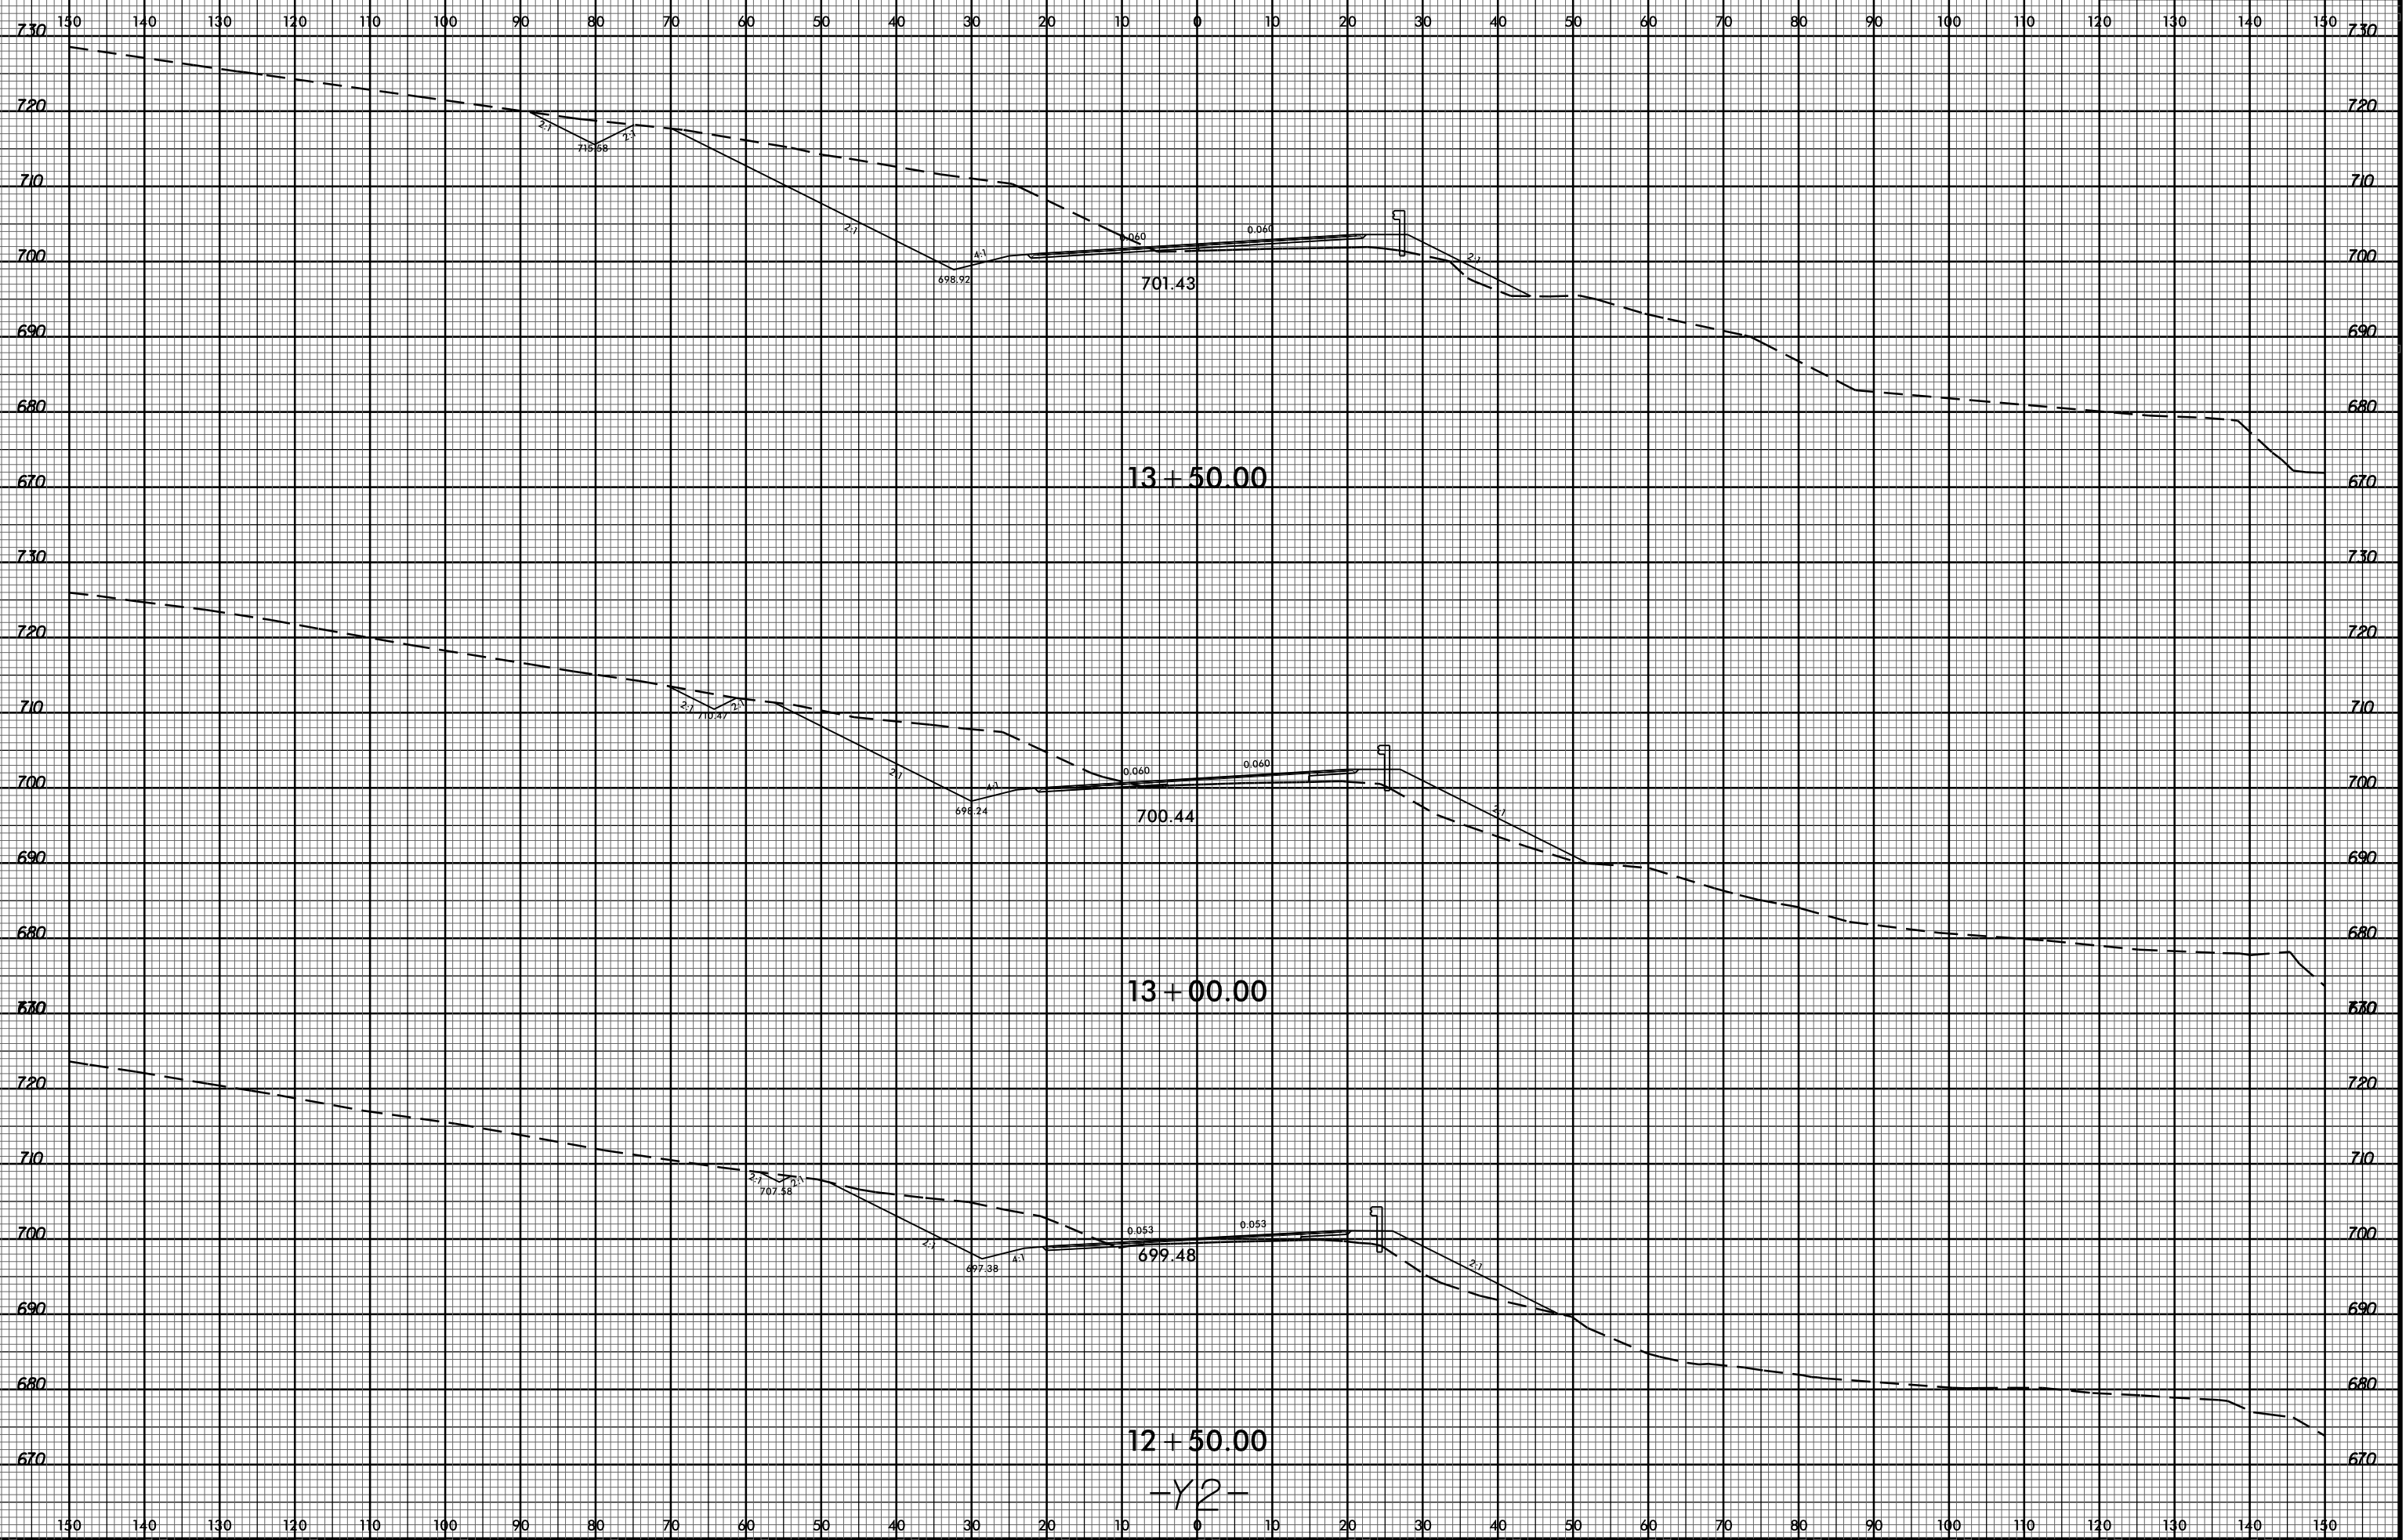

18 JAN 2017 15:05
 R:\Roadwork\15000\Cross-Modeling\Xp1\15000_Rdy_Xp1_y2.dgn
 \$\$\$USERNAME\$\$\$

12+50.00
-Y2-