


8/23/99

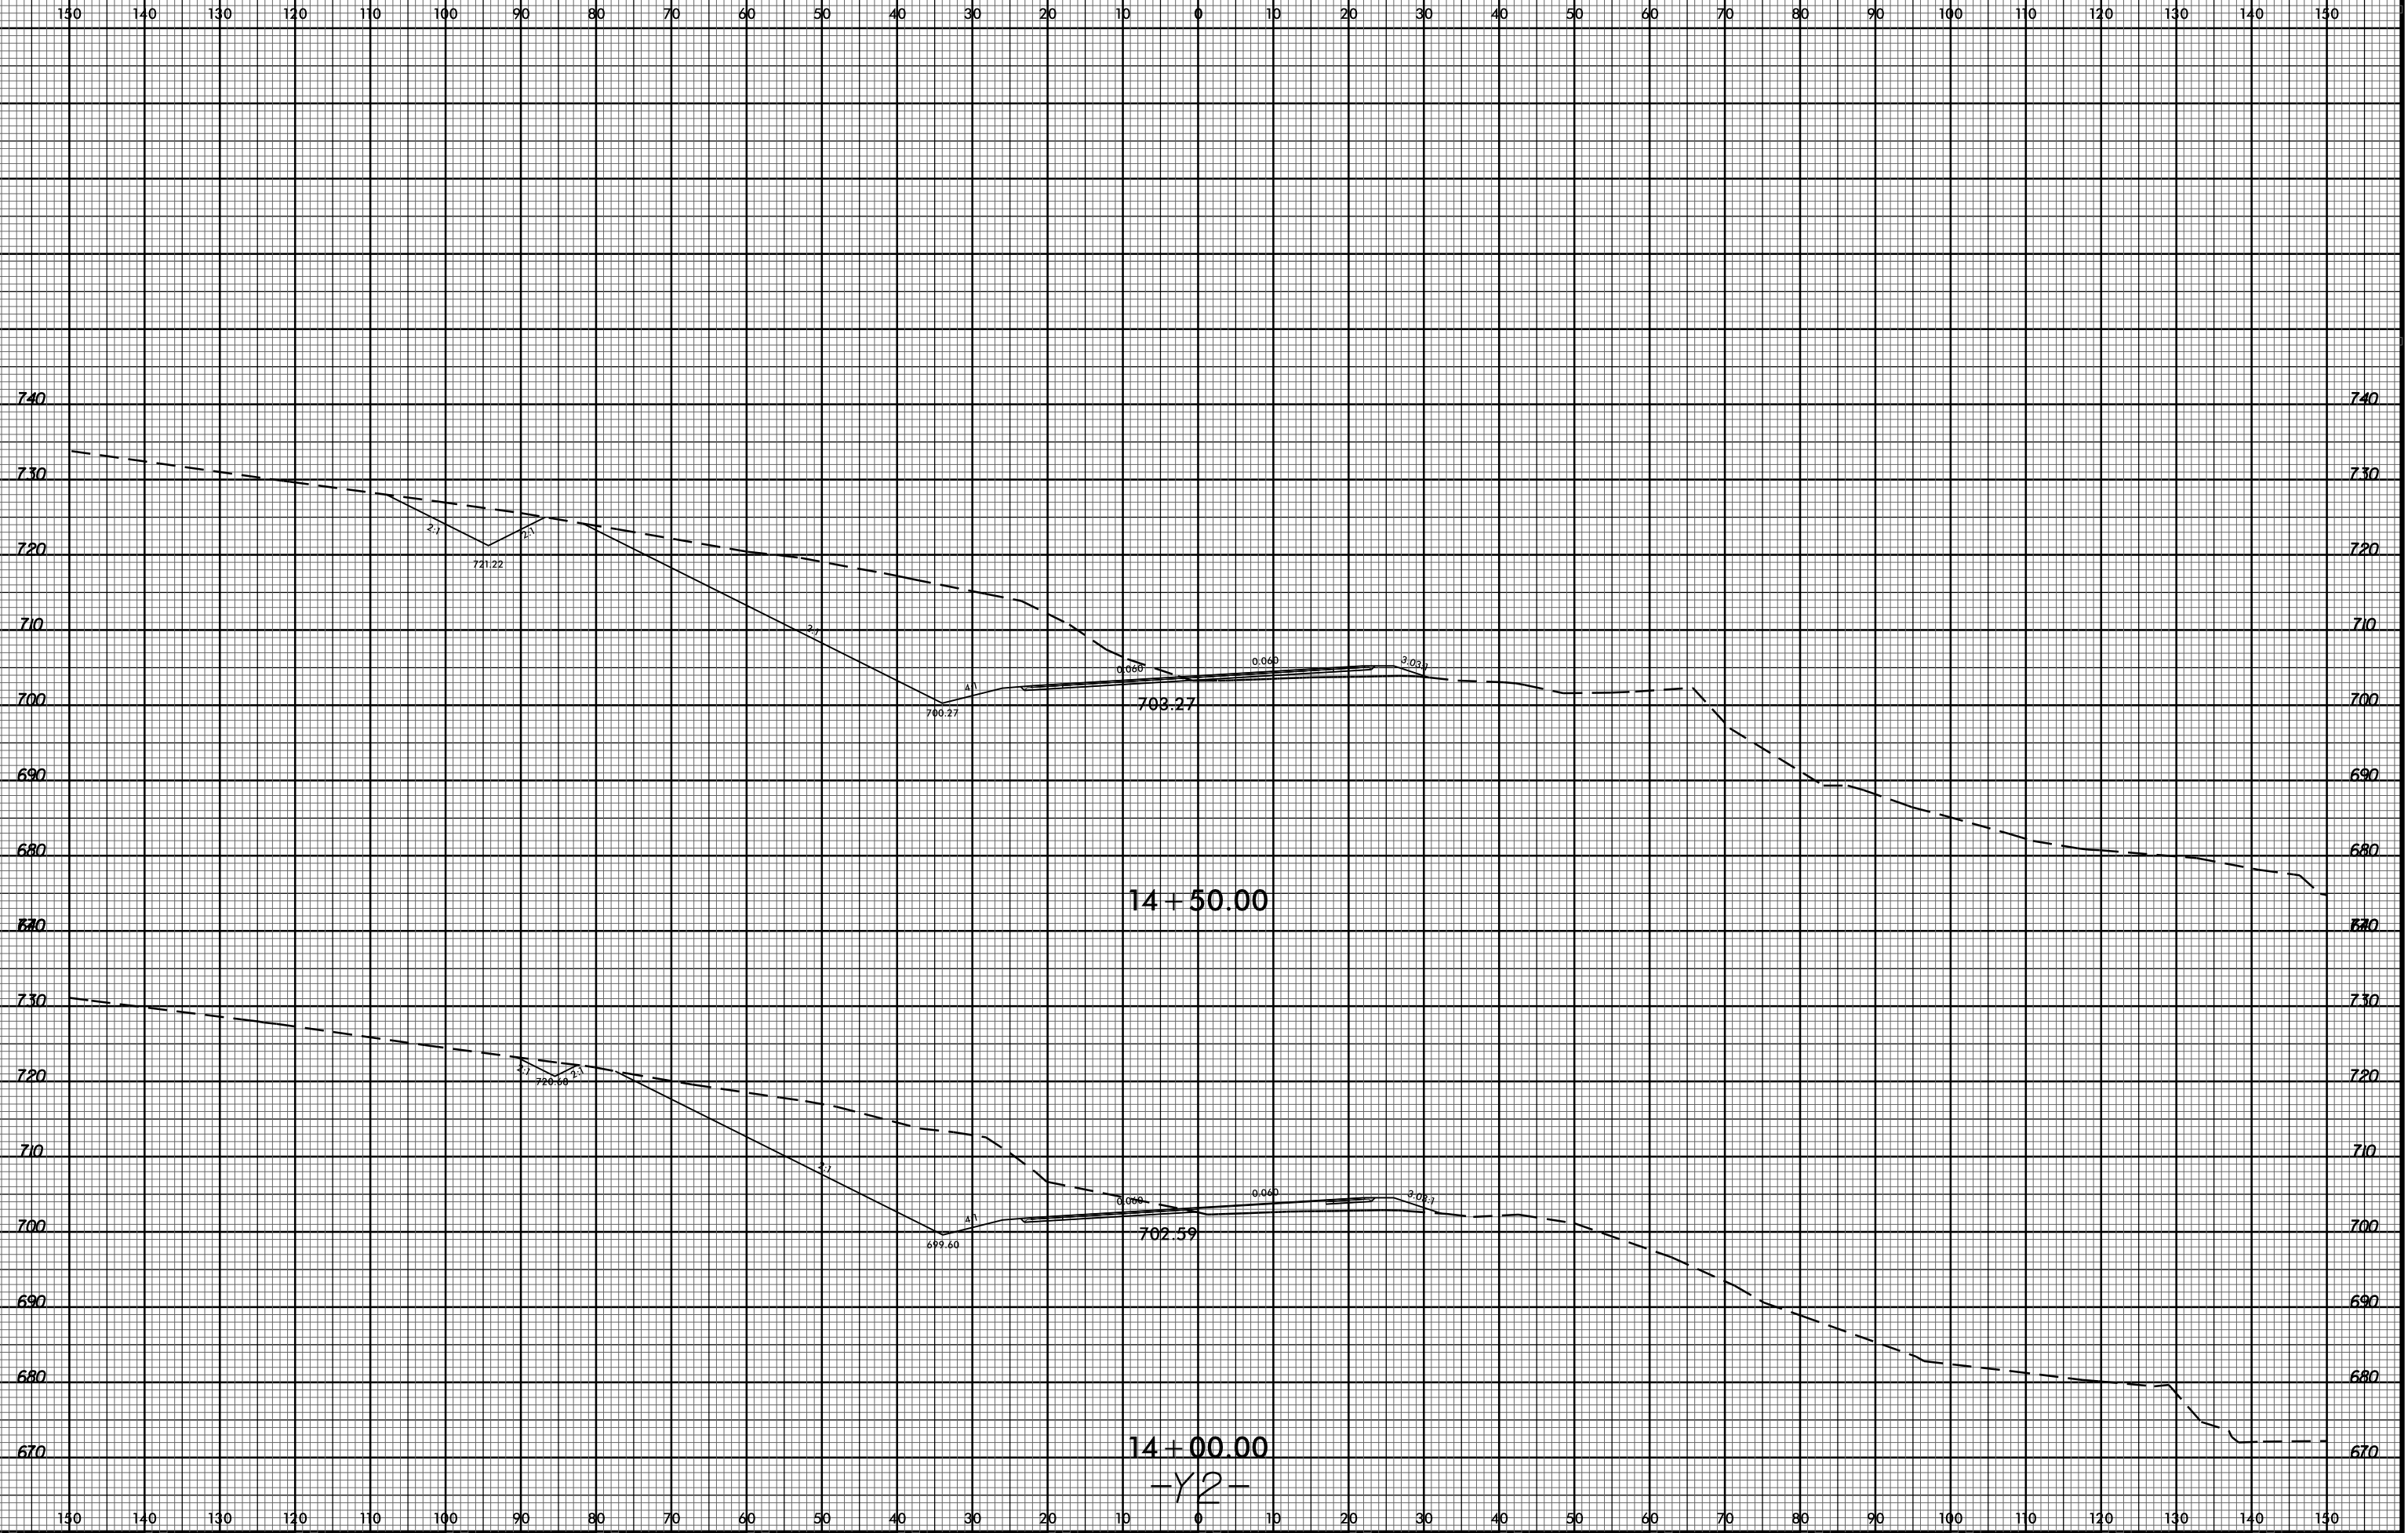

18 JAN 2017 15:06
R:\Roadway\CorridorModeling\Xp1\150000_Rdy_Xp1.y2.dgn
\$\$\$\$USERNAME\$\$\$\$

14+00.00
-Y2-