


8/23/99

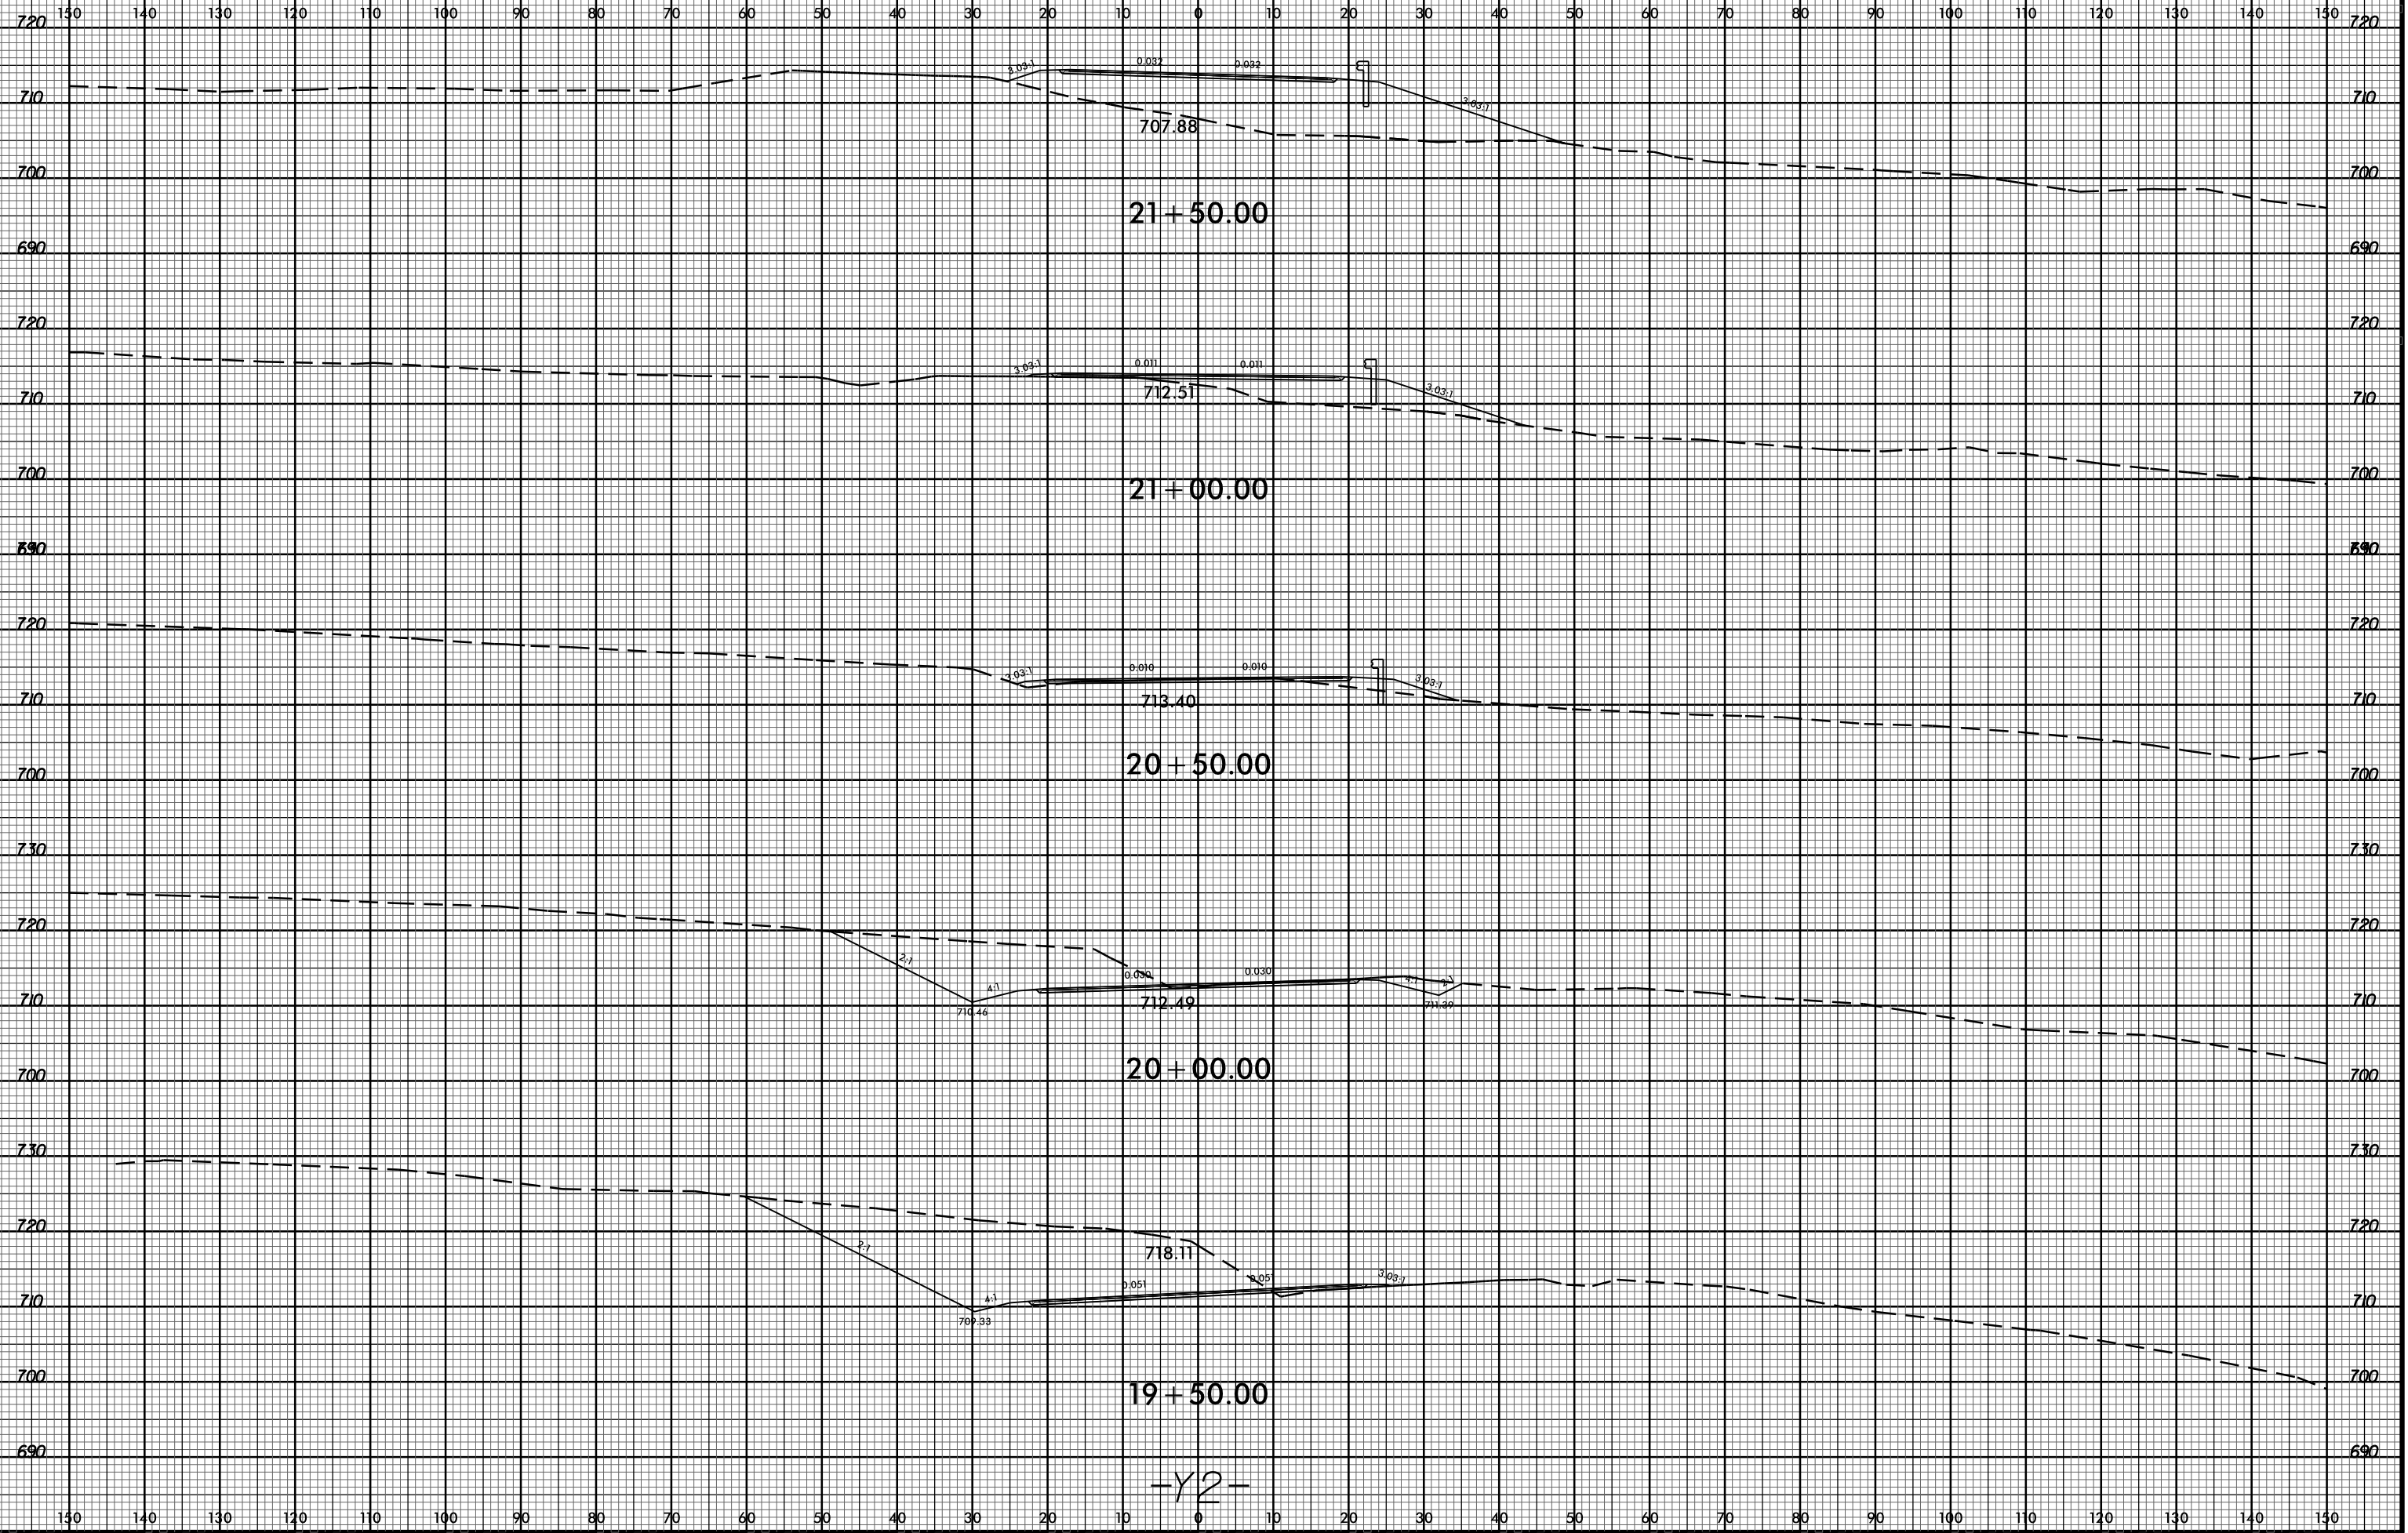

-Y2-

18 JAN 2017 15:08 R:\Roadwork\CorridorModeling\Xpl\5000_Rdy_Xpl_L2.dgn \$\$\$USERNAME\$\$\$