


8/23/99

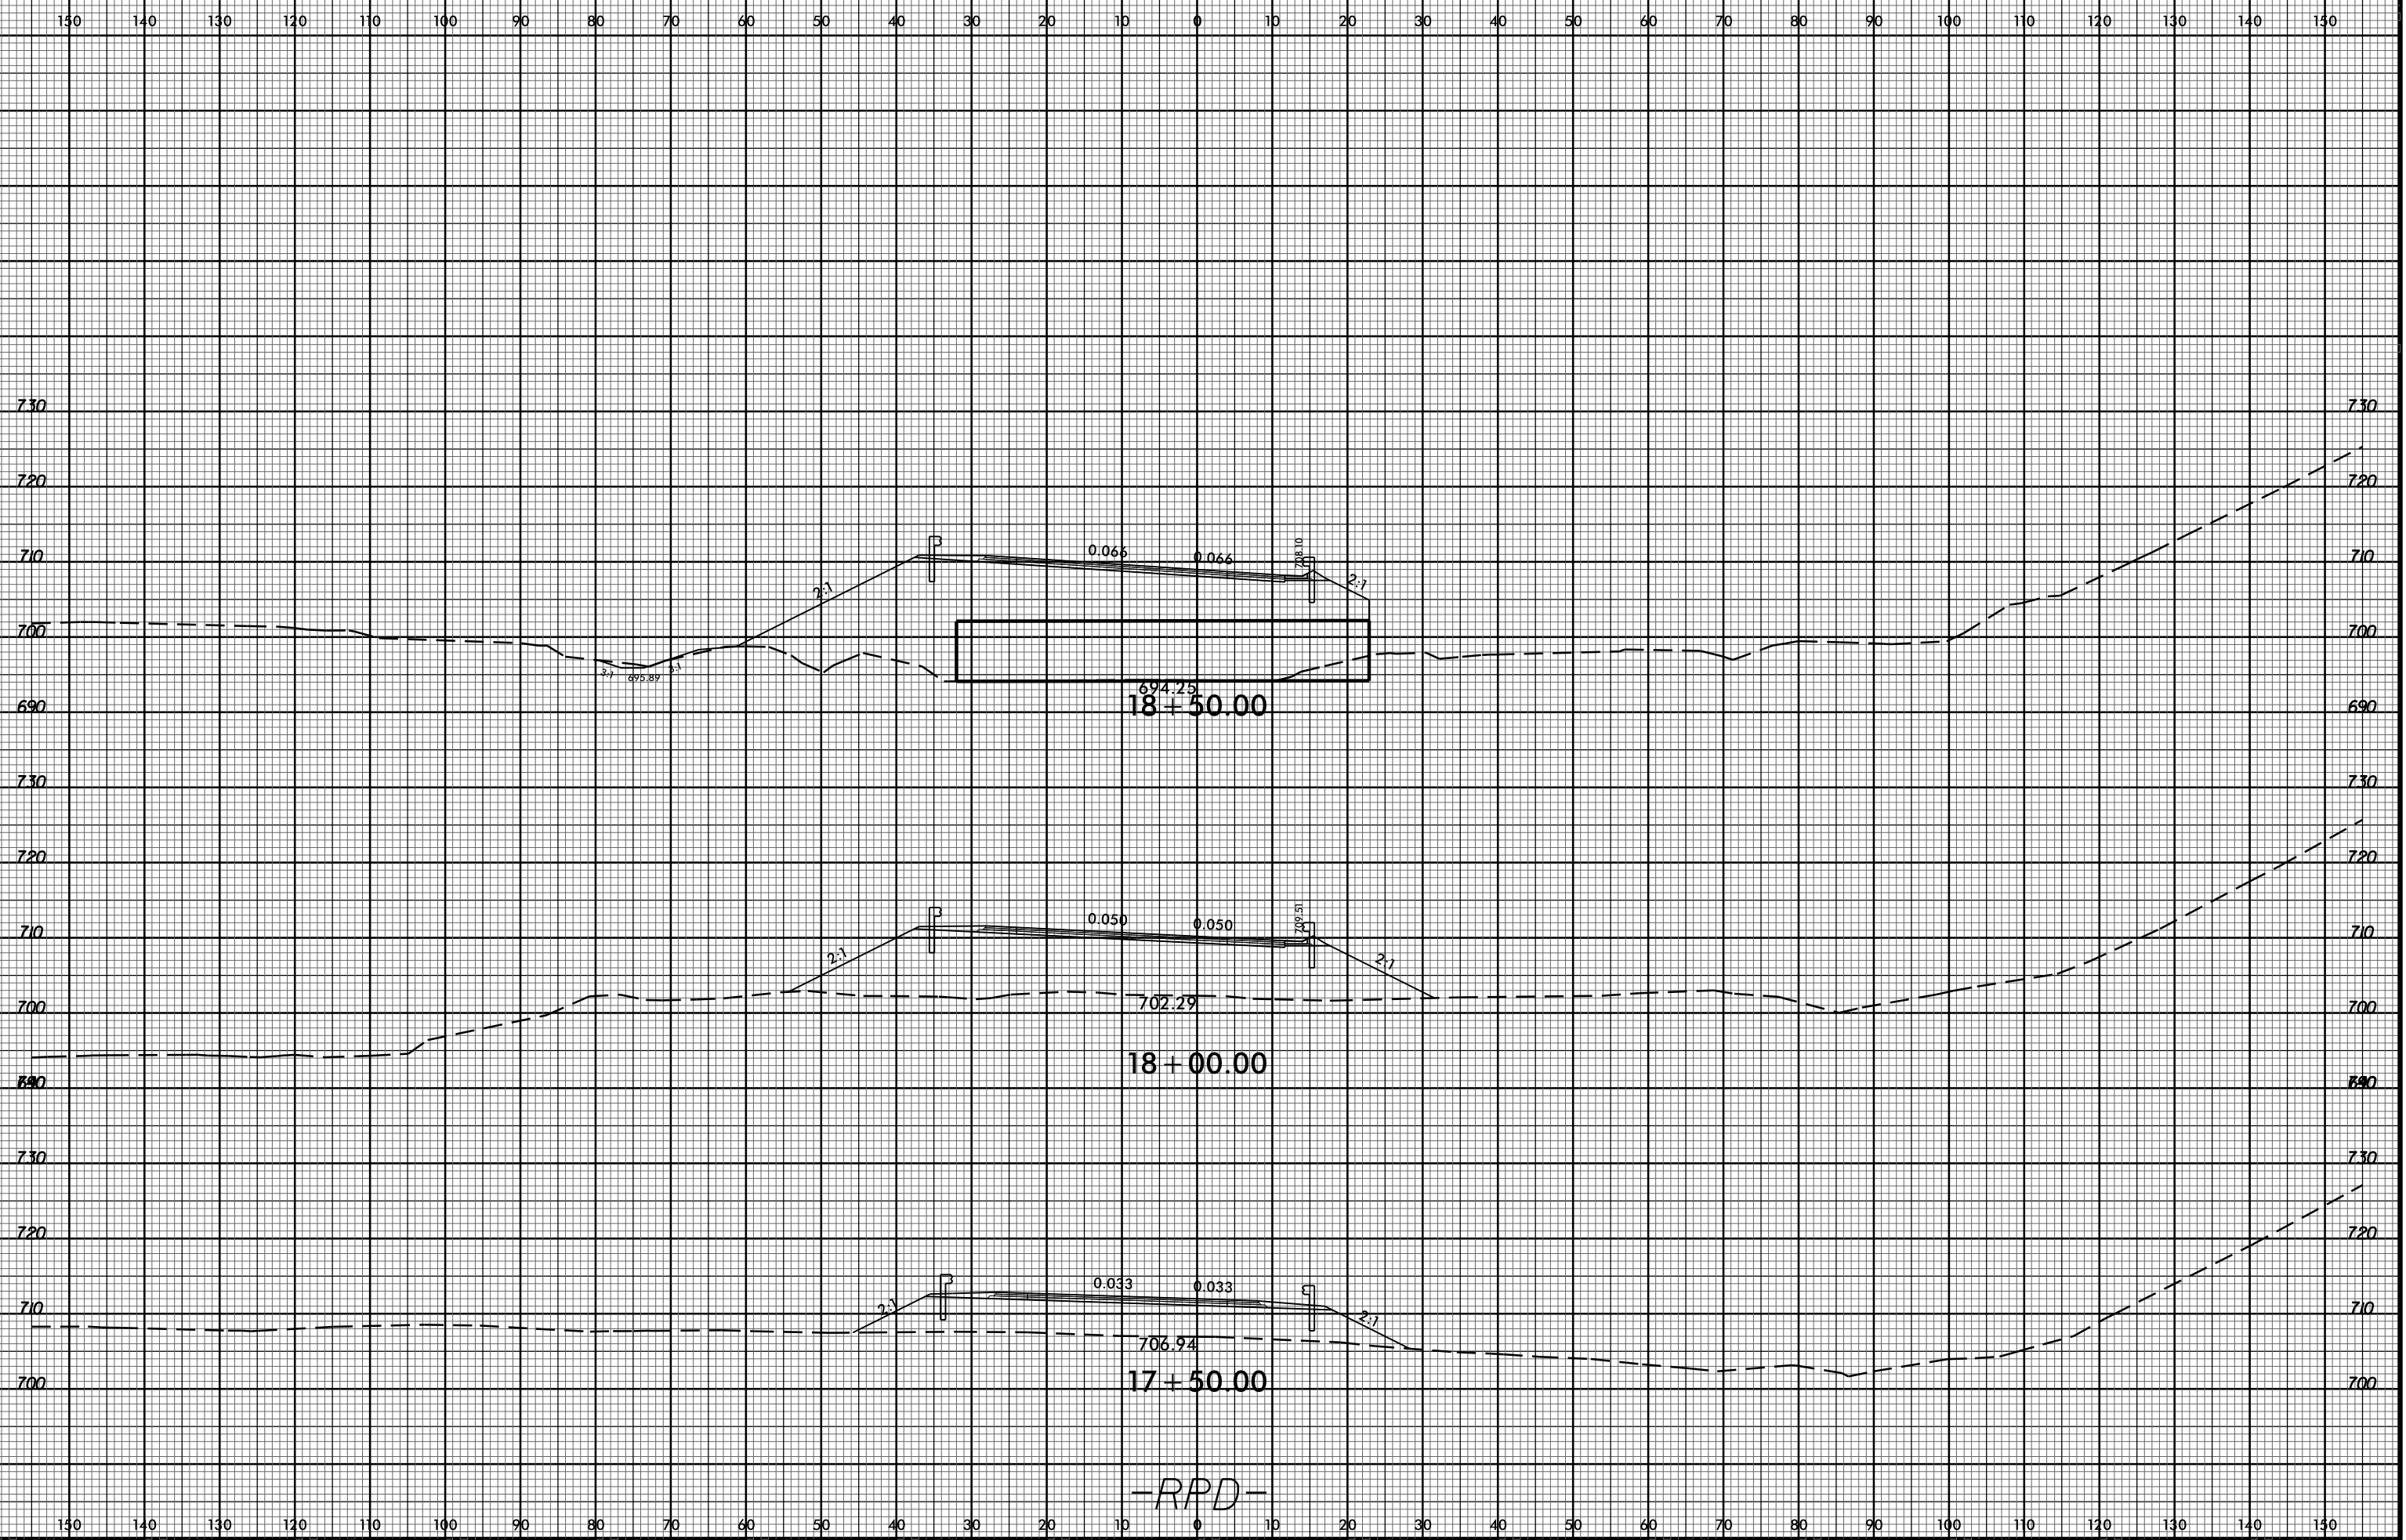

I:\JAN-2017\15029
 R:\Roadway\15029\15000\15000_Rdy.Xpl.rpd.dgn
 \$\$\$USERNAME\$\$\$