


8/23/99

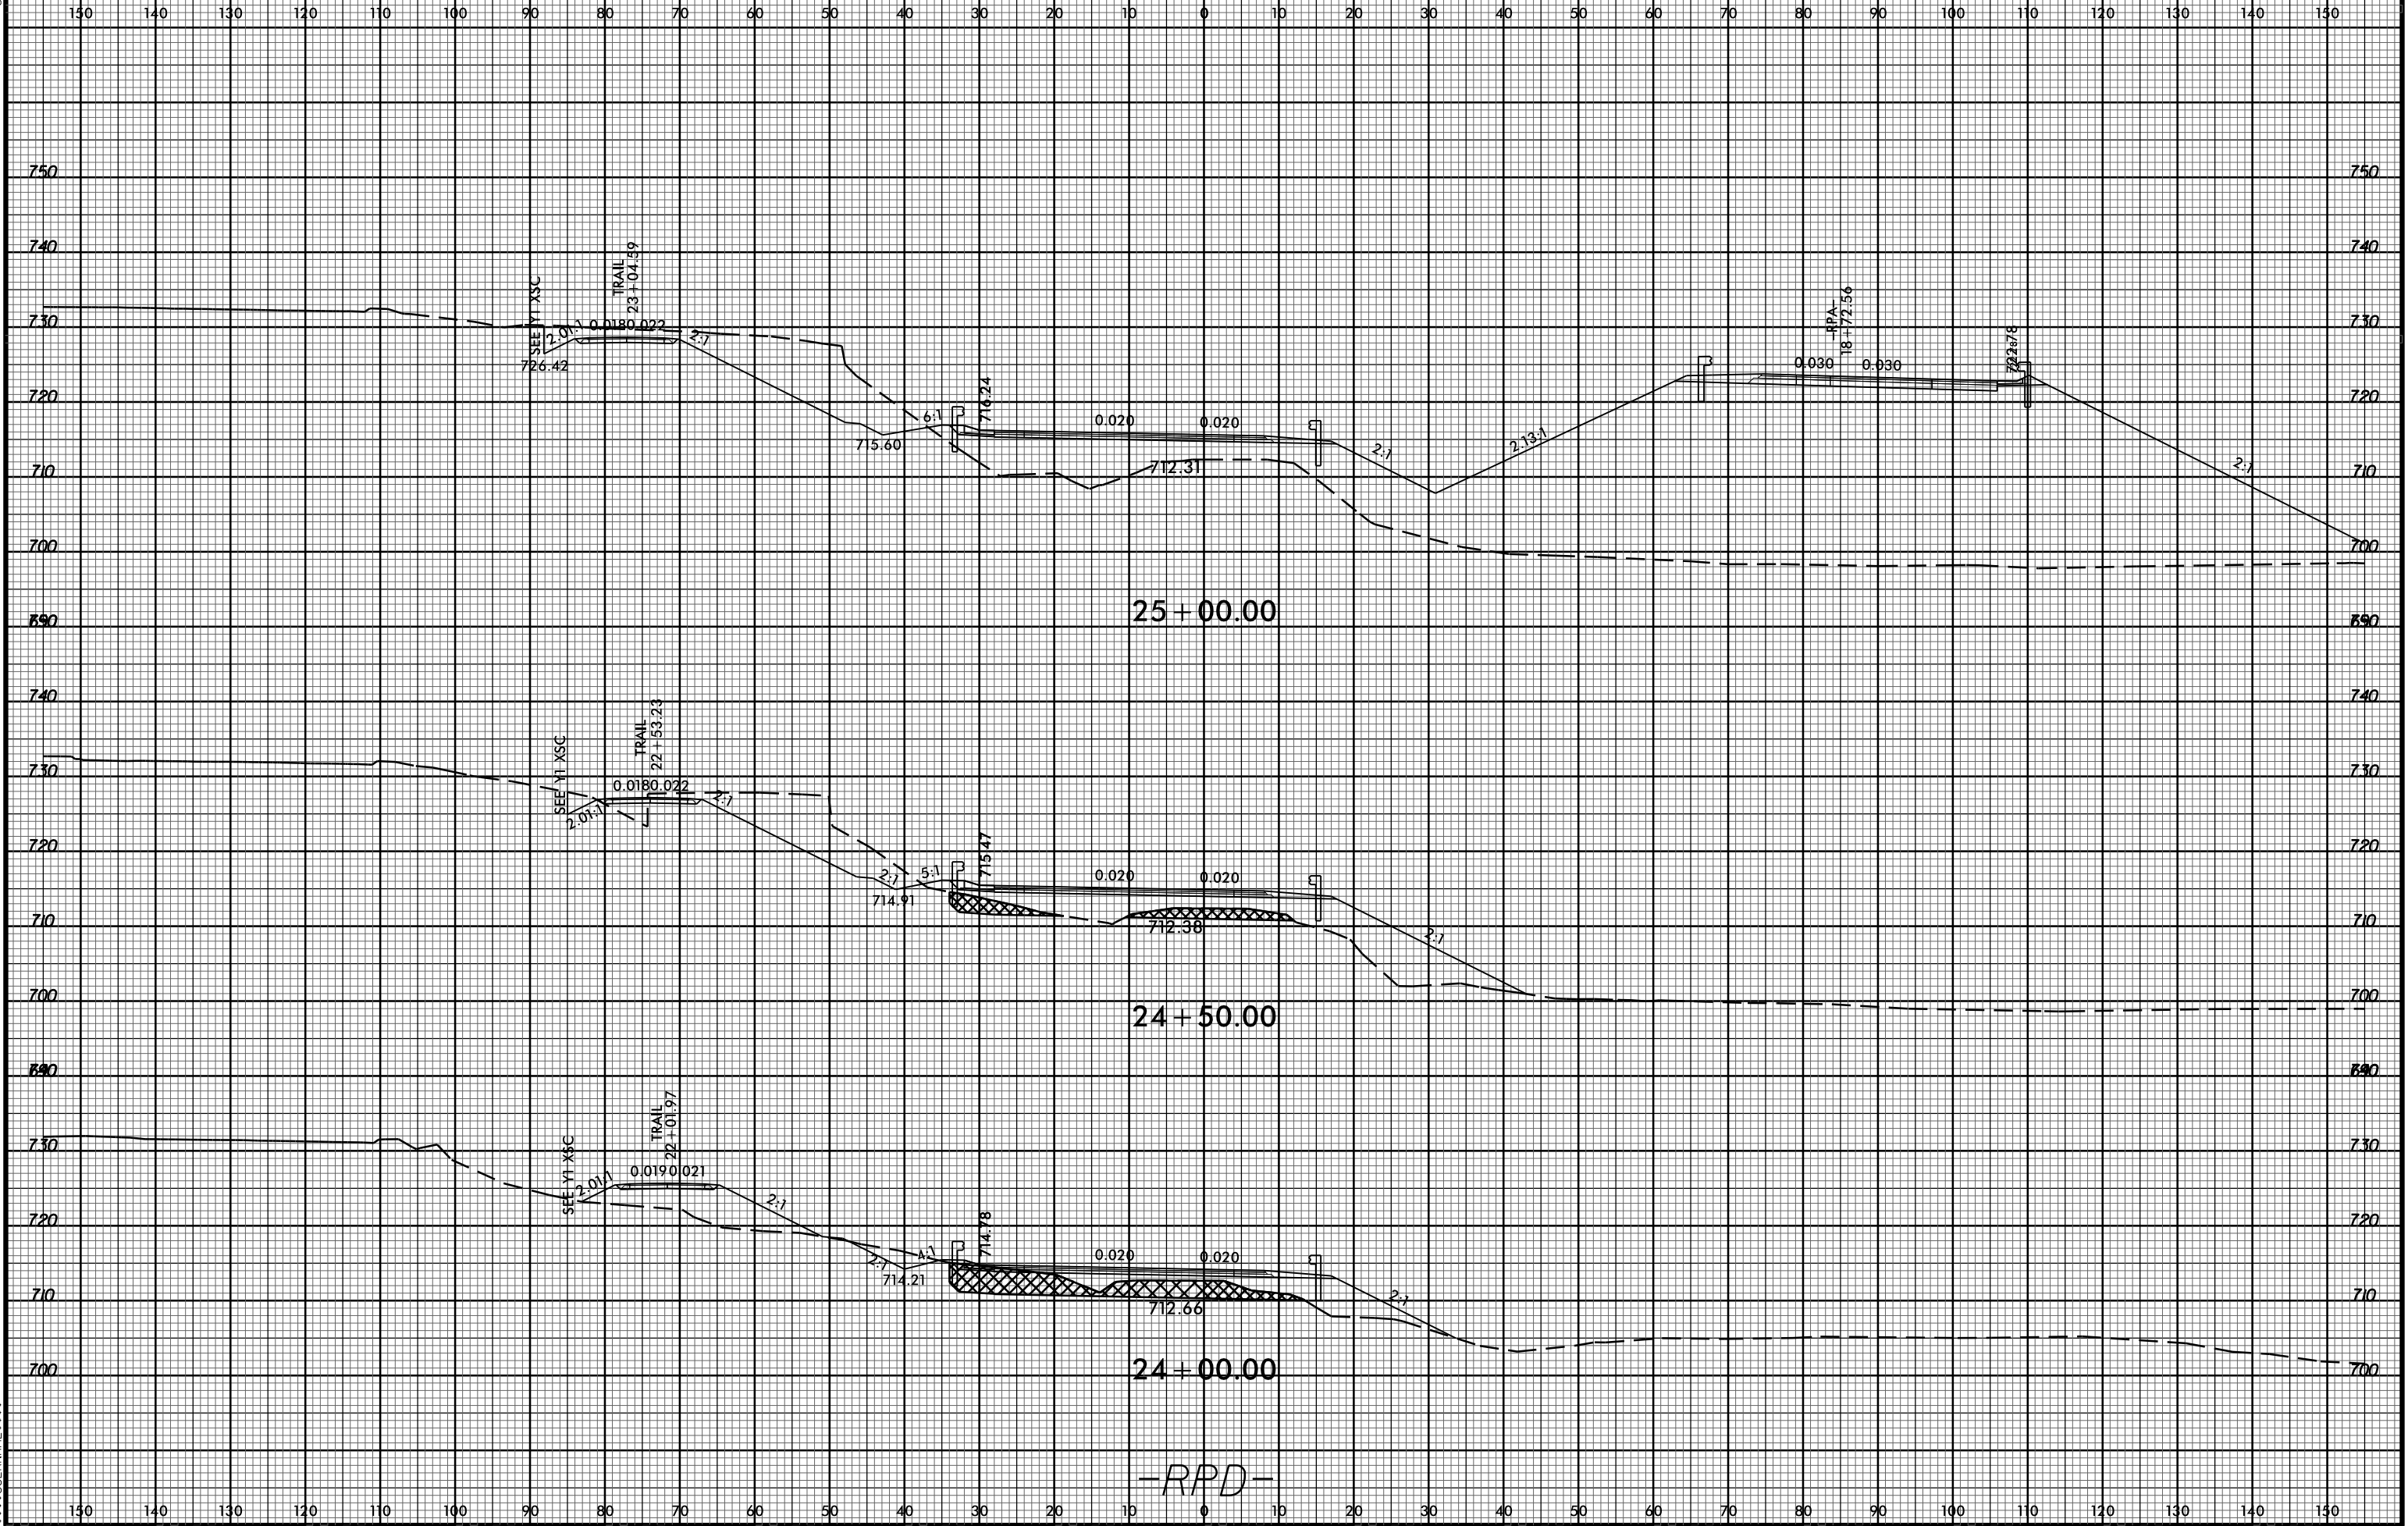

25 + 00.00

24 + 50.00

24 + 00.00

-RPD-

8 - JAN - 2017 15:44
R:\Roadway\I-5000\X-44\Modelling\Xpl\5000_Rdy_Xpl.rpd.dgn
\$\$\$\$USERNAME\$\$\$\$