


8/23/99

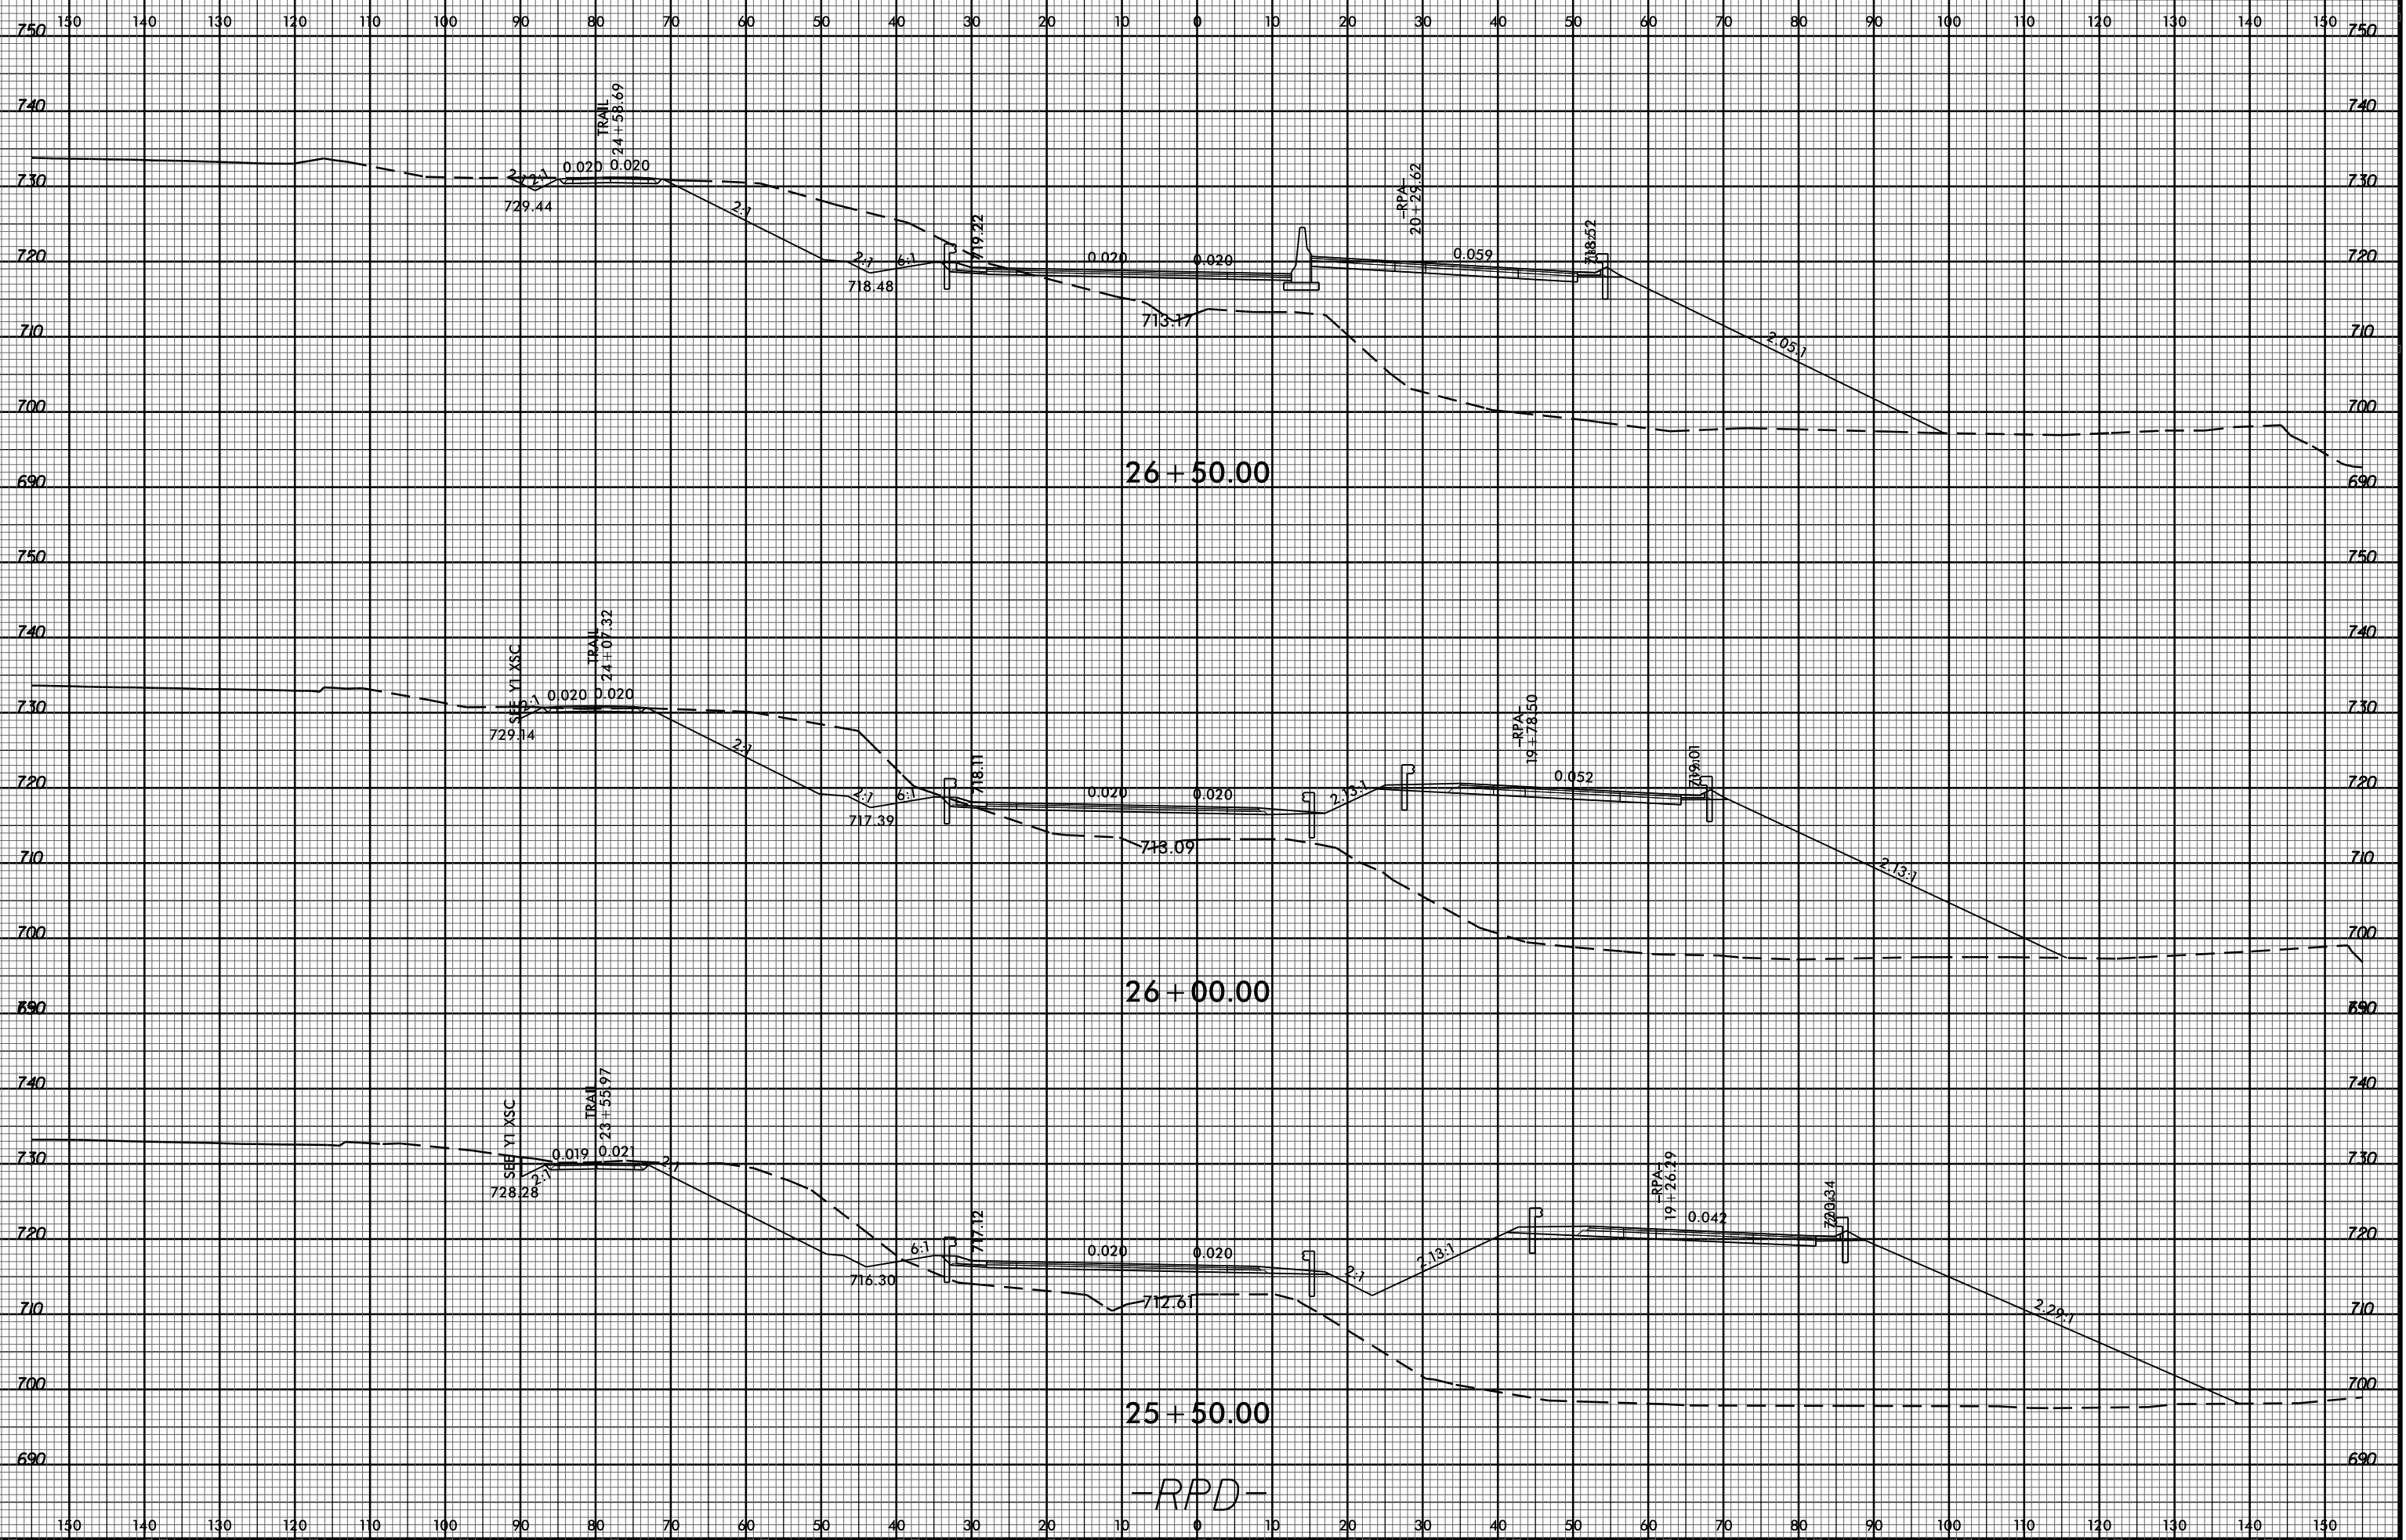

18 JAN 2017 15:31  
R:\Projects\I-5000\Certior-Modeling\Xpl\50000\_Rdy\_Xpl\_rpd.dgn  
\$\$\$\$USERNAME\$\$\$\$