


8/23/99

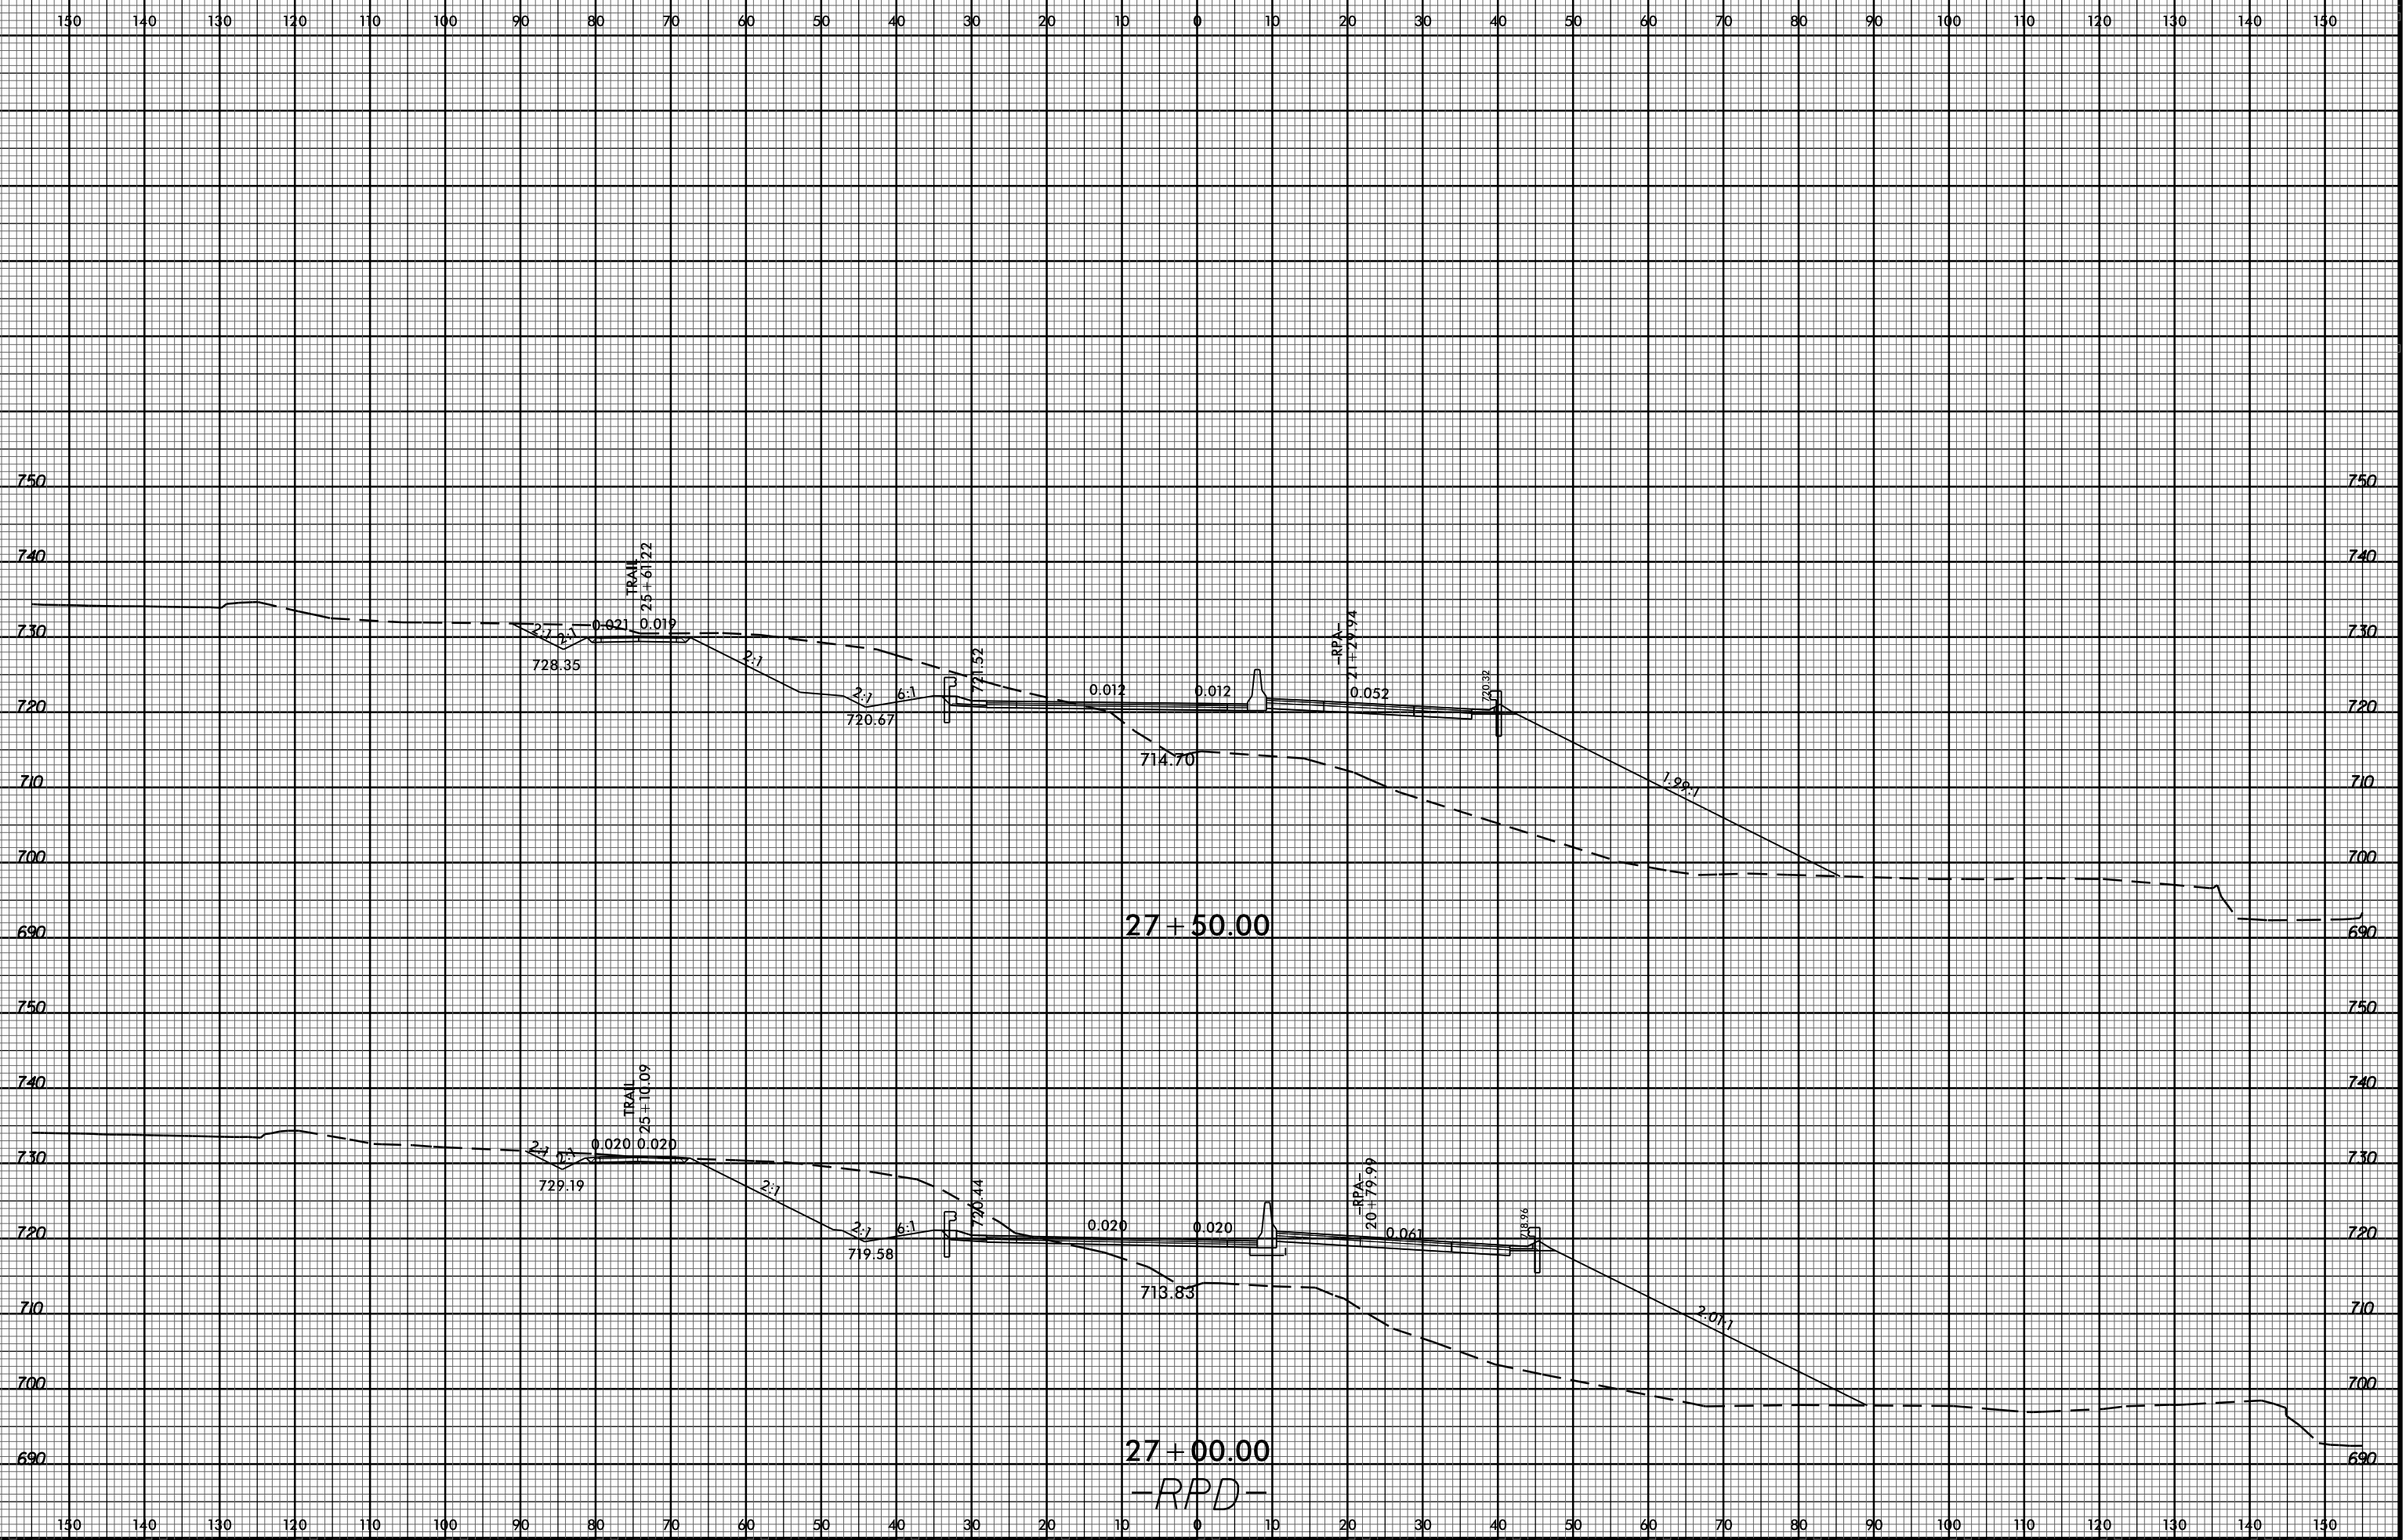

18 - JAN - 2017 15:31
R:\Roadwork\15000\15000\15000.Rdy.Xpl.rpd.dgn
\$\$\$\$USERNAME\$\$\$\$

27+50.00

27+00.00

-RPD-