


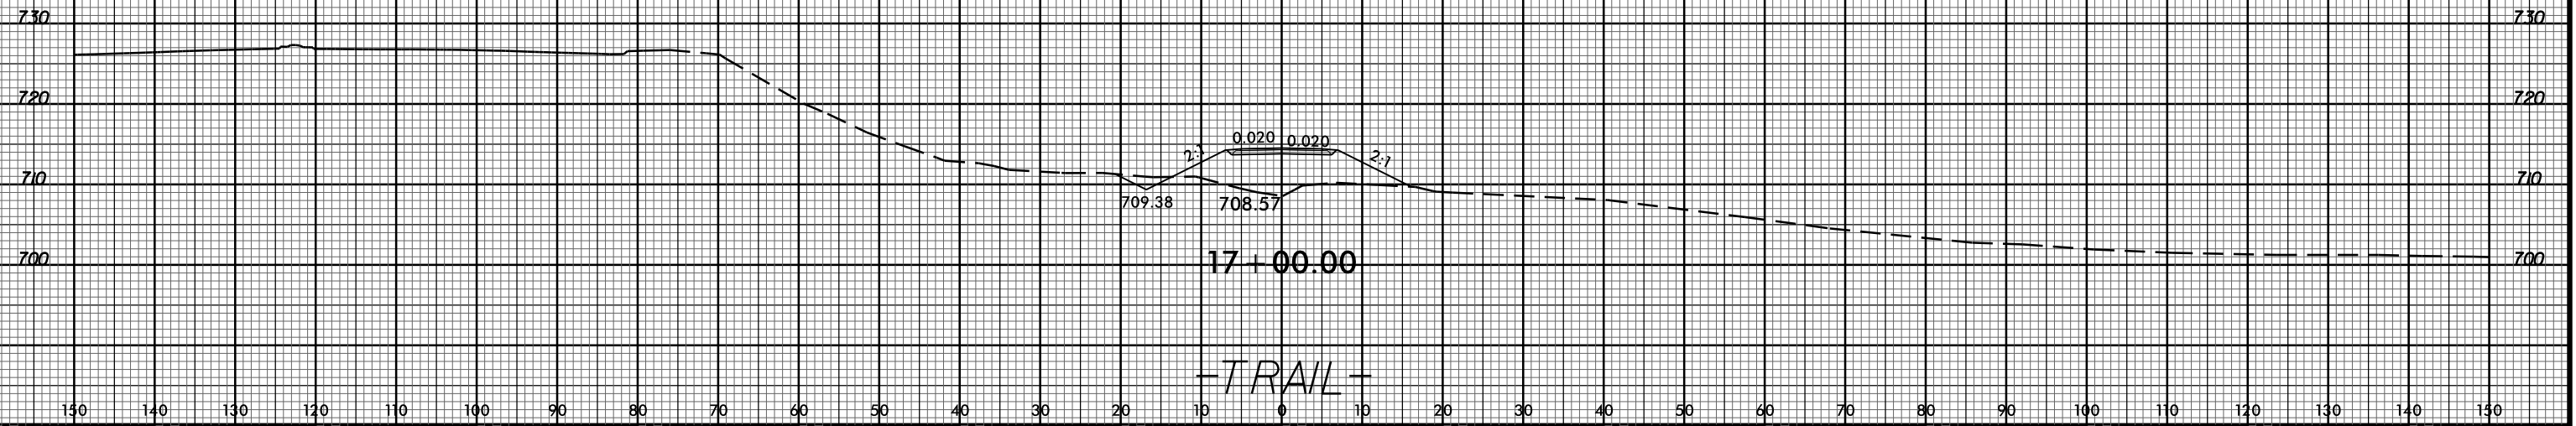

150 140 130 120 110 100 90 80 70 60 50 40 30 20 10 0 10 20 30 40 50 60 70 80 90 100 110 120 130 140 150



14 NOV 2016 09:52 R:\Roadwork\Modelling\Xp1\150000\_Rdy\_Xp1\_trail.dgn