


8/23/99



PROJ. REFERENCE NO. I-5000 SHEET NO. X-73

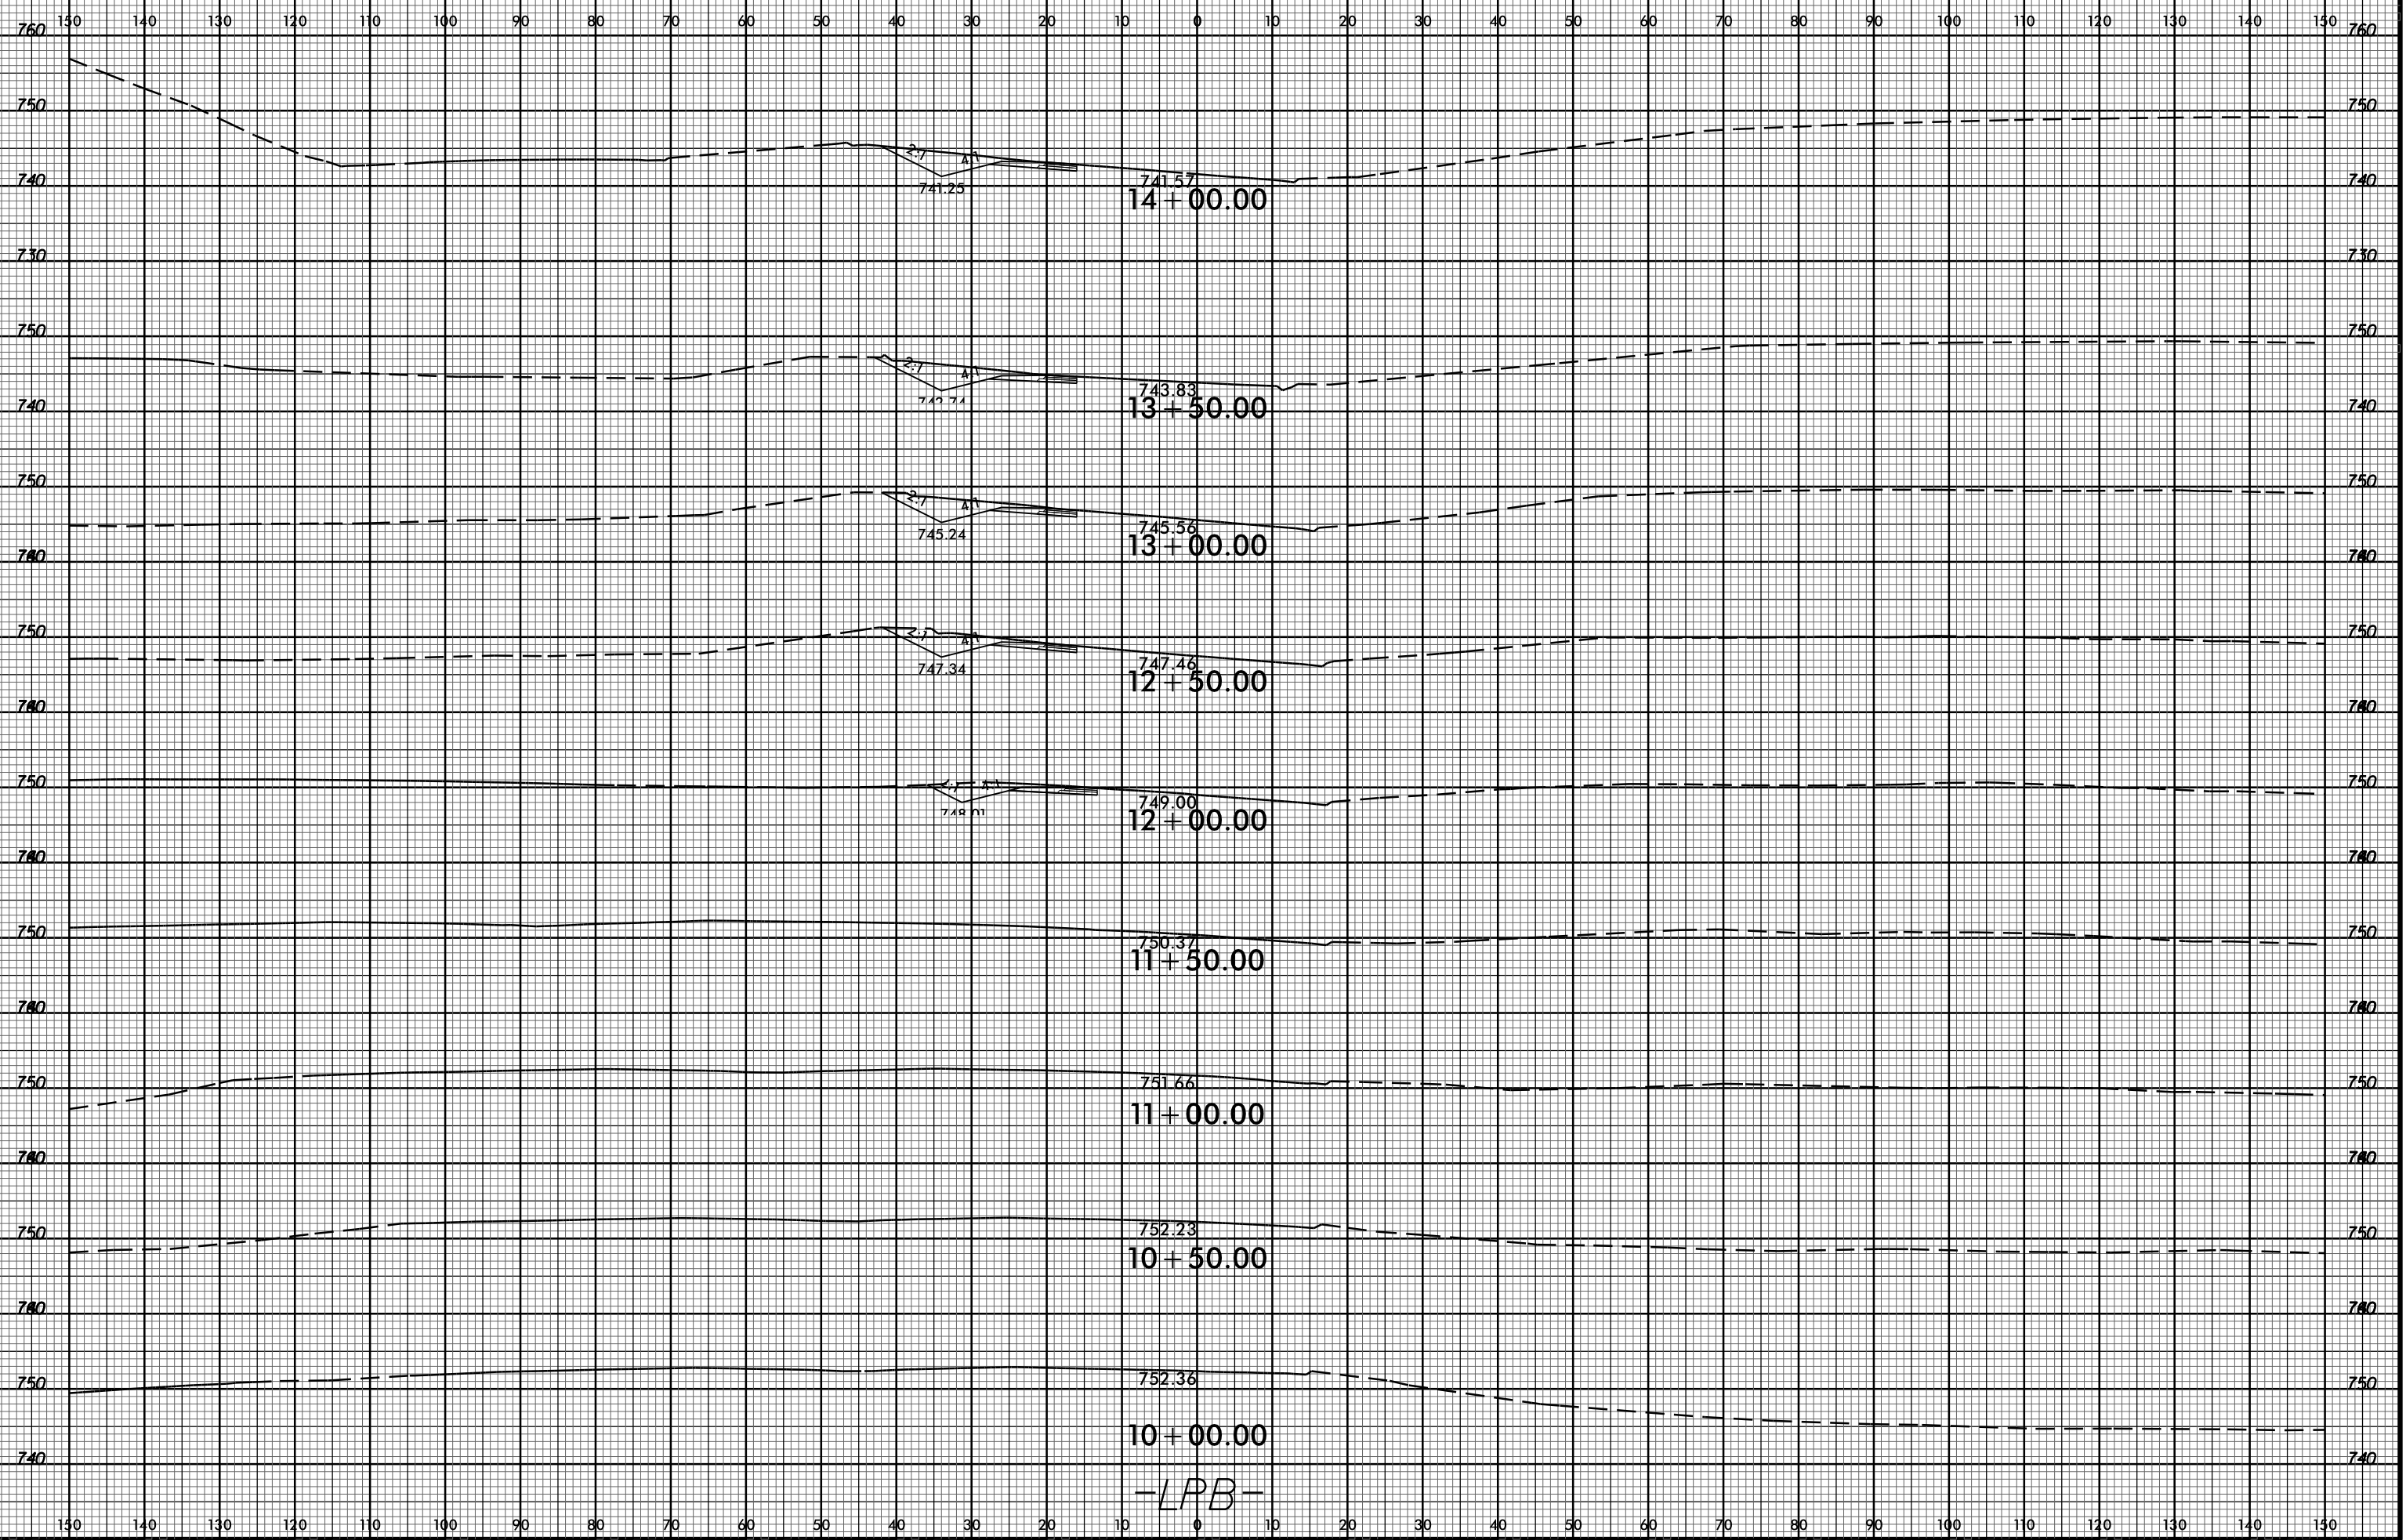

14-NOV-2016 09:53 R:\Roads\N\C\1\cadd\Modelling\Xp1\50000.Rdy.Xp1.lpb .dgn \$\$\$USERNAME\$\$\$

-LPB-