

NOTES

THE LOCATIONS AND DIMENSIONS OF THE AREAS FOR REPAIR ARE BASED ON THE BEST INFORMATION AVAILABLE. THE CONTRACTOR, IN CONJUNCTION WITH THE ENGINEER, SHALL VERIFY THE LOCATION AND EXTENT OF REPAIR AREAS PRIOR TO BEGINNING WORK.

CONTRACTOR SHALL ENSURE THAT EXISTING UTILITIES ADJACENT TO THE BRIDGE ARE NOT DAMAGED DURING THE REPAIR OPERATIONS.


FOR ZONE PAINTING, SEE PAINTING EXISTING WEATHERING STEEL STRUCTURE SPECIAL PROVISION.

HORIZONTAL LIMITS OF ZONE PAINTING SHALL EXTEND 12" BEYOND THE MAXIMUM HORIZONTAL EXTENT OF WEB/FLANGE CORROSION.

VERTICAL LIMITS OF ZONE PAINTING SHALL EXTEND 3" ABOVE THE MAXIMUM VERTICAL EXTENT OF WEB CORROSION OR 6" MINIMUM ABOVE THE TOP OF THE BOTTOM FLANGE, WHICHEVER IS GREATER.

① BEAM NUMBER

--- ZONE PAINTING, SEE DETAILS SHEET 1 OF 2.

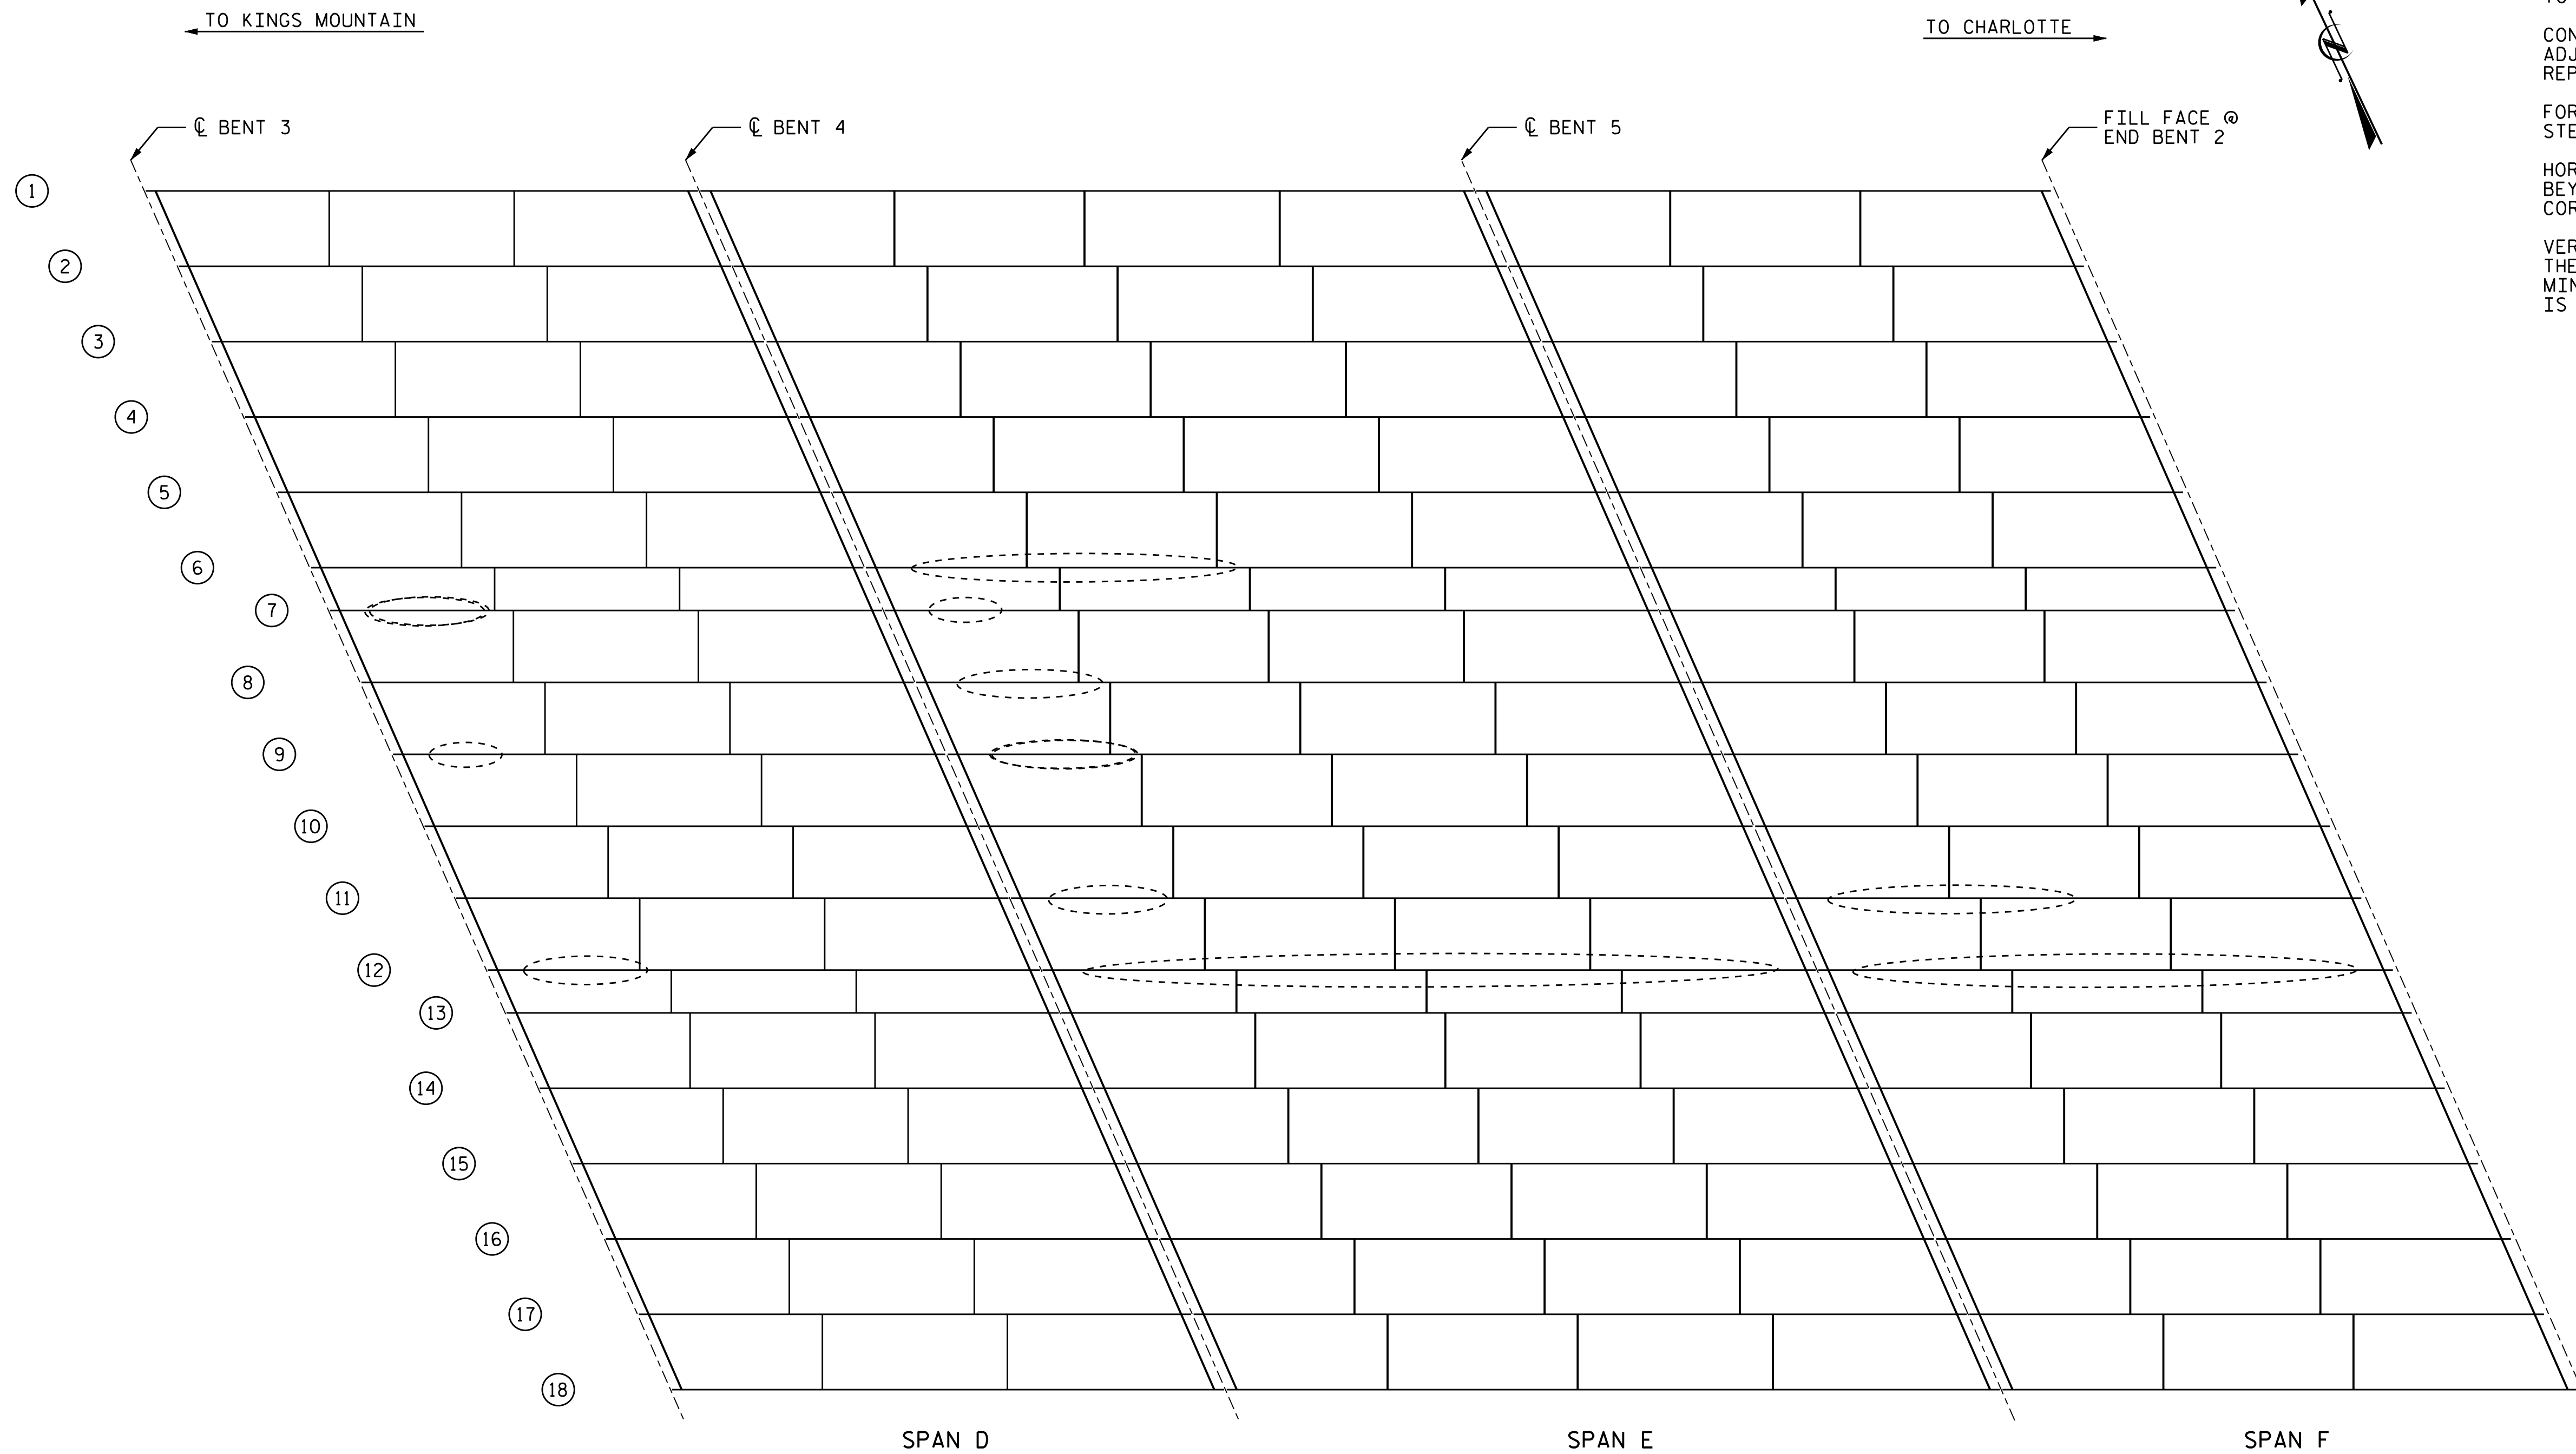


PLAN VIEW

(OTHER LOCATIONS MAY EXIST, SEE NOTES)

PROJECT NO. I-5000
GASTON COUNTY
 STATION: 120

SHEET 2 OF 2

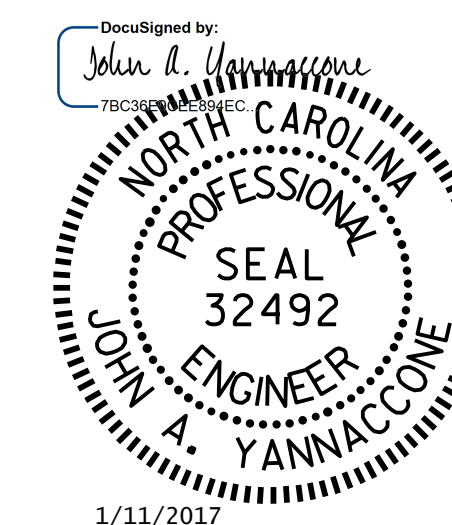

STATE OF NORTH CAROLINA DEPARTMENT OF TRANSPORTATION RALEIGH					
ZONE PAINTING LOCATIONS					
REVISIONS					SHEET NO.
NO.	BY:	DATE:	NO.	BY:	DATE:
1			3		
2			4		
					TOTAL SHEETS
					30

DRAWN BY : SWANcePE / R. PUTEK / M. WELDON DATE : 11/2016
 CHECKED BY : J. YANNACCONE DATE : 12/2016

DOCUMENT NOT CONSIDERED
 FINAL UNLESS ALL
 SIGNATURES COMPLETED