
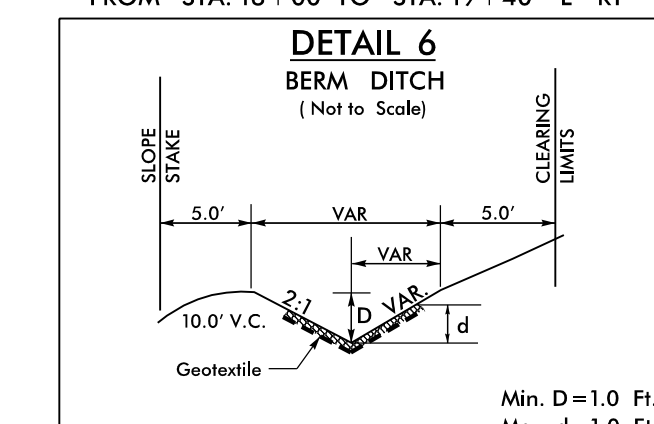
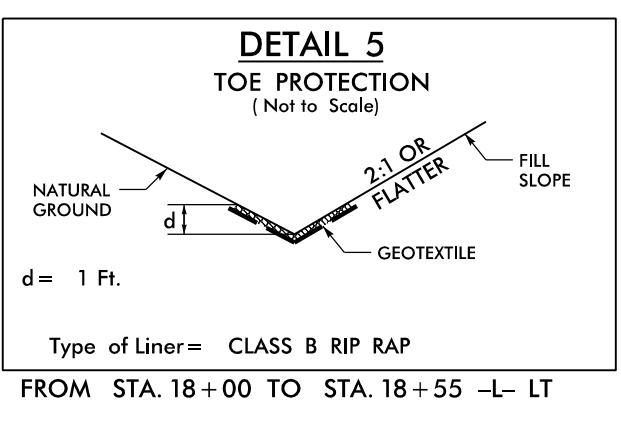
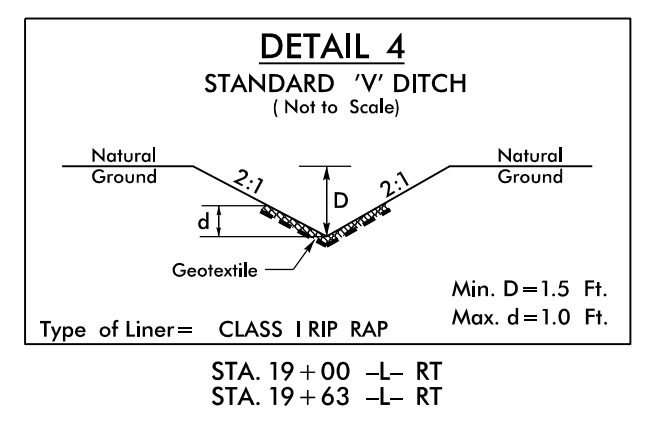
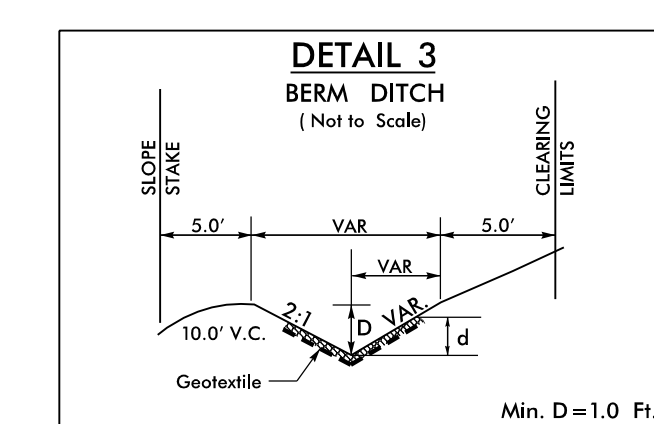
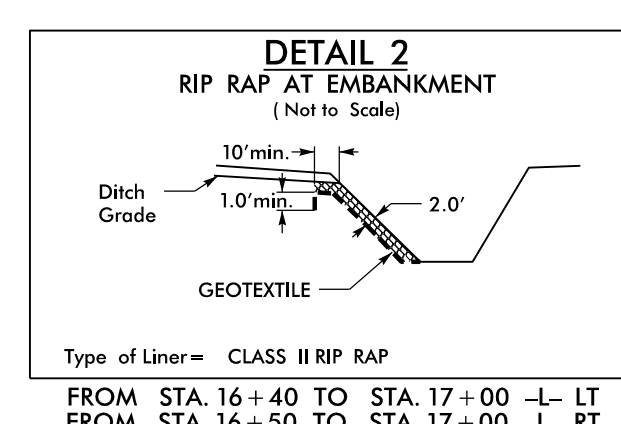
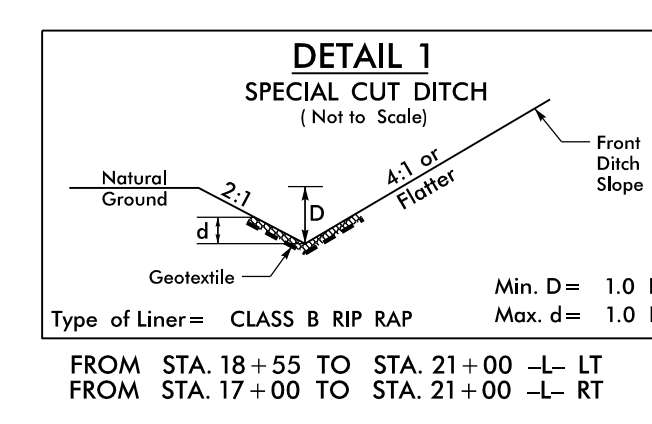
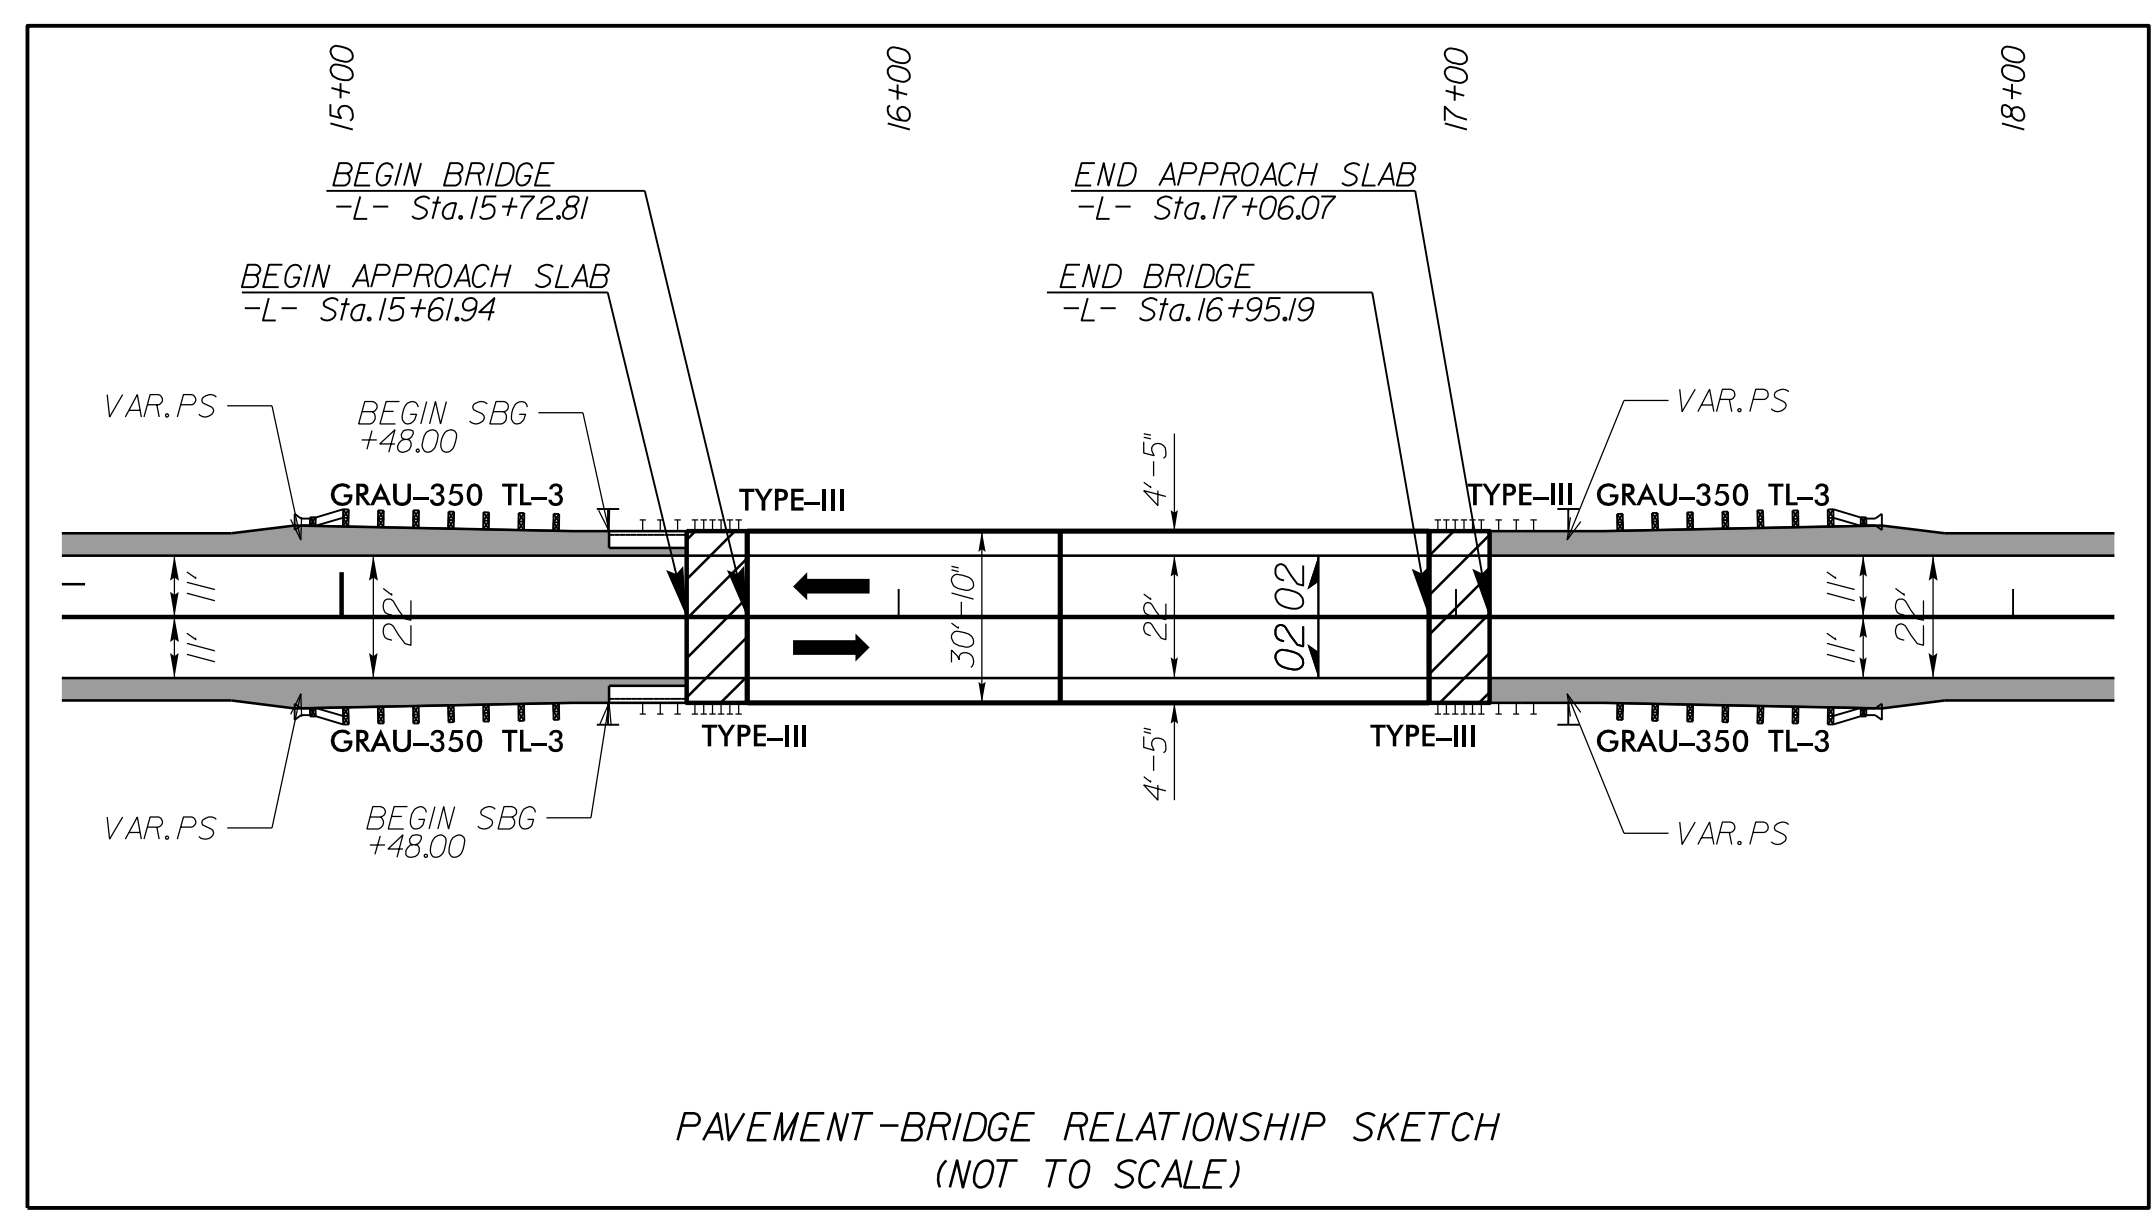


NAD 83  
NSRS 2007

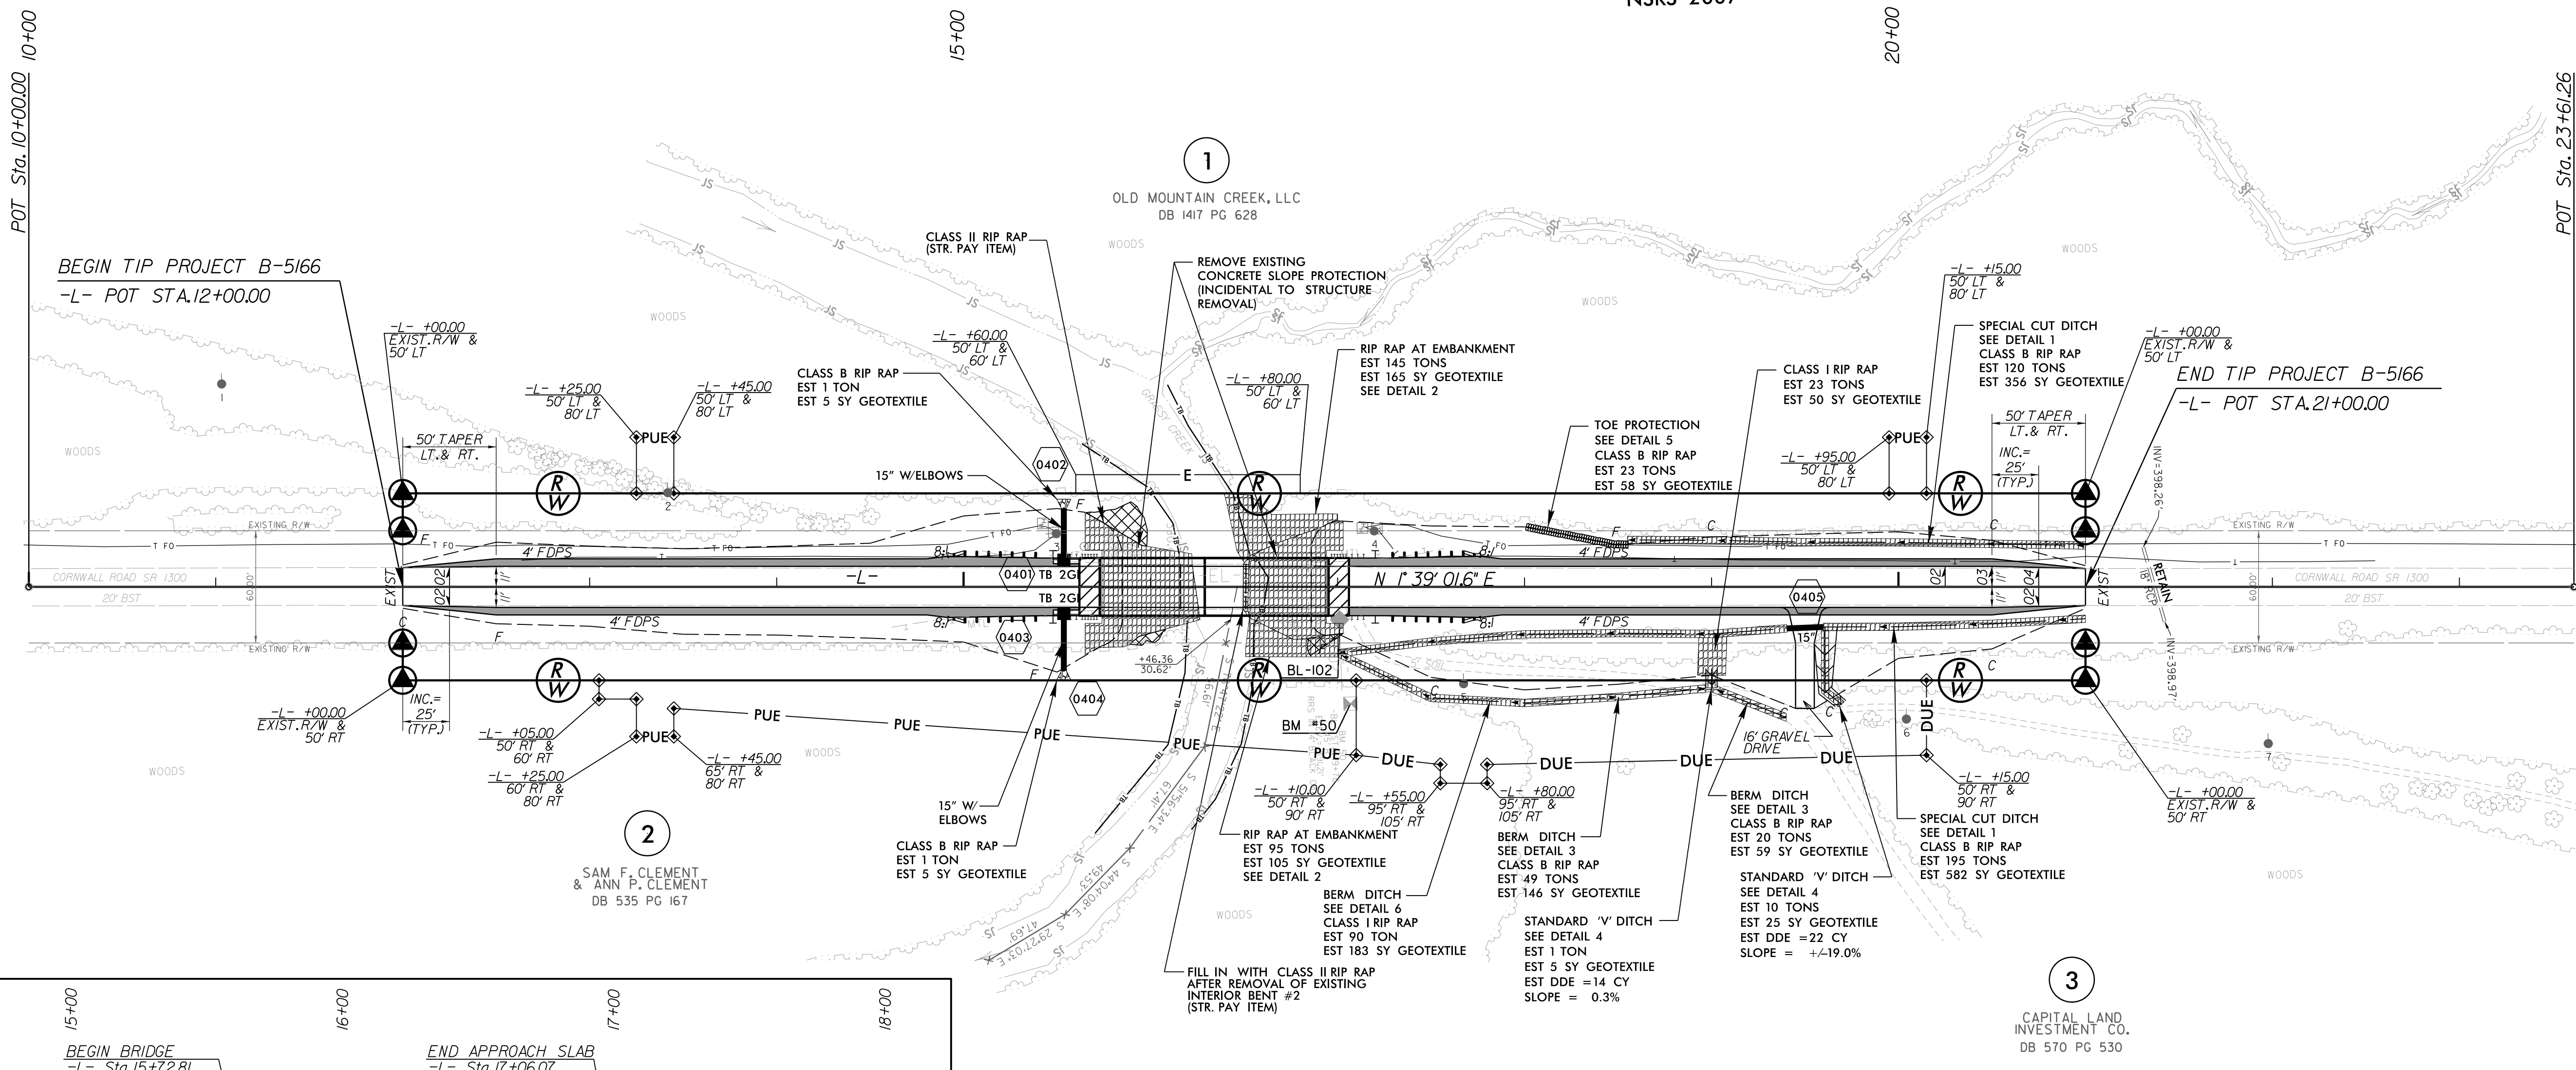

END BENT EXCAVATION  
SEE STRUCTURE PLANS  
(STRUCTURE PAY ITEM)

FOR -L- PROFILE, SEE SHEET 5

PROPOSED PAVED SHOULDER

ALL DRIVEWAY RADII ARE 5' UNLESS OTHERWISE NOTED ON PLANS

FOR STRUCTURE PLANS, SEE SHEETS S-1 THRU S-20

REVISIONS

8/17/99  
1/17/2017 B5166\_r.dwg\_psh\_04.dgn  
USER:KLEIN