
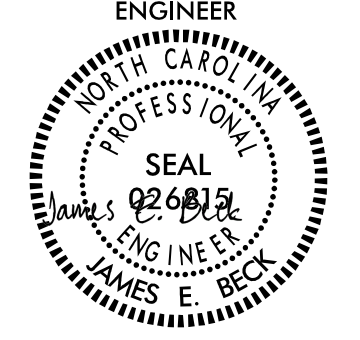
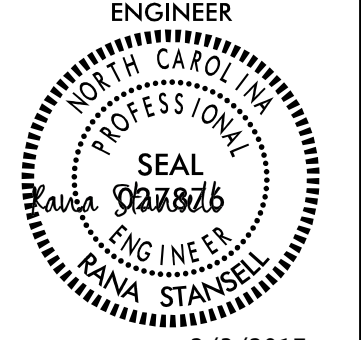
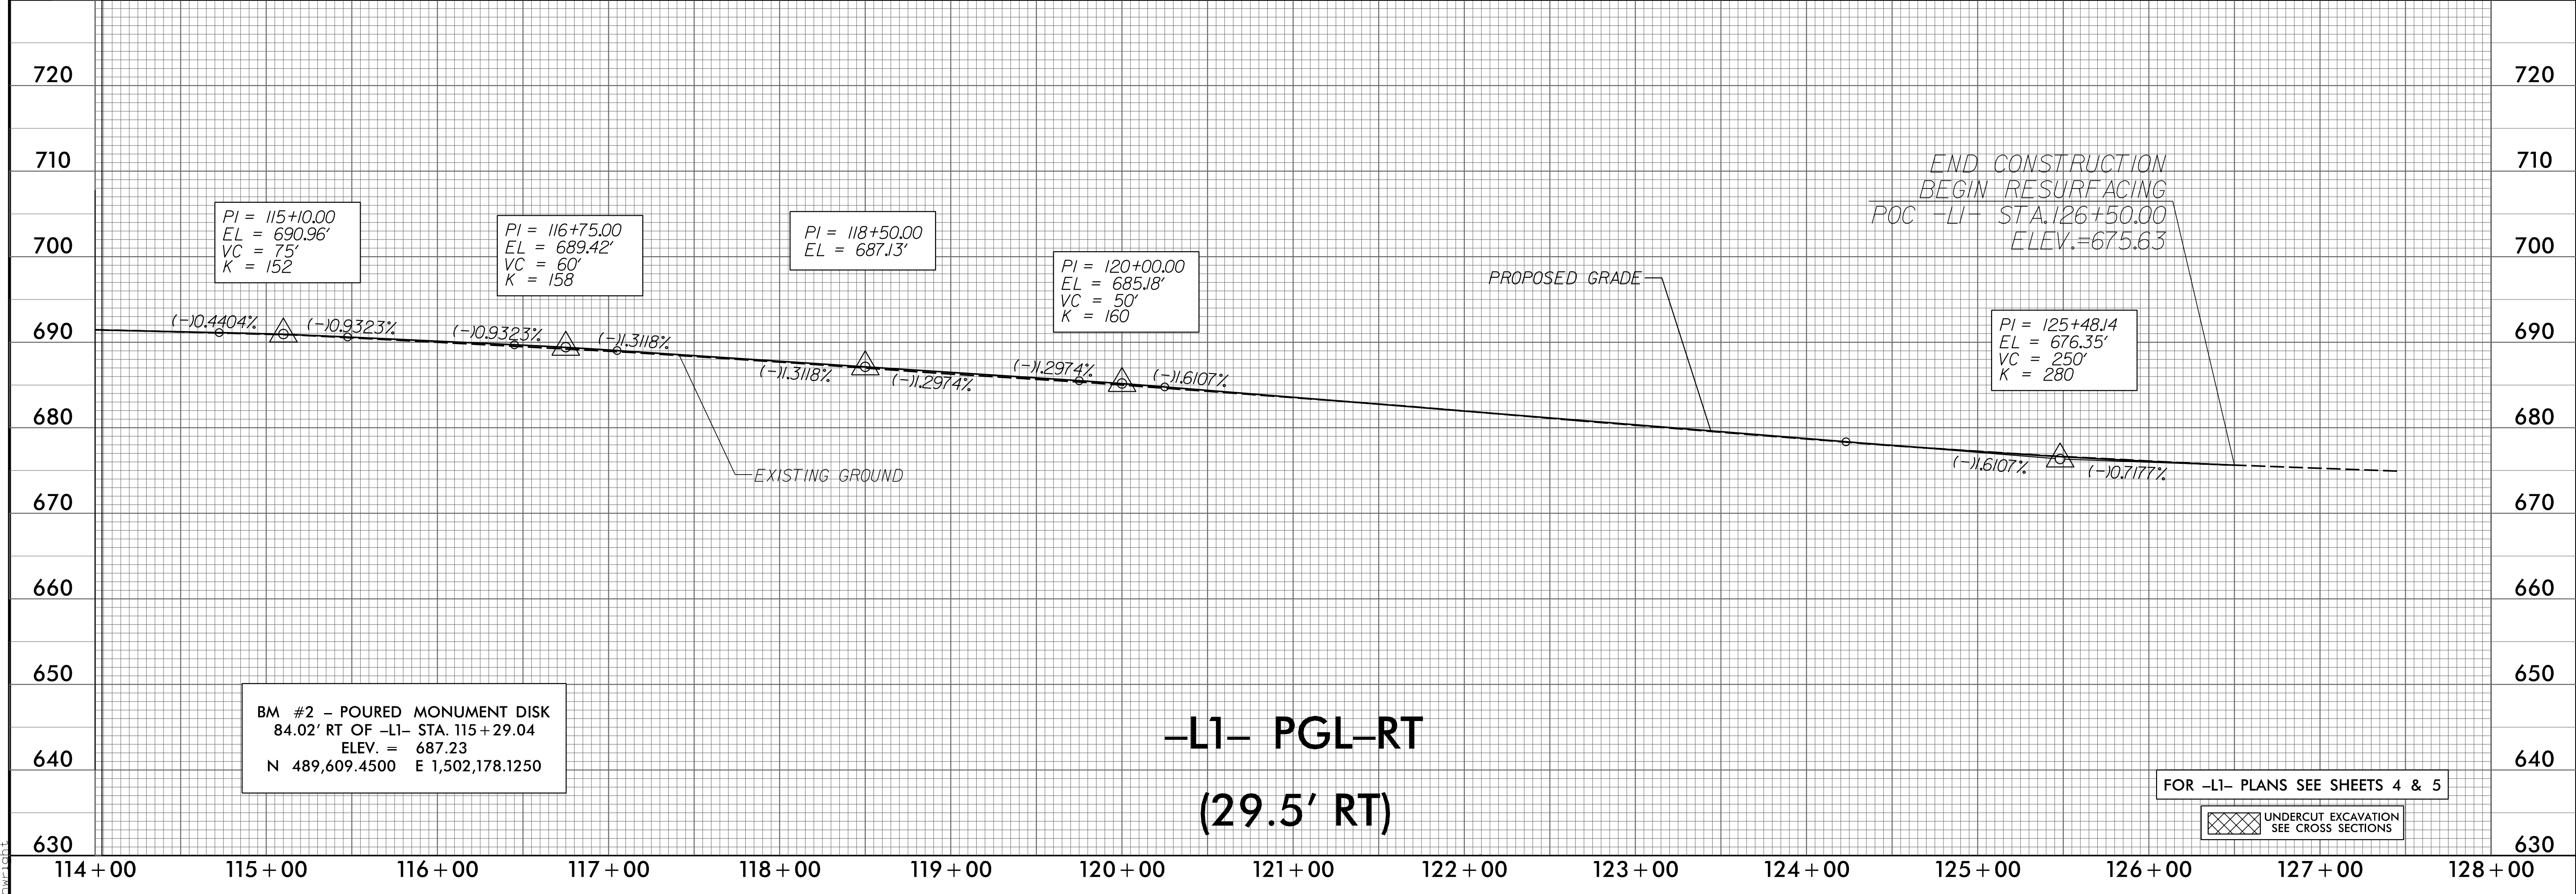
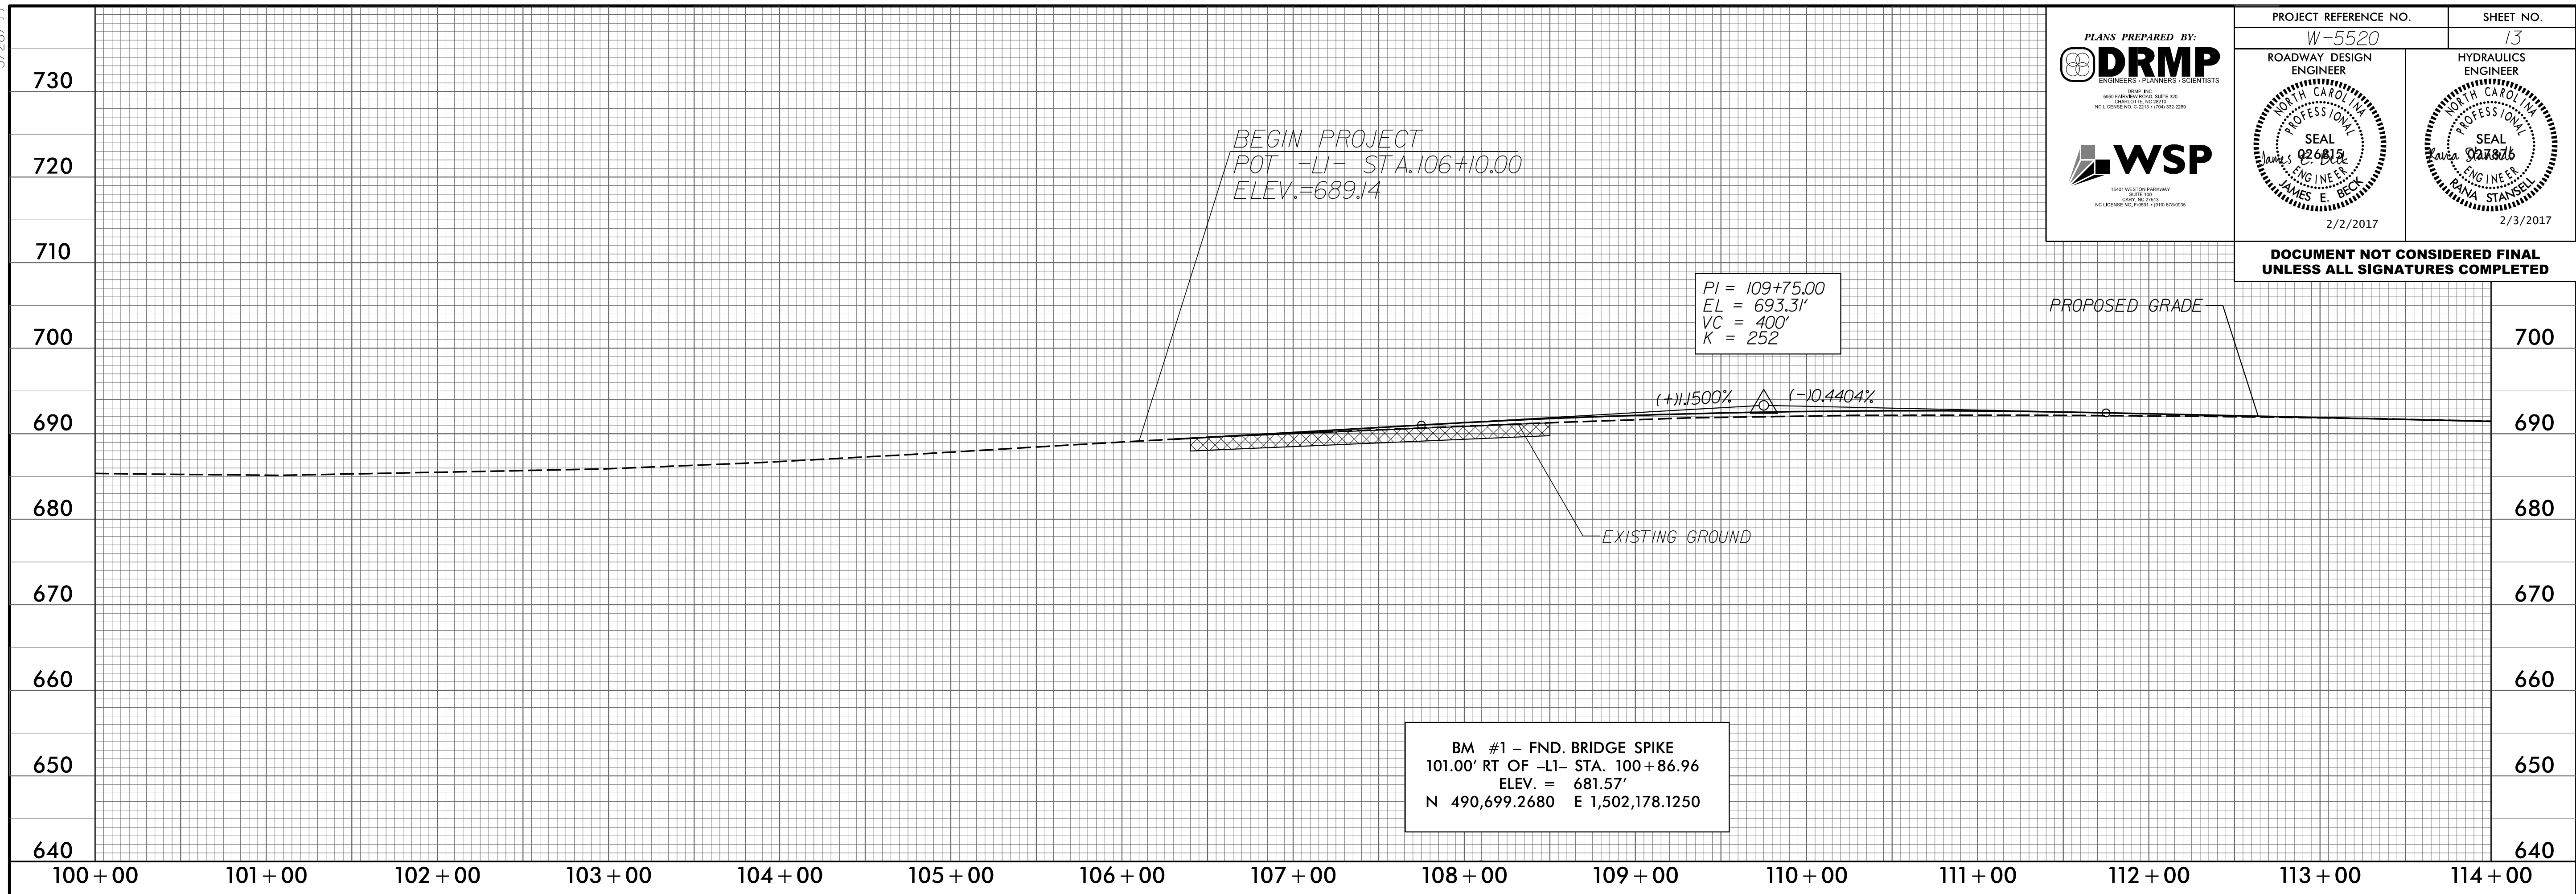


5/28/19

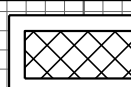
PLANS PREPARED BY:  DRMP ENGINEERS • PLANNERS • SCIENTISTS <small>DRMP, INC. 1000 PARKWAY DRIVE, SUITE 100 FARMINGTON, NC 27834 NC LICENSE NO. 00011 • 0101 674020</small>	PROJECT REFERENCE NO. W-5520	SHEET NO. 13
	ROADWAY DESIGN ENGINEER  SEAL JAMES E. BECK 2/2/2017	HYDRAULICS ENGINEER  SEAL ANNA STANSELL 2/3/2017

**DOCUMENT NOT CONSIDERED FINAL
UNLESS ALL SIGNATURES COMPLETED**



-L1- PGL-RT (29.5' RT)

FOR -L1- PLANS SEE SHEETS 4 & 5

 UNDERCUT EXCAVATION
SEE CROSS SECTIONS

12/9/2016 2:50:12 PM
N:\Projects\1905\190520_W5520_Rdy_psh_13.dgn