
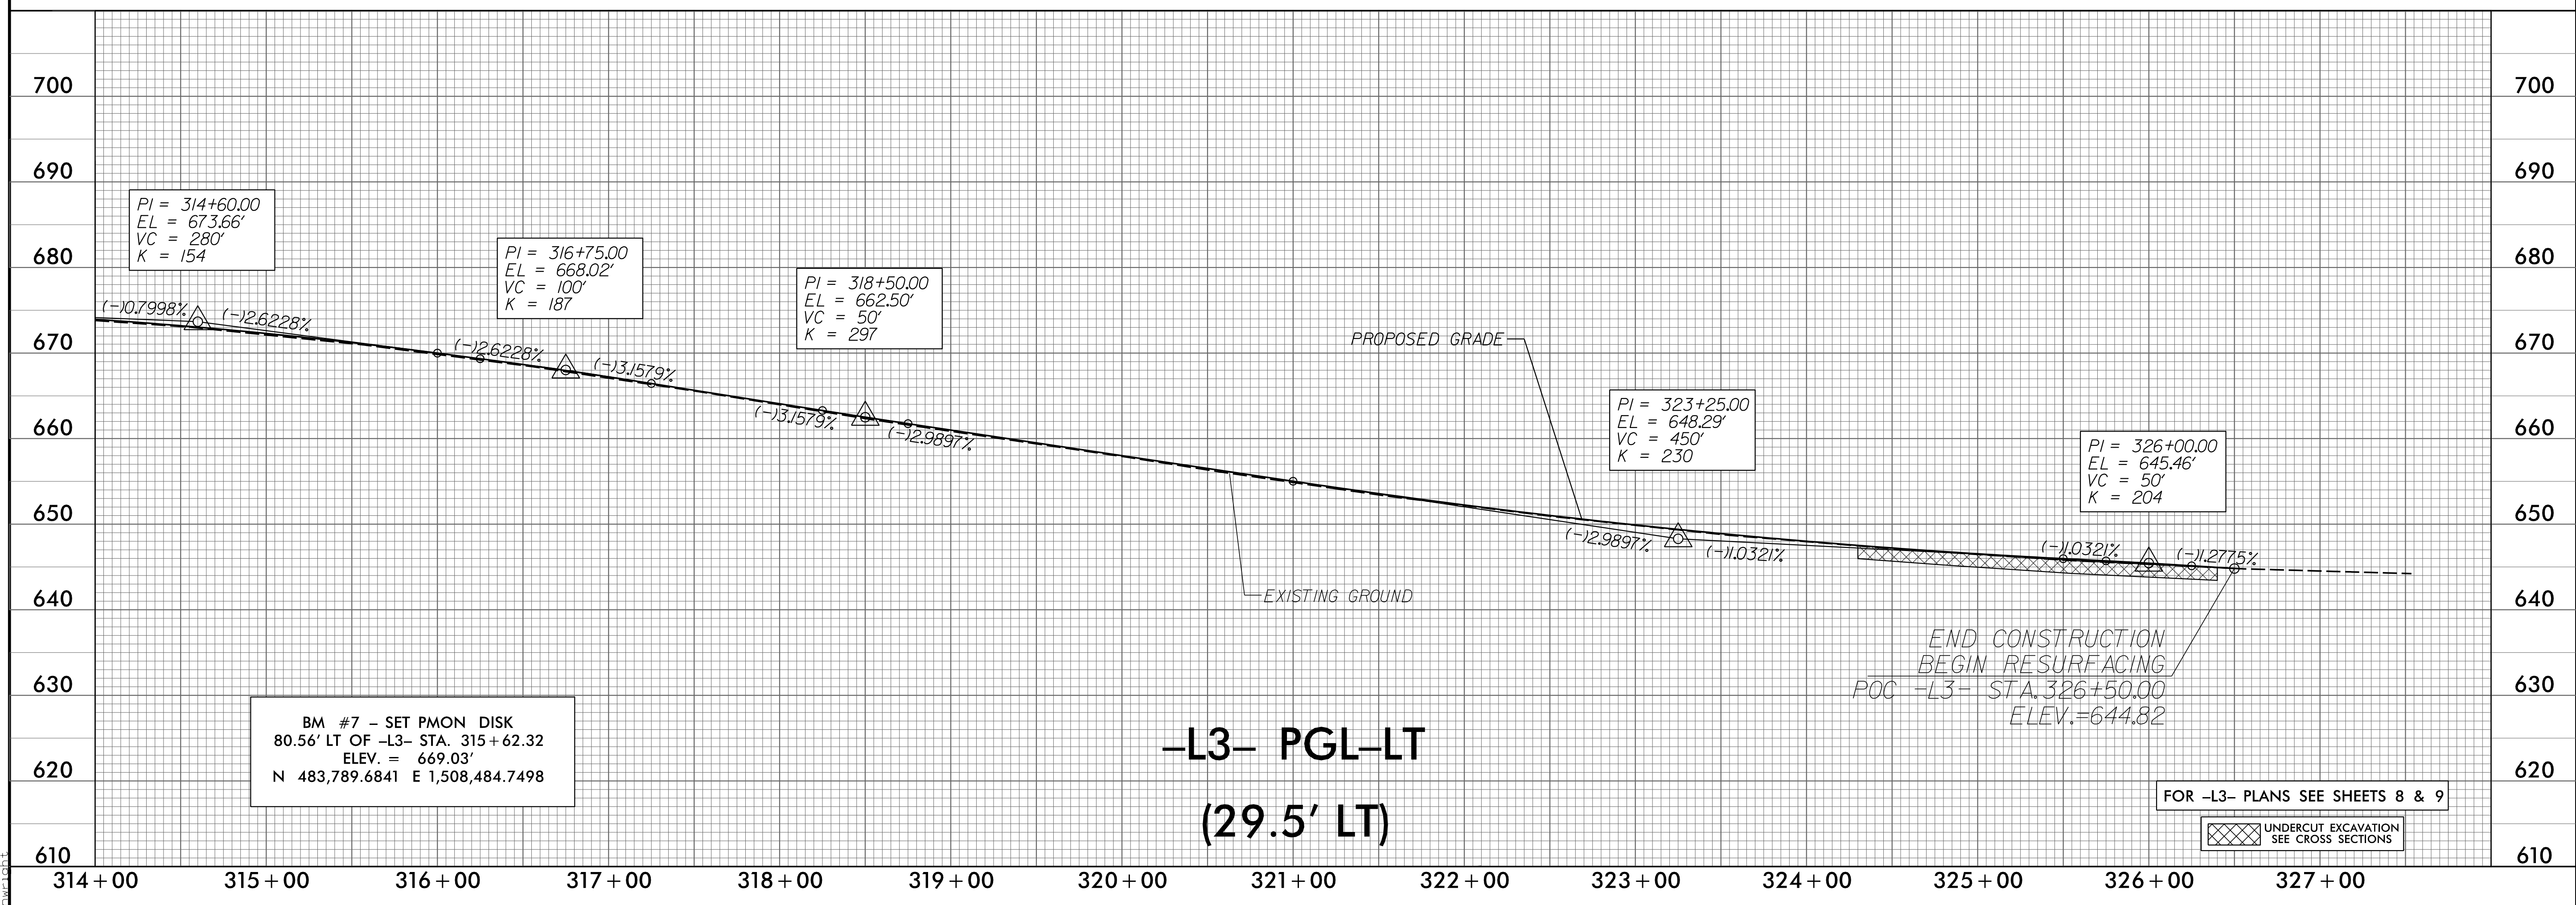


5/28/19


DOCUMENT NOT CONSIDERED FINAL UNLESS ALL SIGNATURES COMPLETED

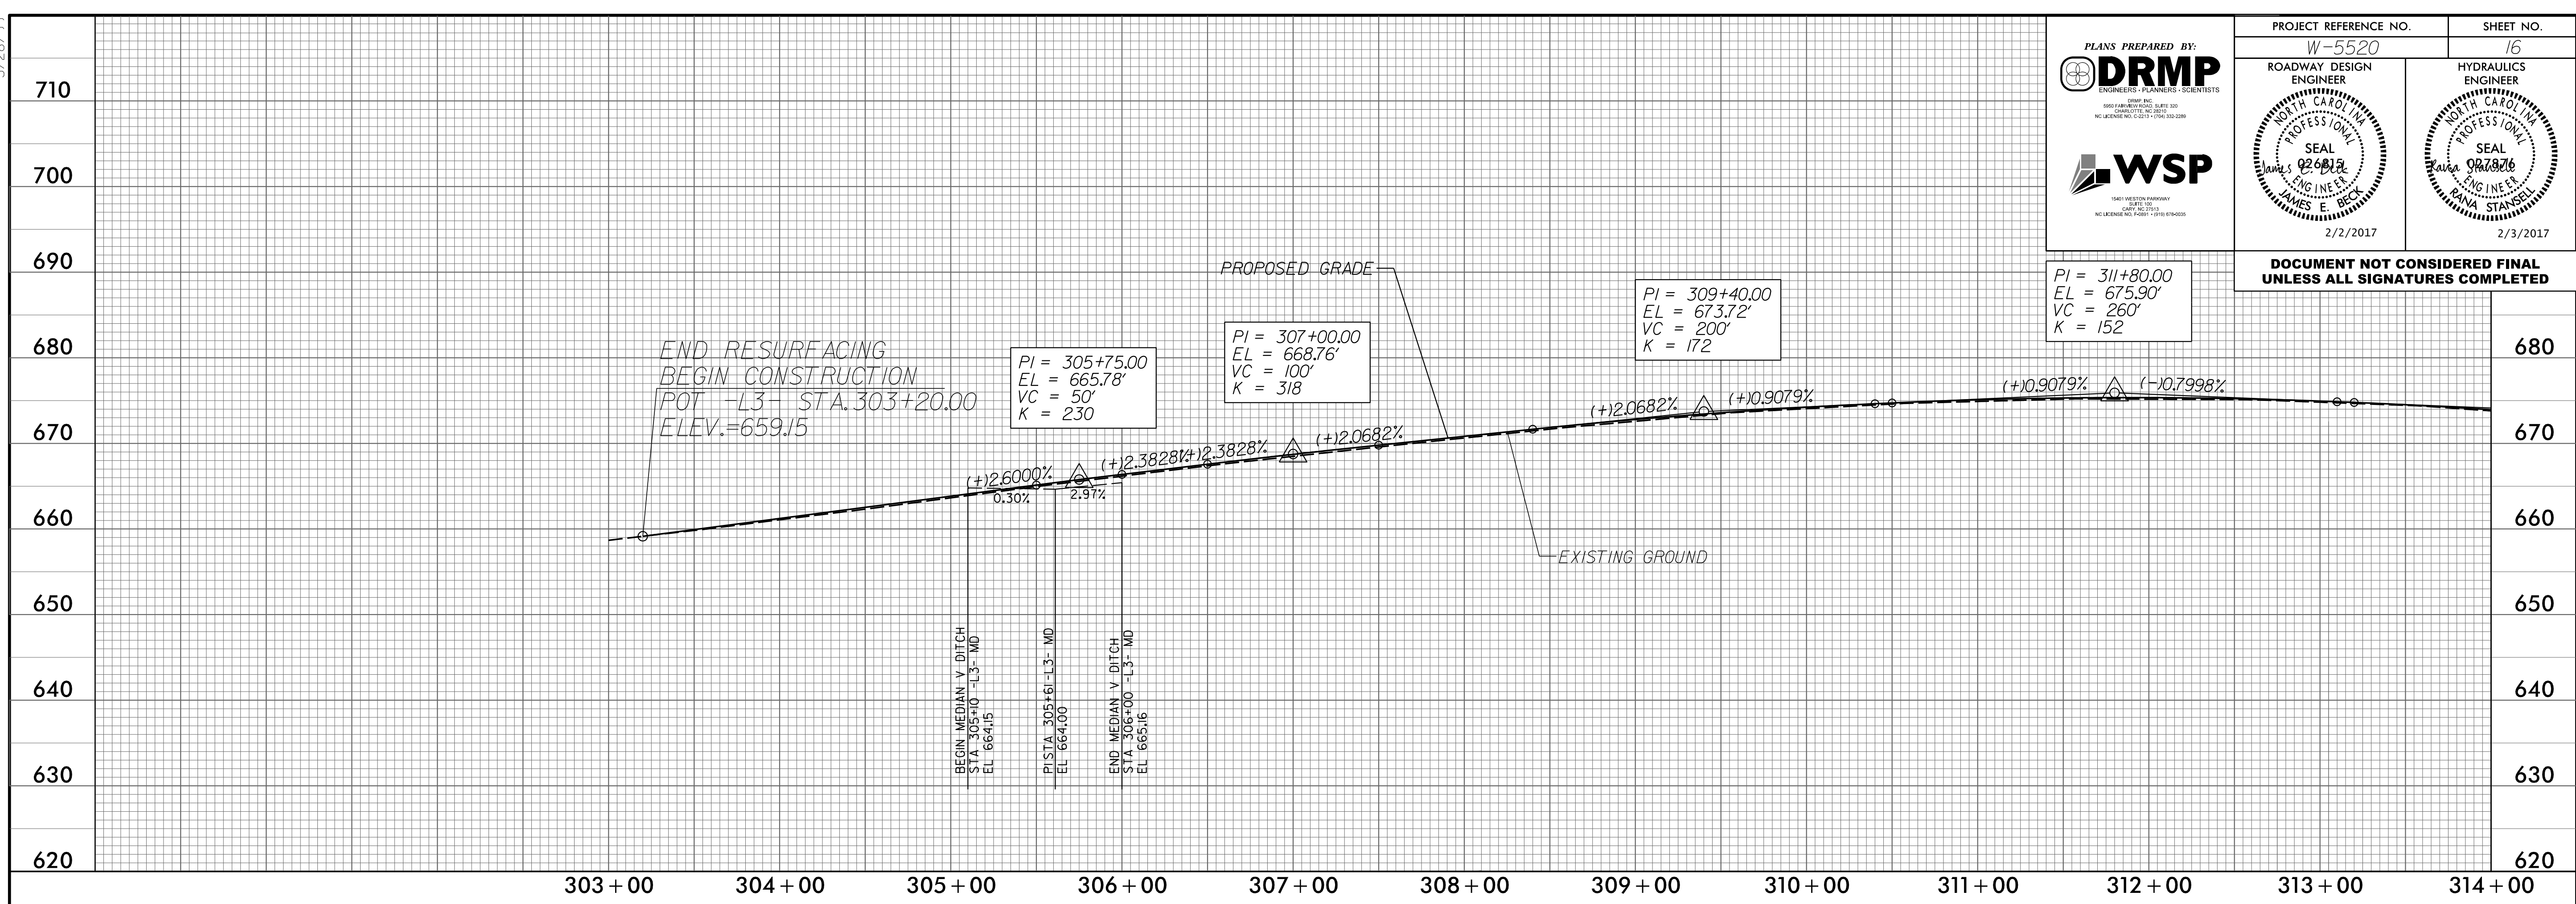

12/9/2016 2:53:28 PM N:\Projects\16520\16520\_Rdy\_psh\_16.dgn