


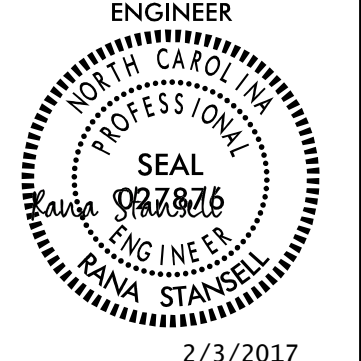
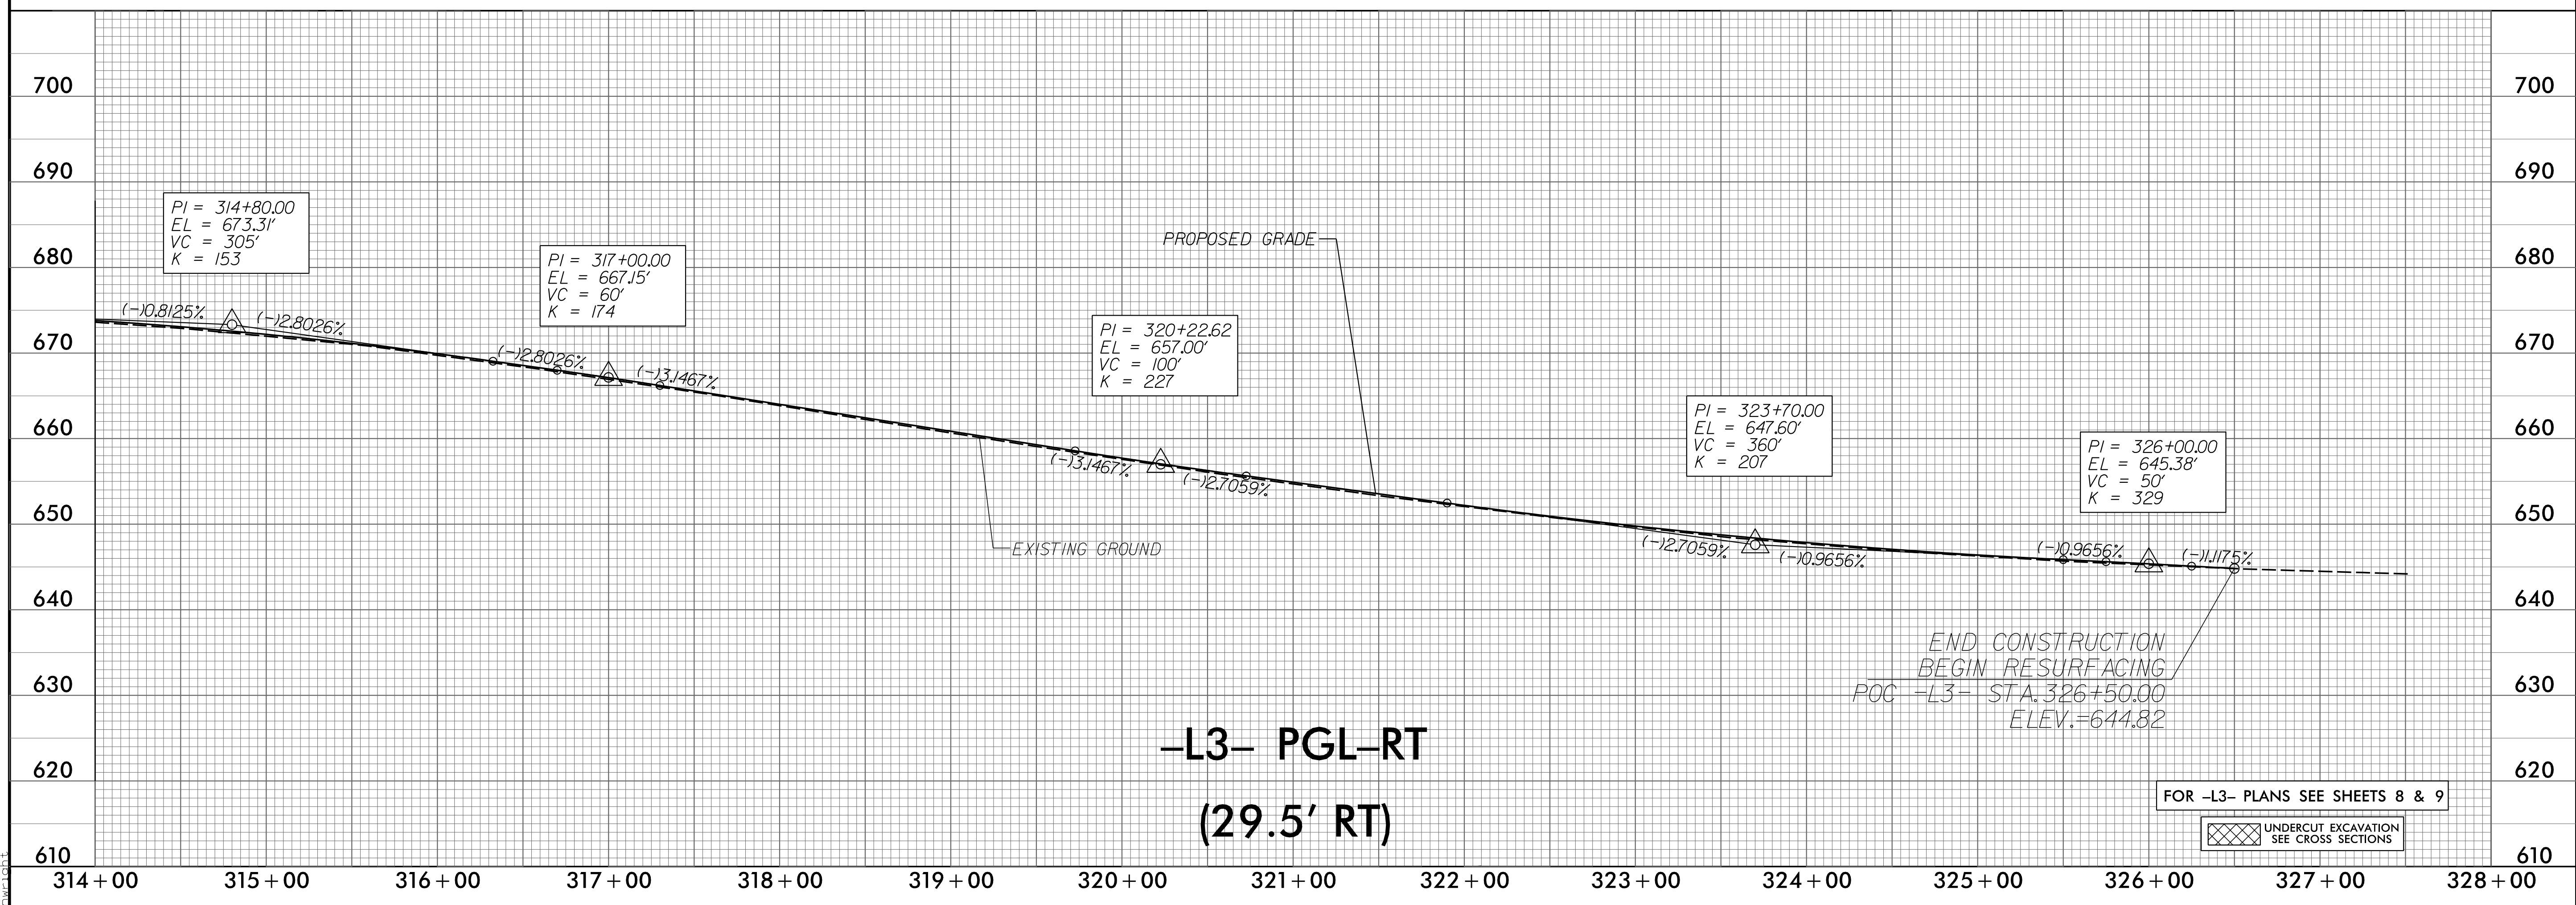
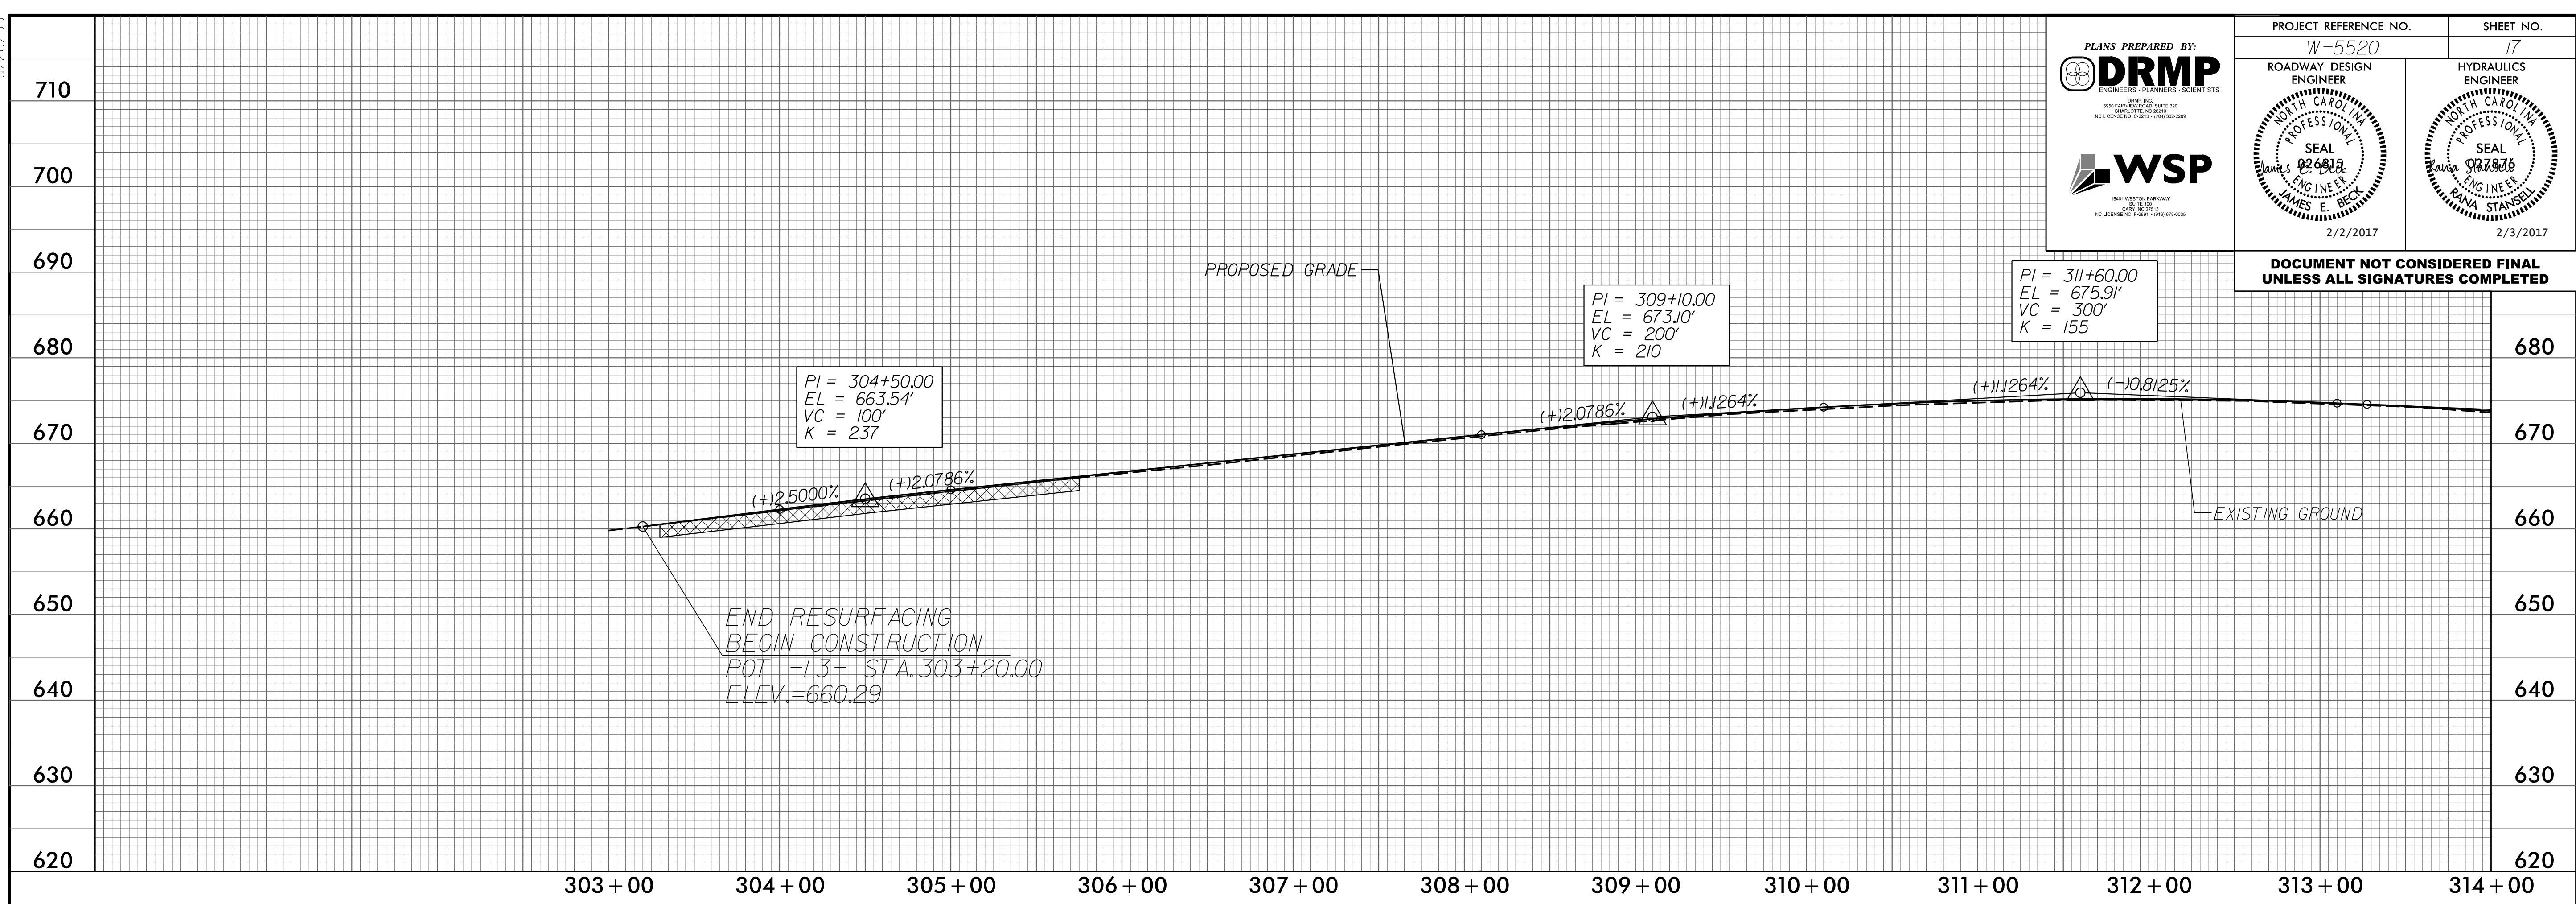


5/28/19

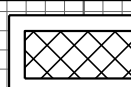
	W-5520	17
	 SEAL JAMES E. BECK 2/2/2017	 SEAL ANNA STANGHELL 2/3/2017

DOCUMENT NOT CONSIDERED FINAL UNLESS ALL SIGNATURES COMPLETED



-L3- PGL-RT (29.5' RT)

FOR -L3- PLANS SEE SHEETS 8 & 9

 UNDERCUT EXCAVATION SEE CROSS SECTIONS

12/9/2016 2:54:28 PM
