
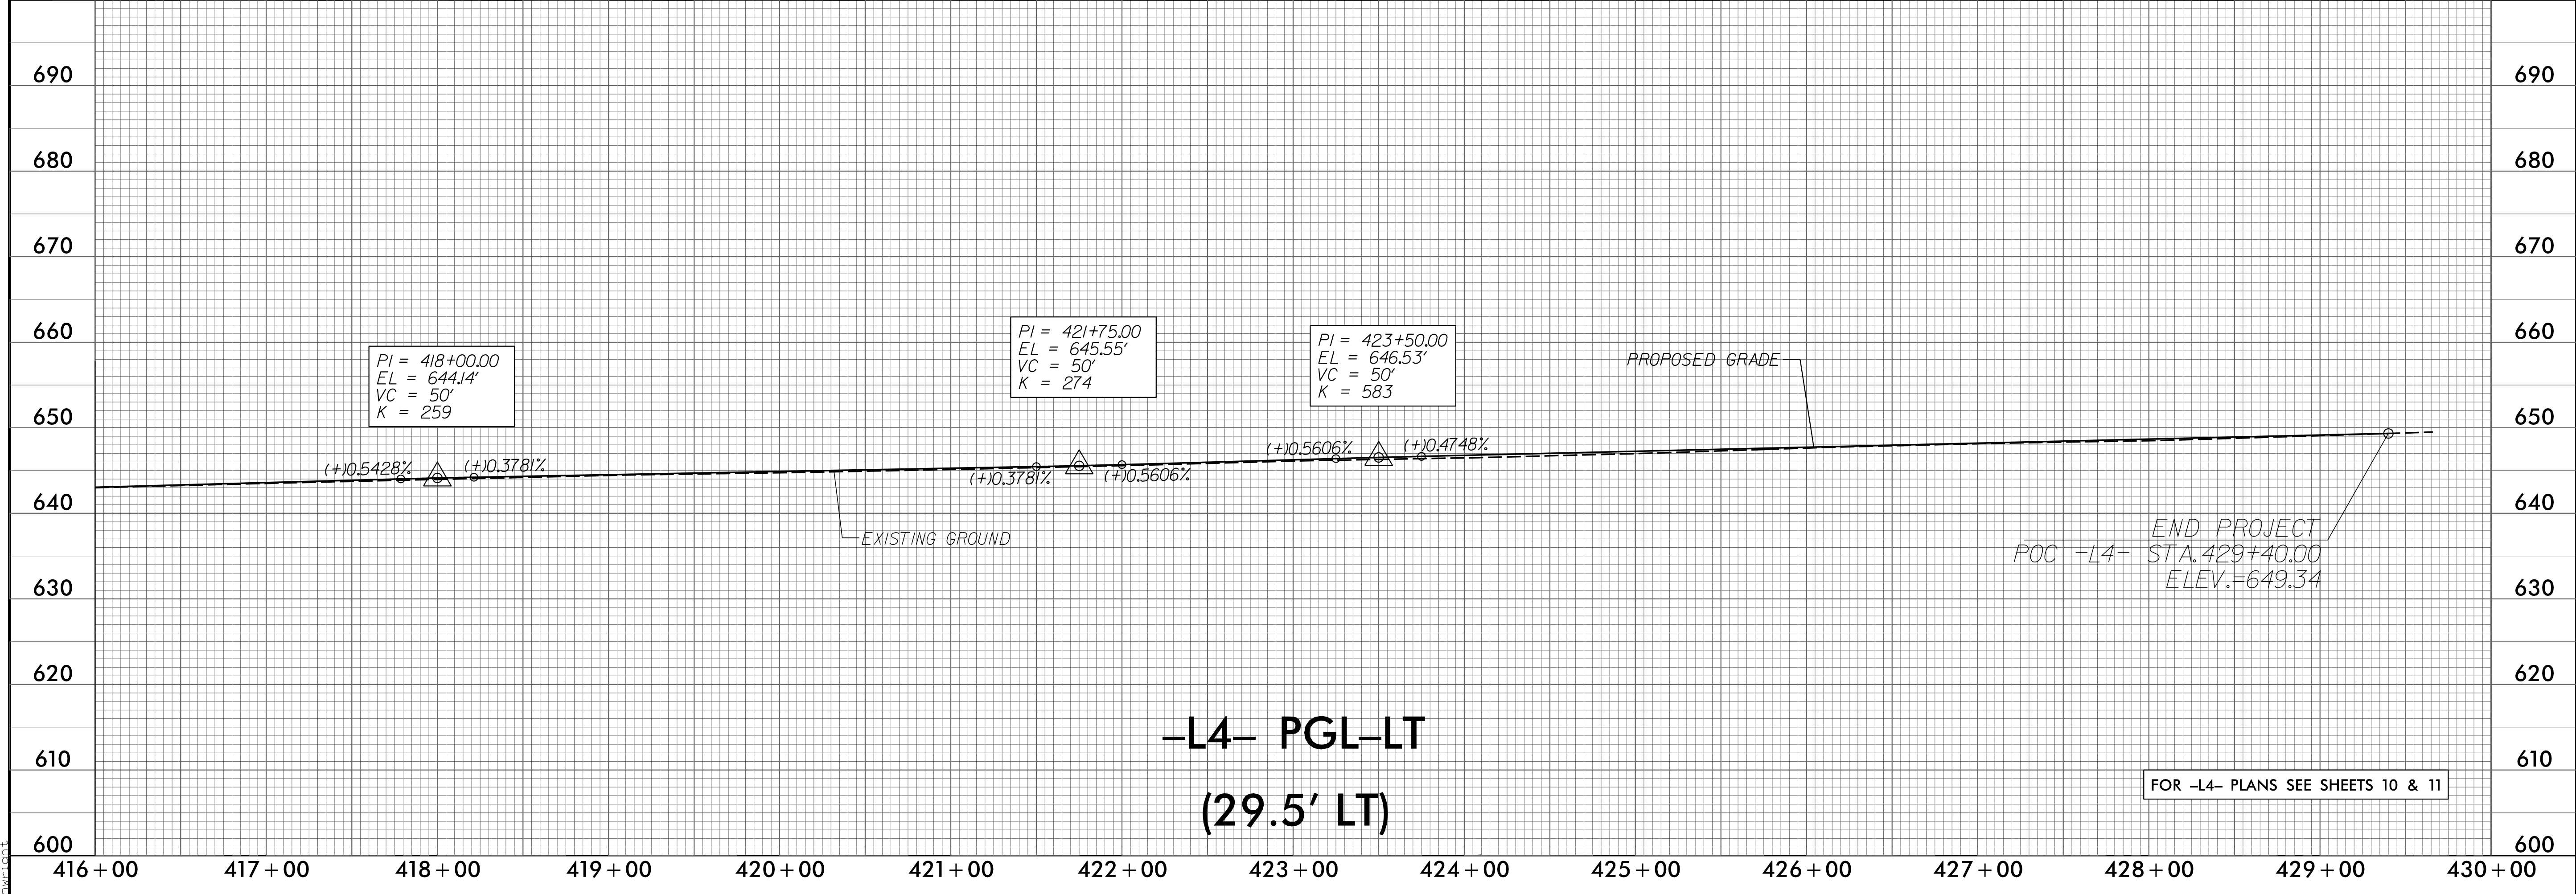


5/28/19

PLANS PREPARED BY: DRMP <small>ENGINEERS & SURVEYORS - PROFESSIONALS</small> DRMP, INC. <small>1000 PARKWAY DRIVE, SUITE 100 WILSON, NC 27157 NC LICENSE NO. C00171706-000-0200</small>	PROJECT REFERENCE NO. W-5520	SHEET NO. 18
	ROADWAY DESIGN ENGINEER <small>PROFESSIONAL SEAL</small> JAMES E. BECK 2/2/2017	HYDRAULICS ENGINEER <small>PROFESSIONAL SEAL</small> ANNA STANGSELL 2/3/2017

DOCUMENT NOT CONSIDERED FINAL UNLESS ALL SIGNATURES COMPLETED

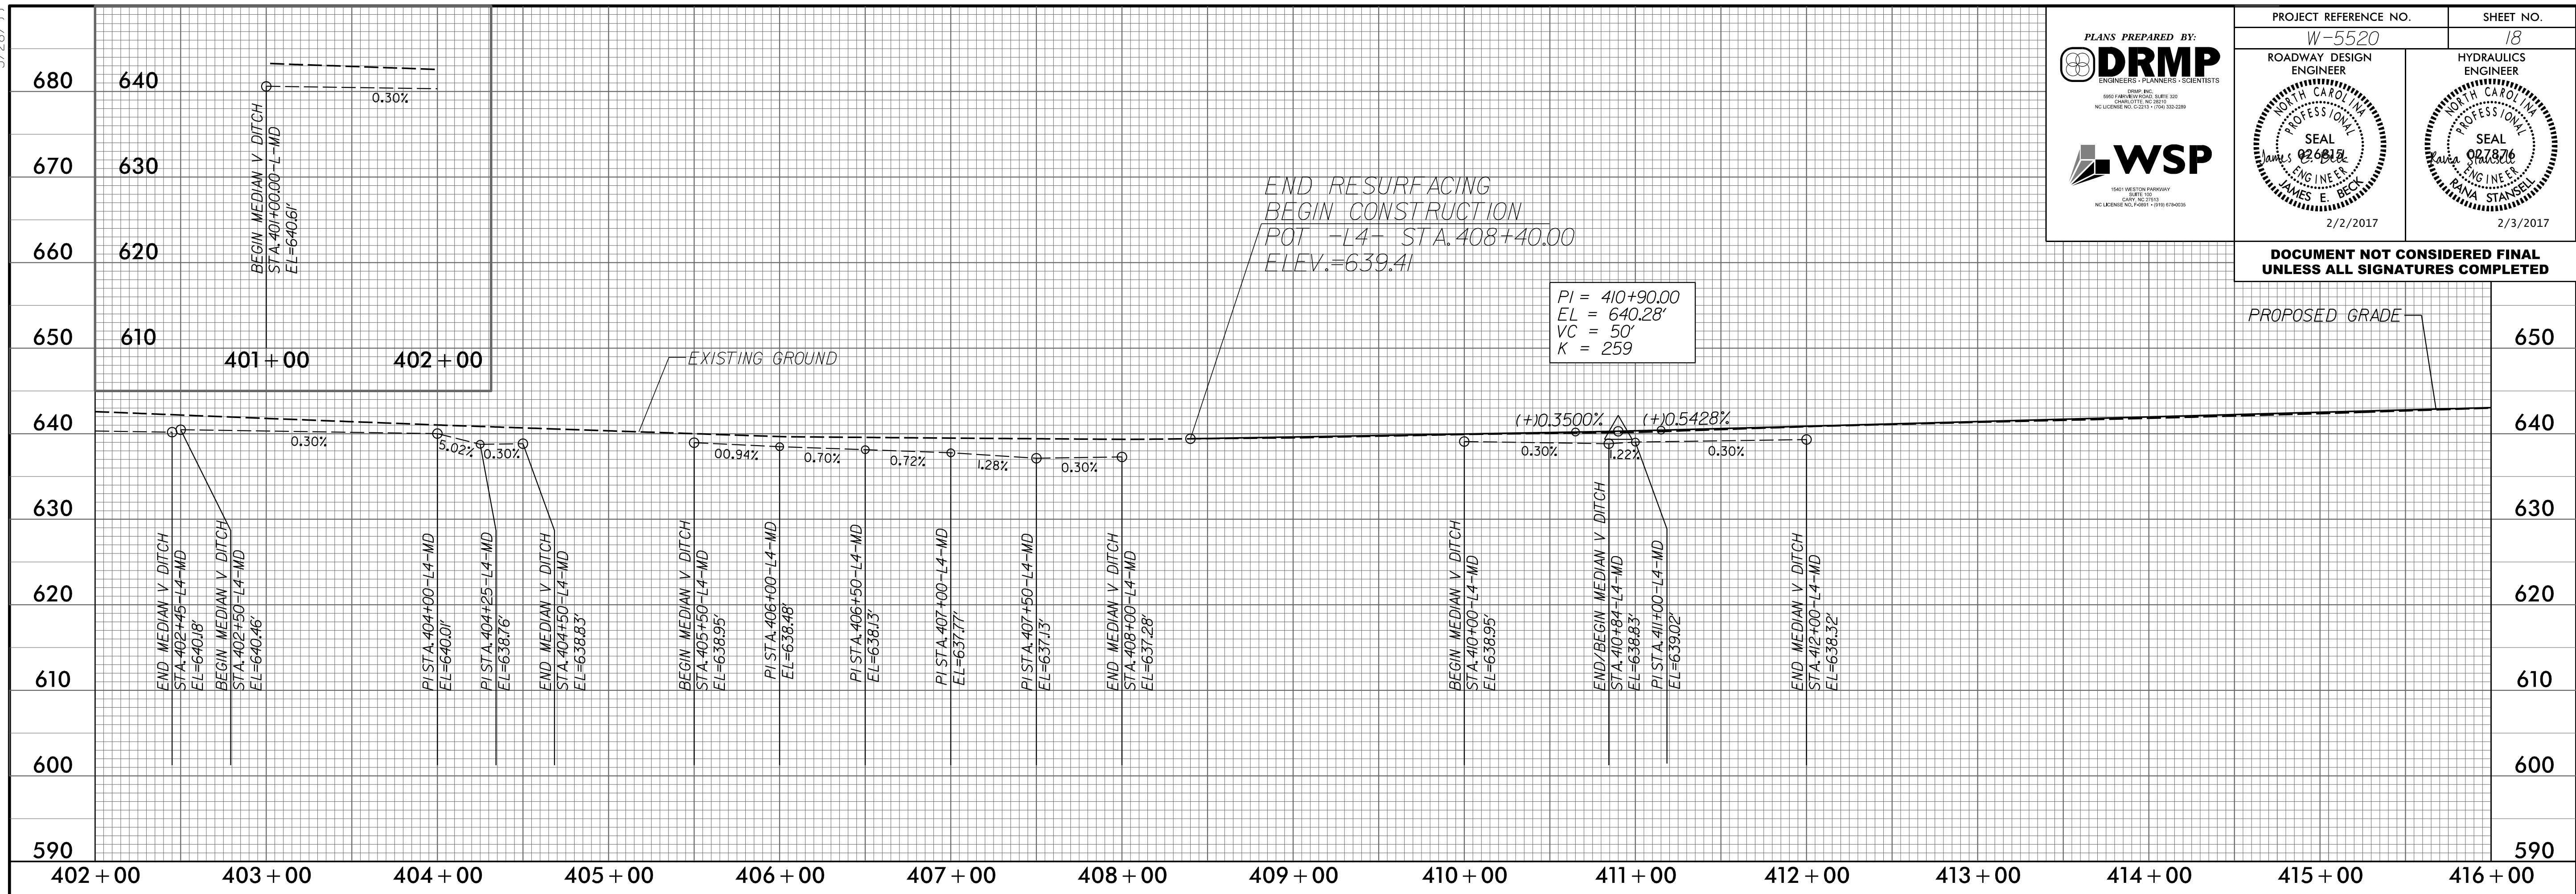

FOR -L4- PLANS SEE SHEETS 10 & 11

N:\9/2016\115925\11\5520_PGL-LT.dgn