
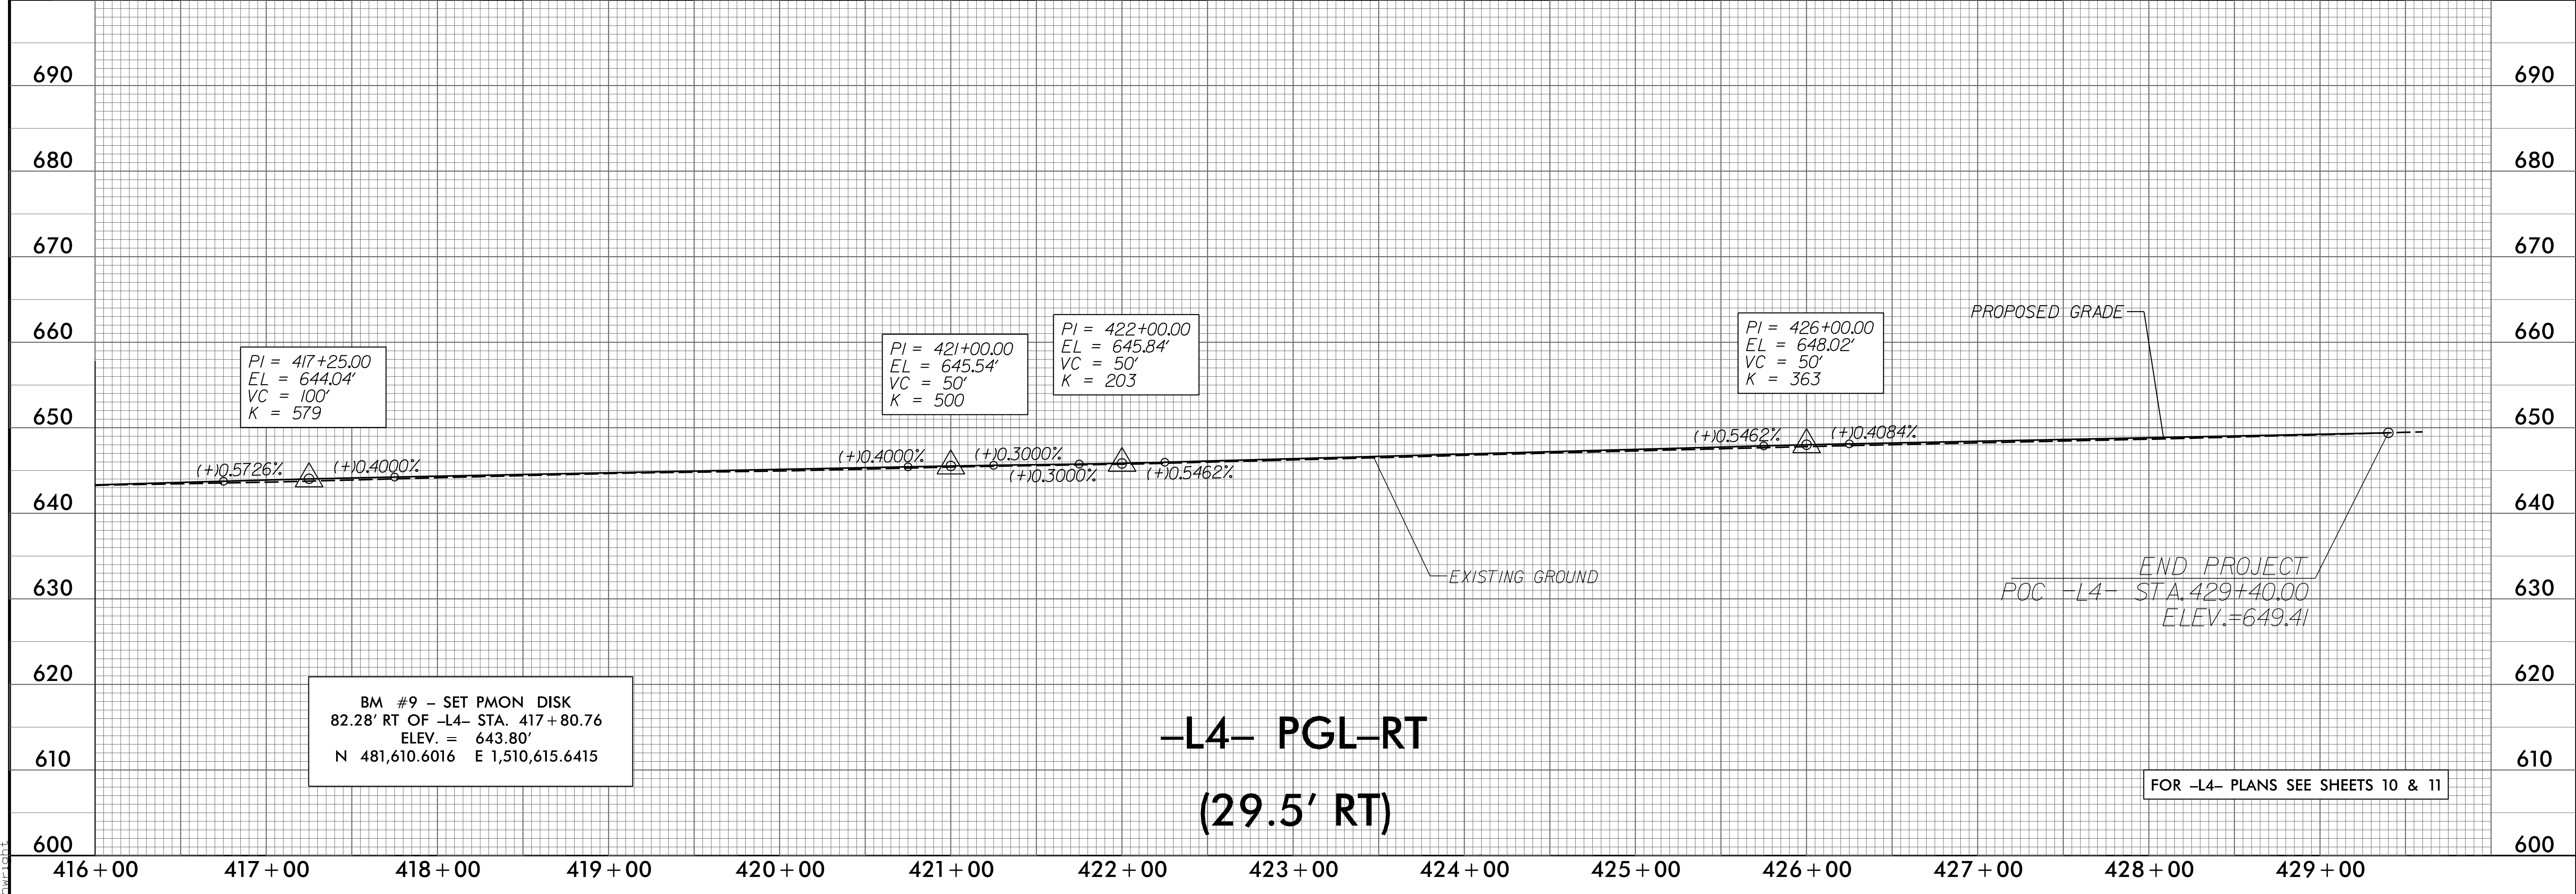


5/28/19

PLANS PREPARED BY: <b>DRMP</b> <small>ENGINEERS &amp; SURVEYORS</small> <b>WSP</b> <small>1985 FARMERS ROAD          SUITE 100          CHARLOTTE, NC 28219          NC LICENSE NO. C0011706-000000</small>	PROJECT REFERENCE NO. W-5520	SHEET NO. 19
	ROADWAY DESIGN ENGINEER SEAL 024814 ENGINEER JAMES E. BECK 2/2/2017	HYDRAULICS ENGINEER SEAL 027878 ENGINEER MANA STANSELL 2/3/2017

DOCUMENT NOT CONSIDERED FINAL UNLESS ALL SIGNATURES COMPLETED

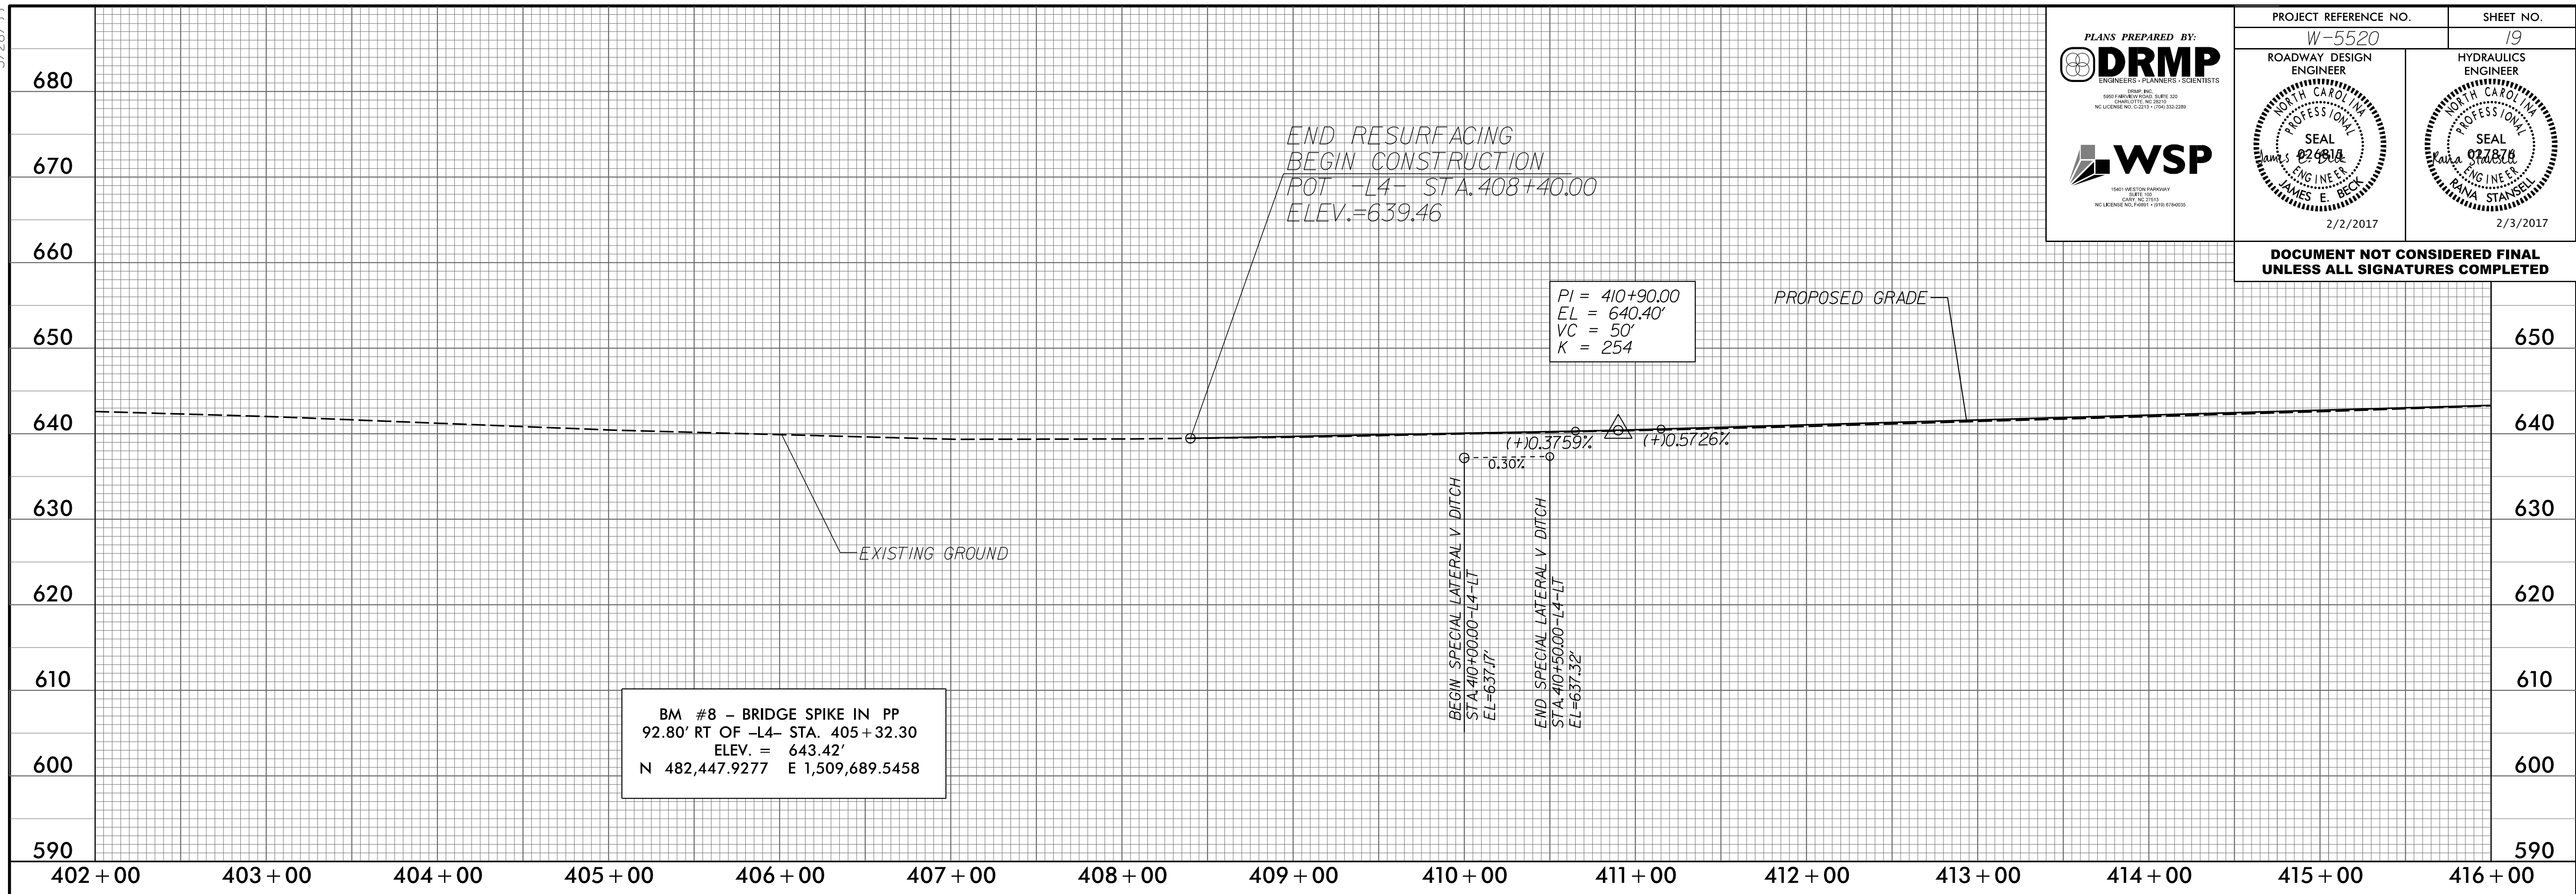

12/9/2016 12:00:05 PM  
N:\Projects\19\1905\190520\_W5520\_Rdy\_psh\_19.dgn