







5/28/17

PLANS PREPARED BY:  DRMP <small>ENGINEERS - PLANNERS - SCIENTISTS</small>  <small>15401 WILSON ROAD, SUITE 100 CHARLOTTE, NC 28228 NC LICENSE NO. 00001-00000000</small>	PROJECT REFERENCE NO. W-5520	SHEET NO. 20
	ROADWAY DESIGN ENGINEER  SEAL 026817 JAMES E. BECK 2/2/2017	HYDRAULICS ENGINEER  SEAL 027876 RANA STANSELL 2/3/2017

DOCUMENT NOT CONSIDERED FINAL UNLESS ALL SIGNATURES COMPLETED

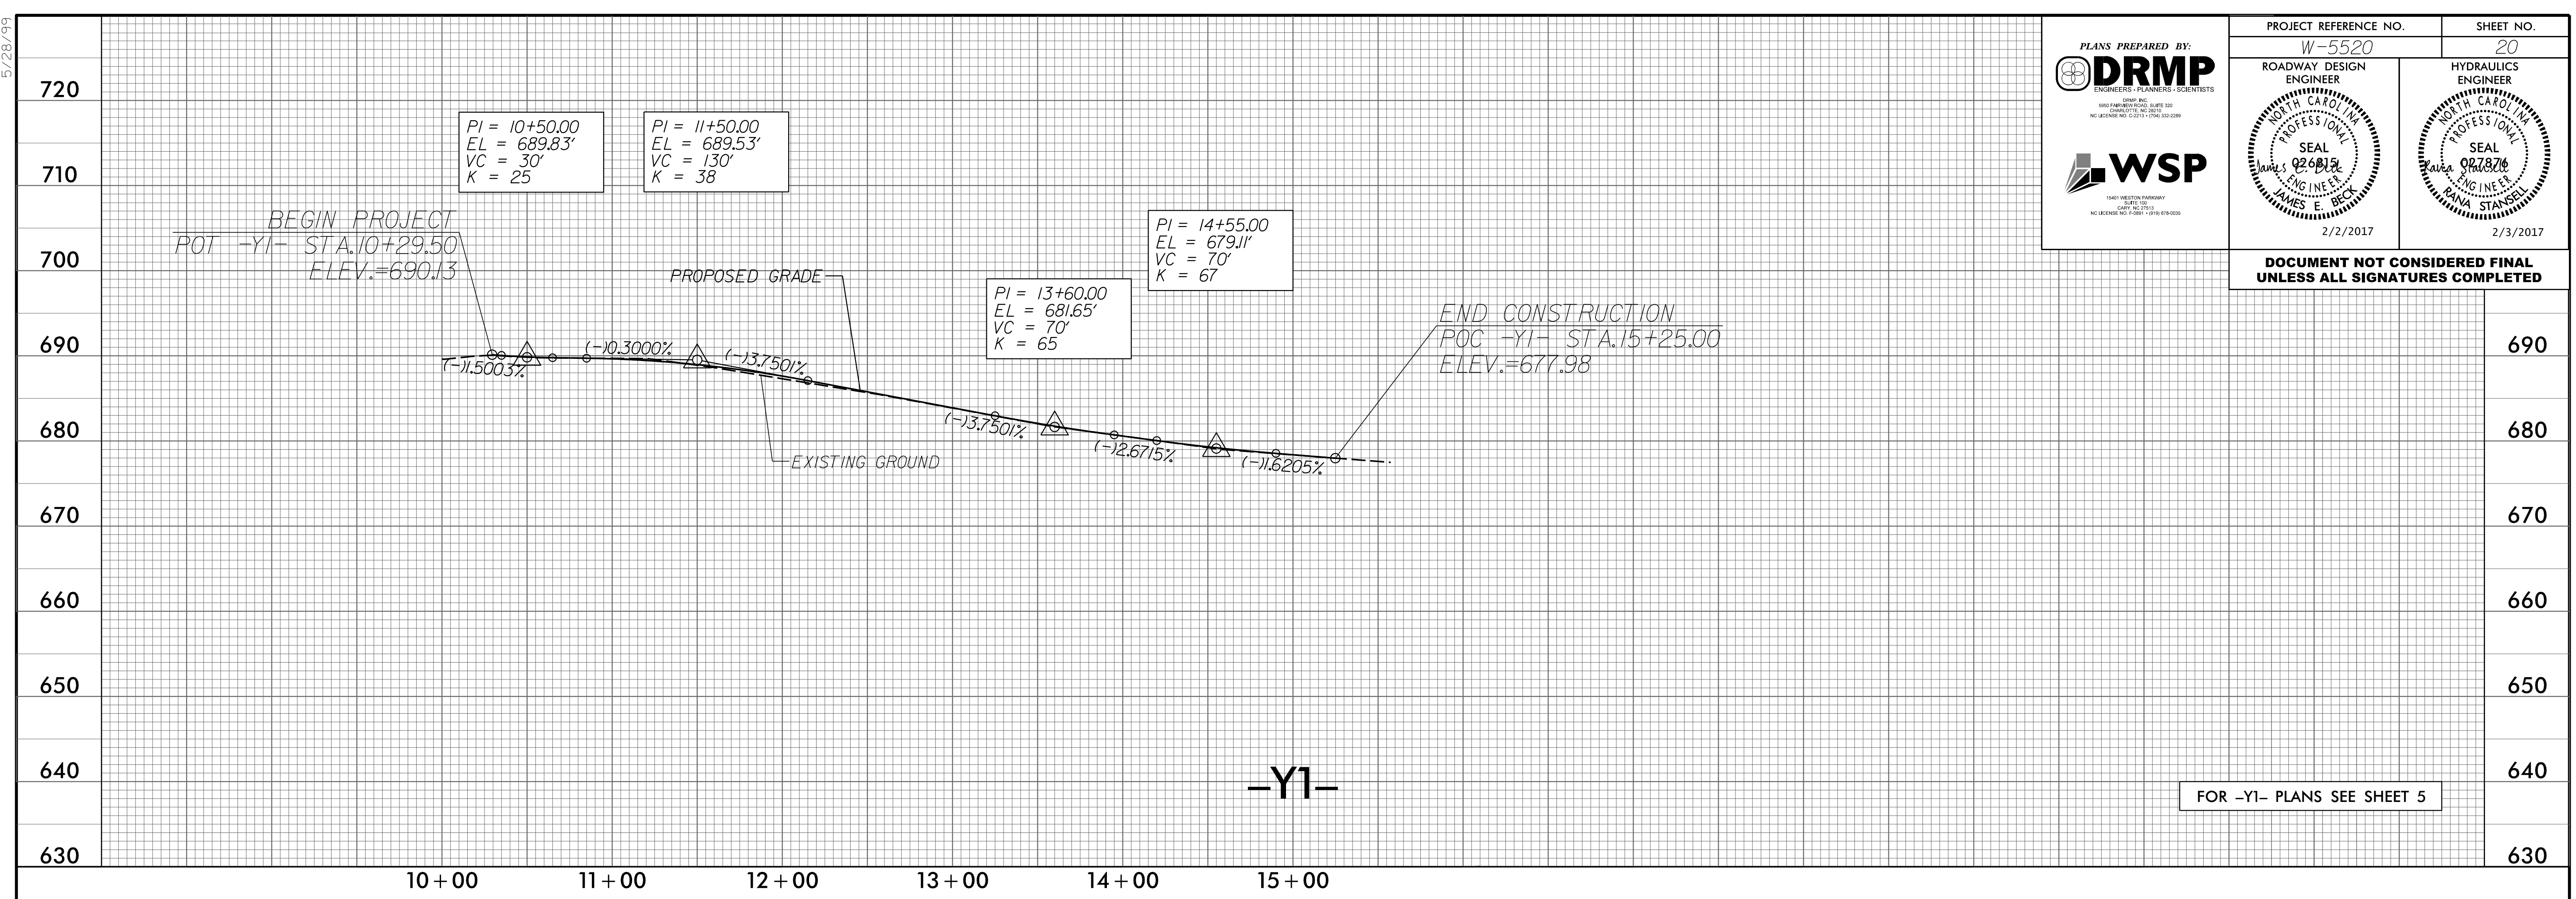

FOR -Y1- PLANS SEE SHEET 5

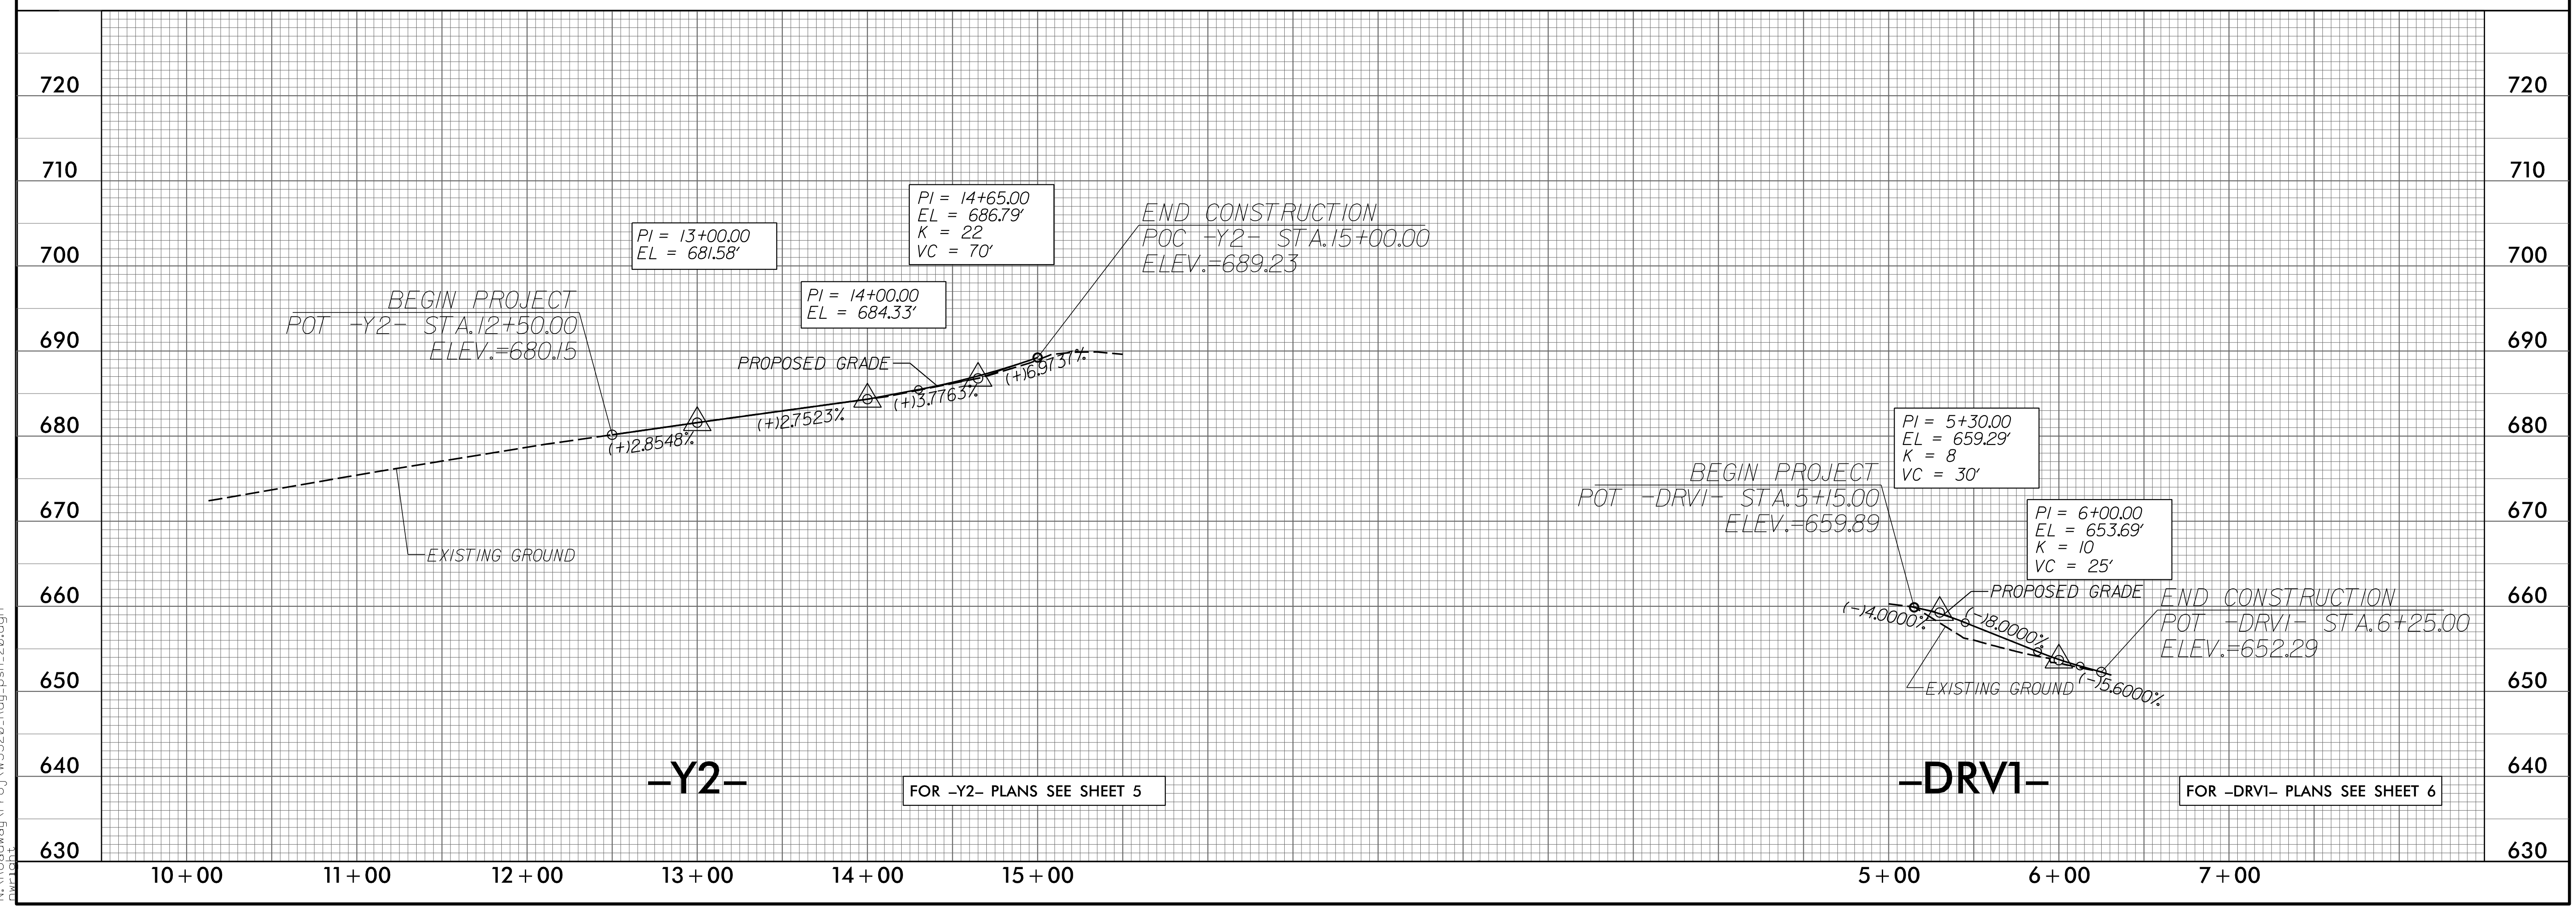

FOR -Y2- PLANS SEE SHEET 5

FOR -DRV1- PLANS SEE SHEET 6

12/9/2016 3:55:22 PM
N:\Roadway\Proj\W5520_Rdy_psh_20.dgn