


PROJ. REFERENCE NO.	SHEET NO.
W-5520	TMP-5

NOTE:

- EXISTING PAVEMENT MARKINGS ARE SHOWN IN THIS PHASE UNLESS OTHERWISE SHOWN.
- TRAFFIC IS MAINTAINED IN EXISTING TRAFFIC PATTERN UNLESS OTHERWISE SHOWN.

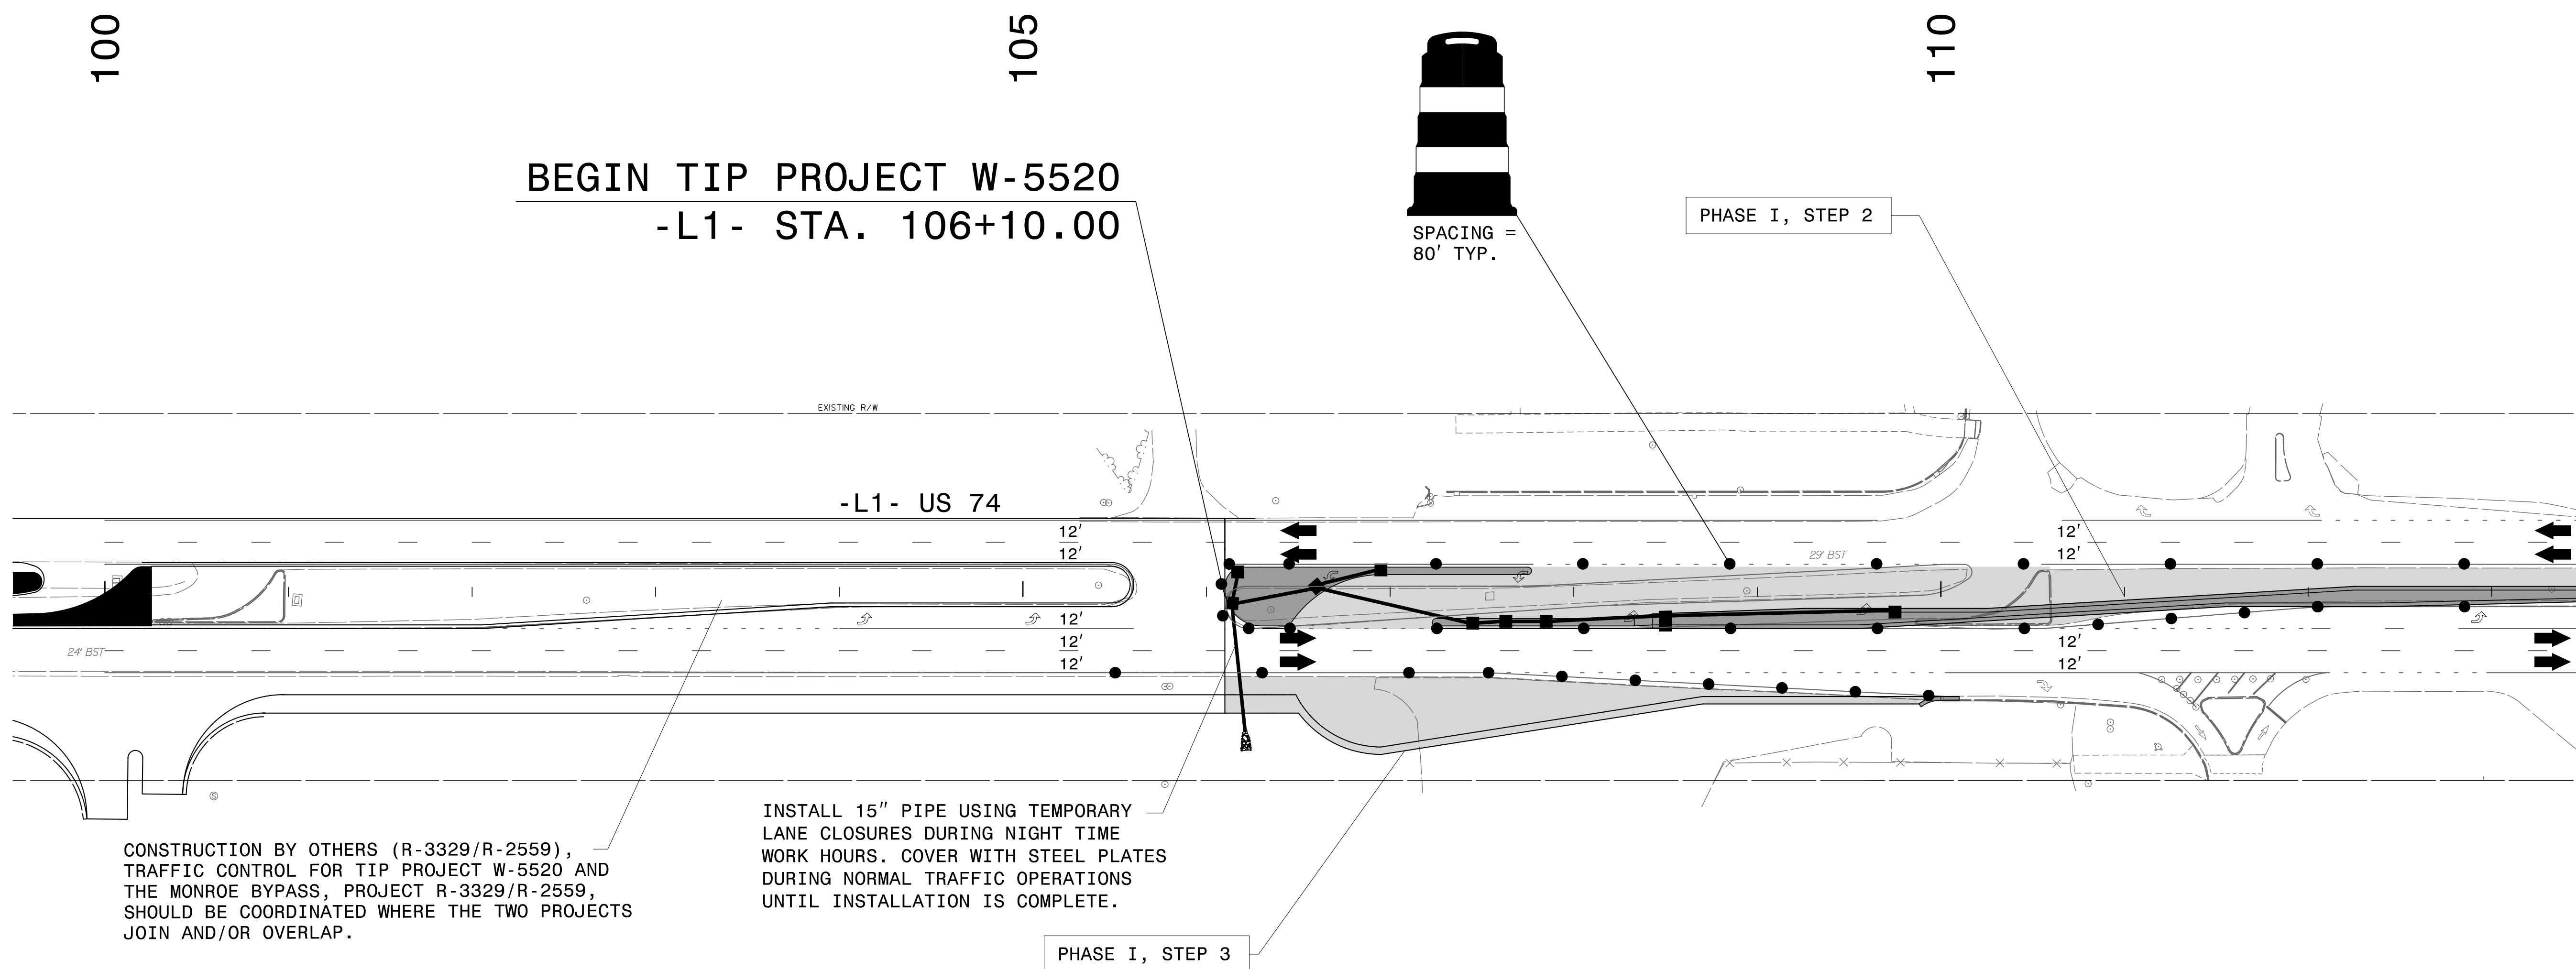

2/10/2017 14:41:55 US74-TrafficControl\TCP\W5520\_TC\_TMP\_Area 1-Phase1.dgn USEB04421

**WSP** | **PARSONS BRINCKERHOFF**  
 Transportation & Infrastructure  
 1001 Morehead Square Drive Suite 610 • Charlotte, NC 28203  
 (T) 704.342.5401 • (F) 704.342.8472  
 www.pbworld.com  
 NC License Number: F-0165

APPROVED: *Eric W. Bowman* DATE: 2/10/2017

SEAL

NORTH CAROLINA PROFESSIONAL ENGINEER  
 SEAL 043754  
 ERIC W. BOWMAN



**AREA 1  
 PHASE I  
 DETAIL SHEET 1**