

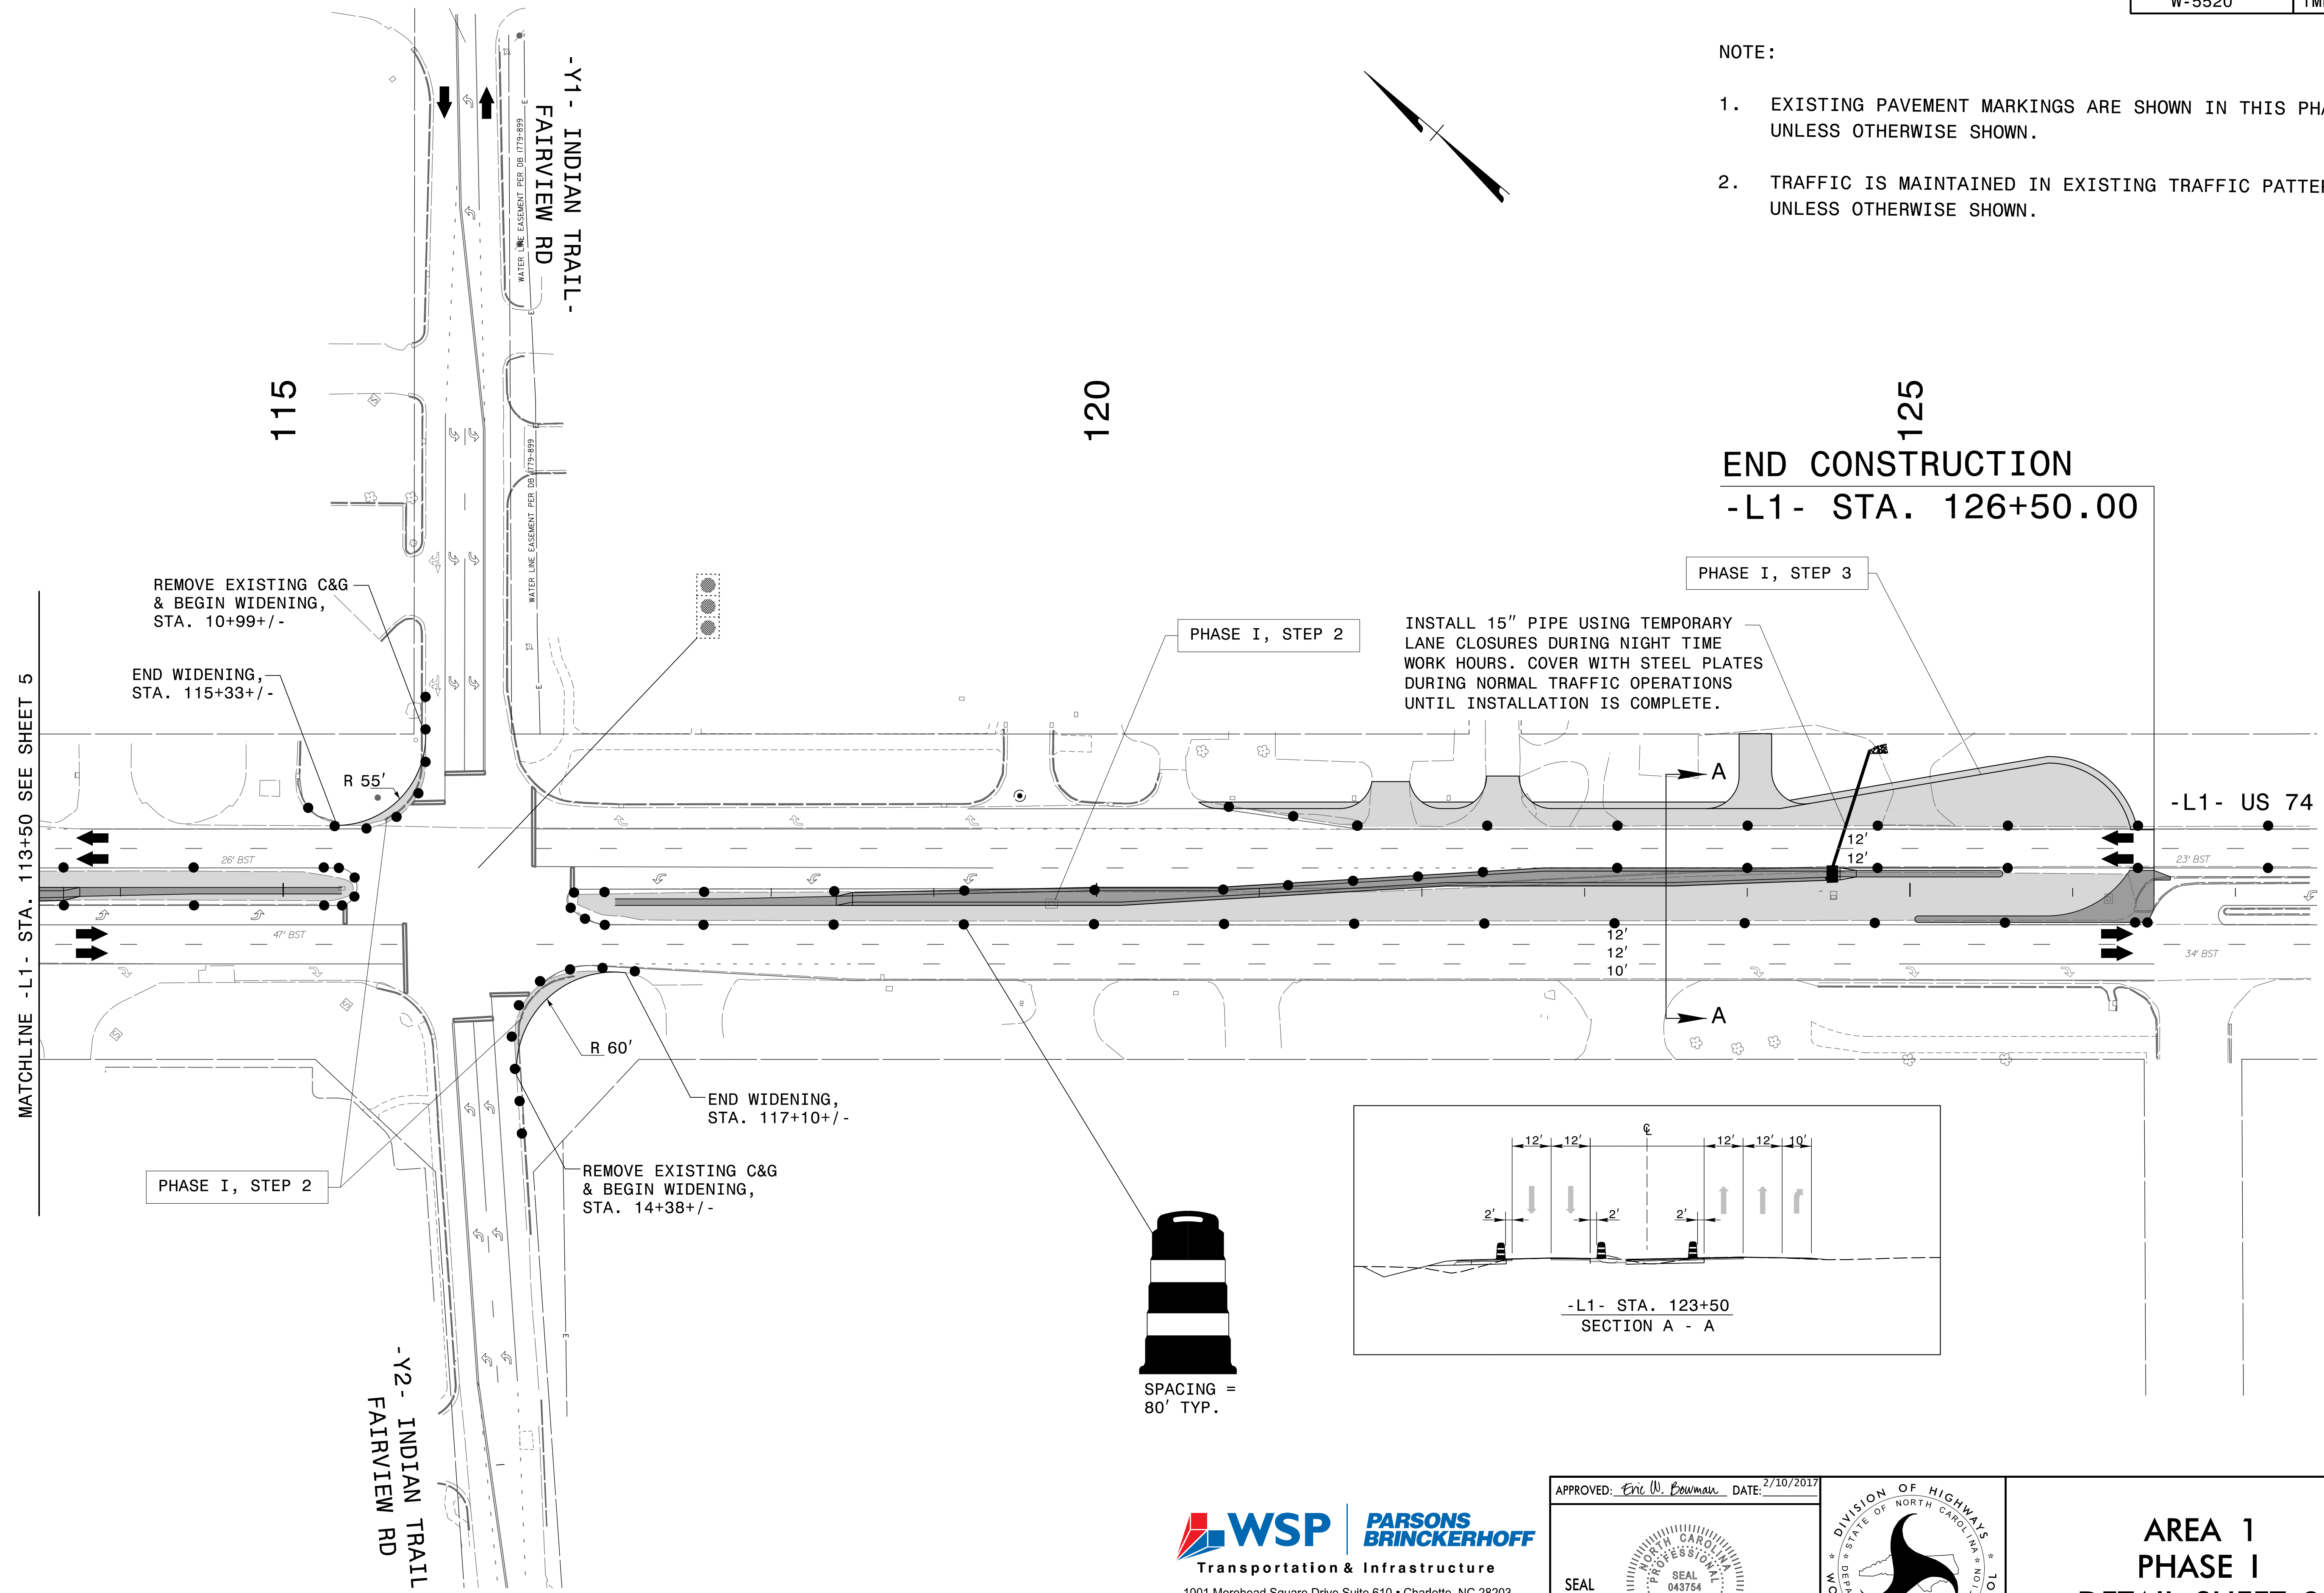
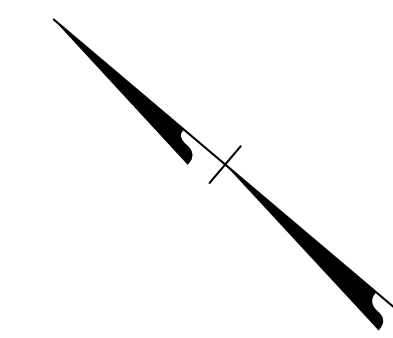


NOTE:

- EXISTING PAVEMENT MARKINGS ARE SHOWN IN THIS PHASE UNLESS OTHERWISE SHOWN.
- TRAFFIC IS MAINTAINED IN EXISTING TRAFFIC PATTERN UNLESS OTHERWISE SHOWN.

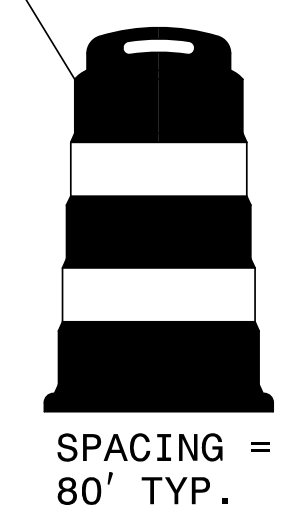

END CONSTRUCTION
-L1- STA. 126+50.00

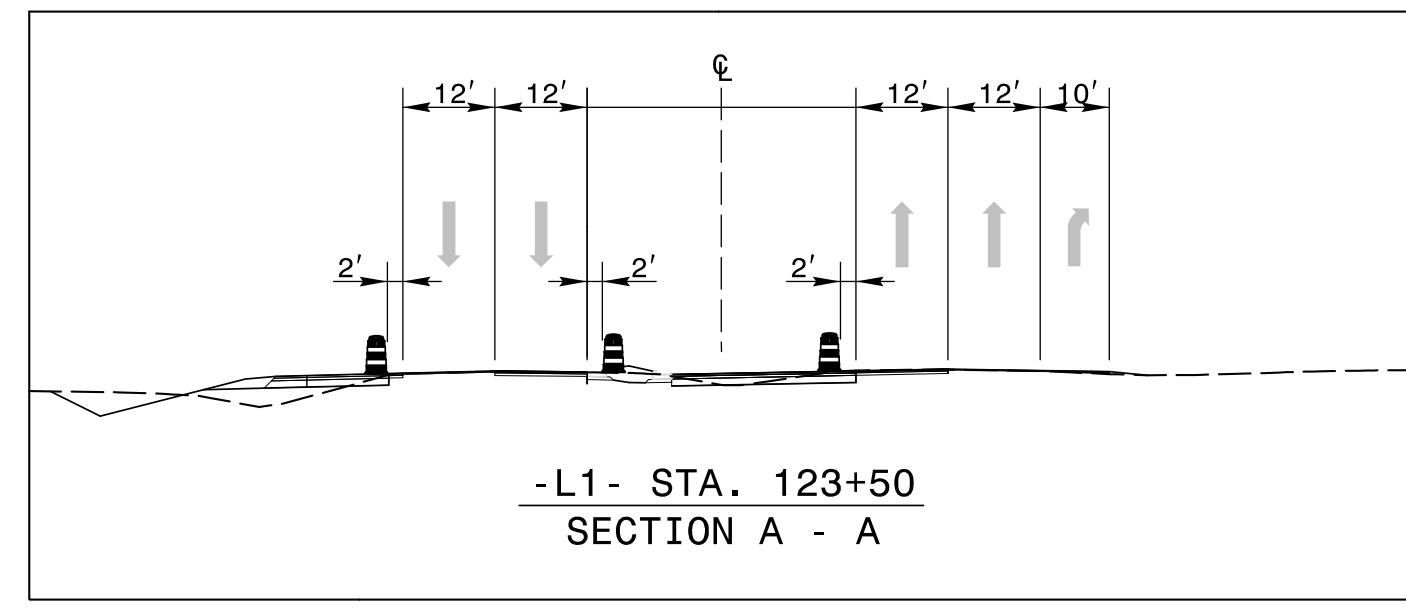

2/10/2017 14:41:55 US74\TrafficControl\CPN\W5520_TC_TMP_Area 1\Phase1-2.dgn
 USEB04421

Transportation & Infrastructure
 1001 Morehead Square Drive Suite 610 • Charlotte, NC 28203
 (T) 704.342.5401 • (F) 704.342.8472
 www.pbworld.com
 NC License Number: F-0165

APPROVED: *Eric W. Bowman* DATE: 2/10/2017

SEAL

AREA 1
PHASE I
DETAIL SHEET 2