

SPACING = 20' TYP.
INTERSECTION SPACING = 10' TYP.



NOTE:

1. CONTRACTOR SHALL COORDINATE WITH DIVISION TRAFFIC ENGINEER TO COORDINATE TEMPORARY SIGNAL TIMINGS PRIOR TO TEMPORARY TRAFFIC PATTERN.

2/10/2017 14:51:55 US74\TrafficControl\TCP\W5520_TC_Area 1\Phase2_Overview.dgn USEB04421

WSP | **PARSONS BRINCKERHOFF**
 Transportation & Infrastructure
 1001 Morehead Square Drive Suite 610 • Charlotte, NC 28203
 (T) 704.342.5401 • (F) 704.342.8472
 www.pbworld.com
 NC License Number: F-0165

APPROVED: *Eric W. Bowman* DATE: 2/10/2017

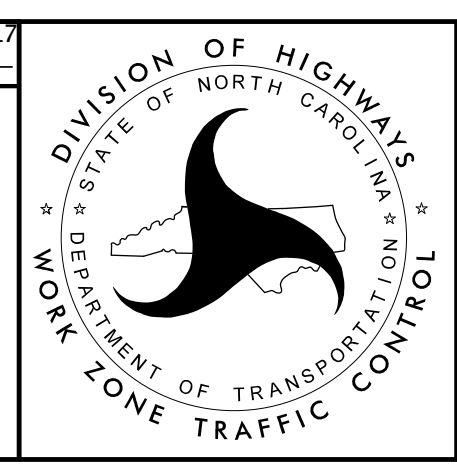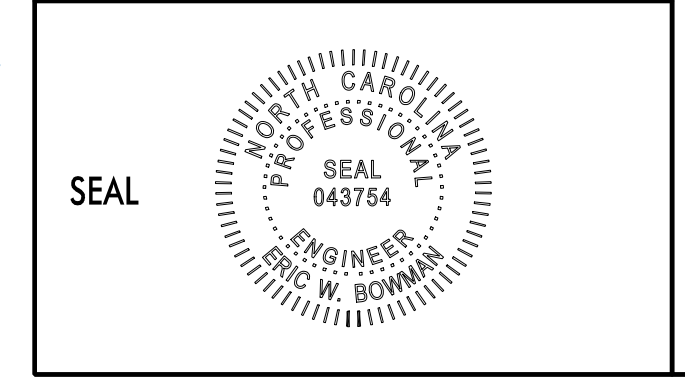

**AREA 1 OVERVIEW,
PHASE II**