


NOTE:

- EXISTING PAVEMENT MARKINGS ARE SHOWN IN THIS PHASE UNLESS OTHERWISE SHOWN.
- TRAFFIC IS MAINTAINED IN EXISTING TRAFFIC PATTERN UNLESS OTHERWISE SHOWN.

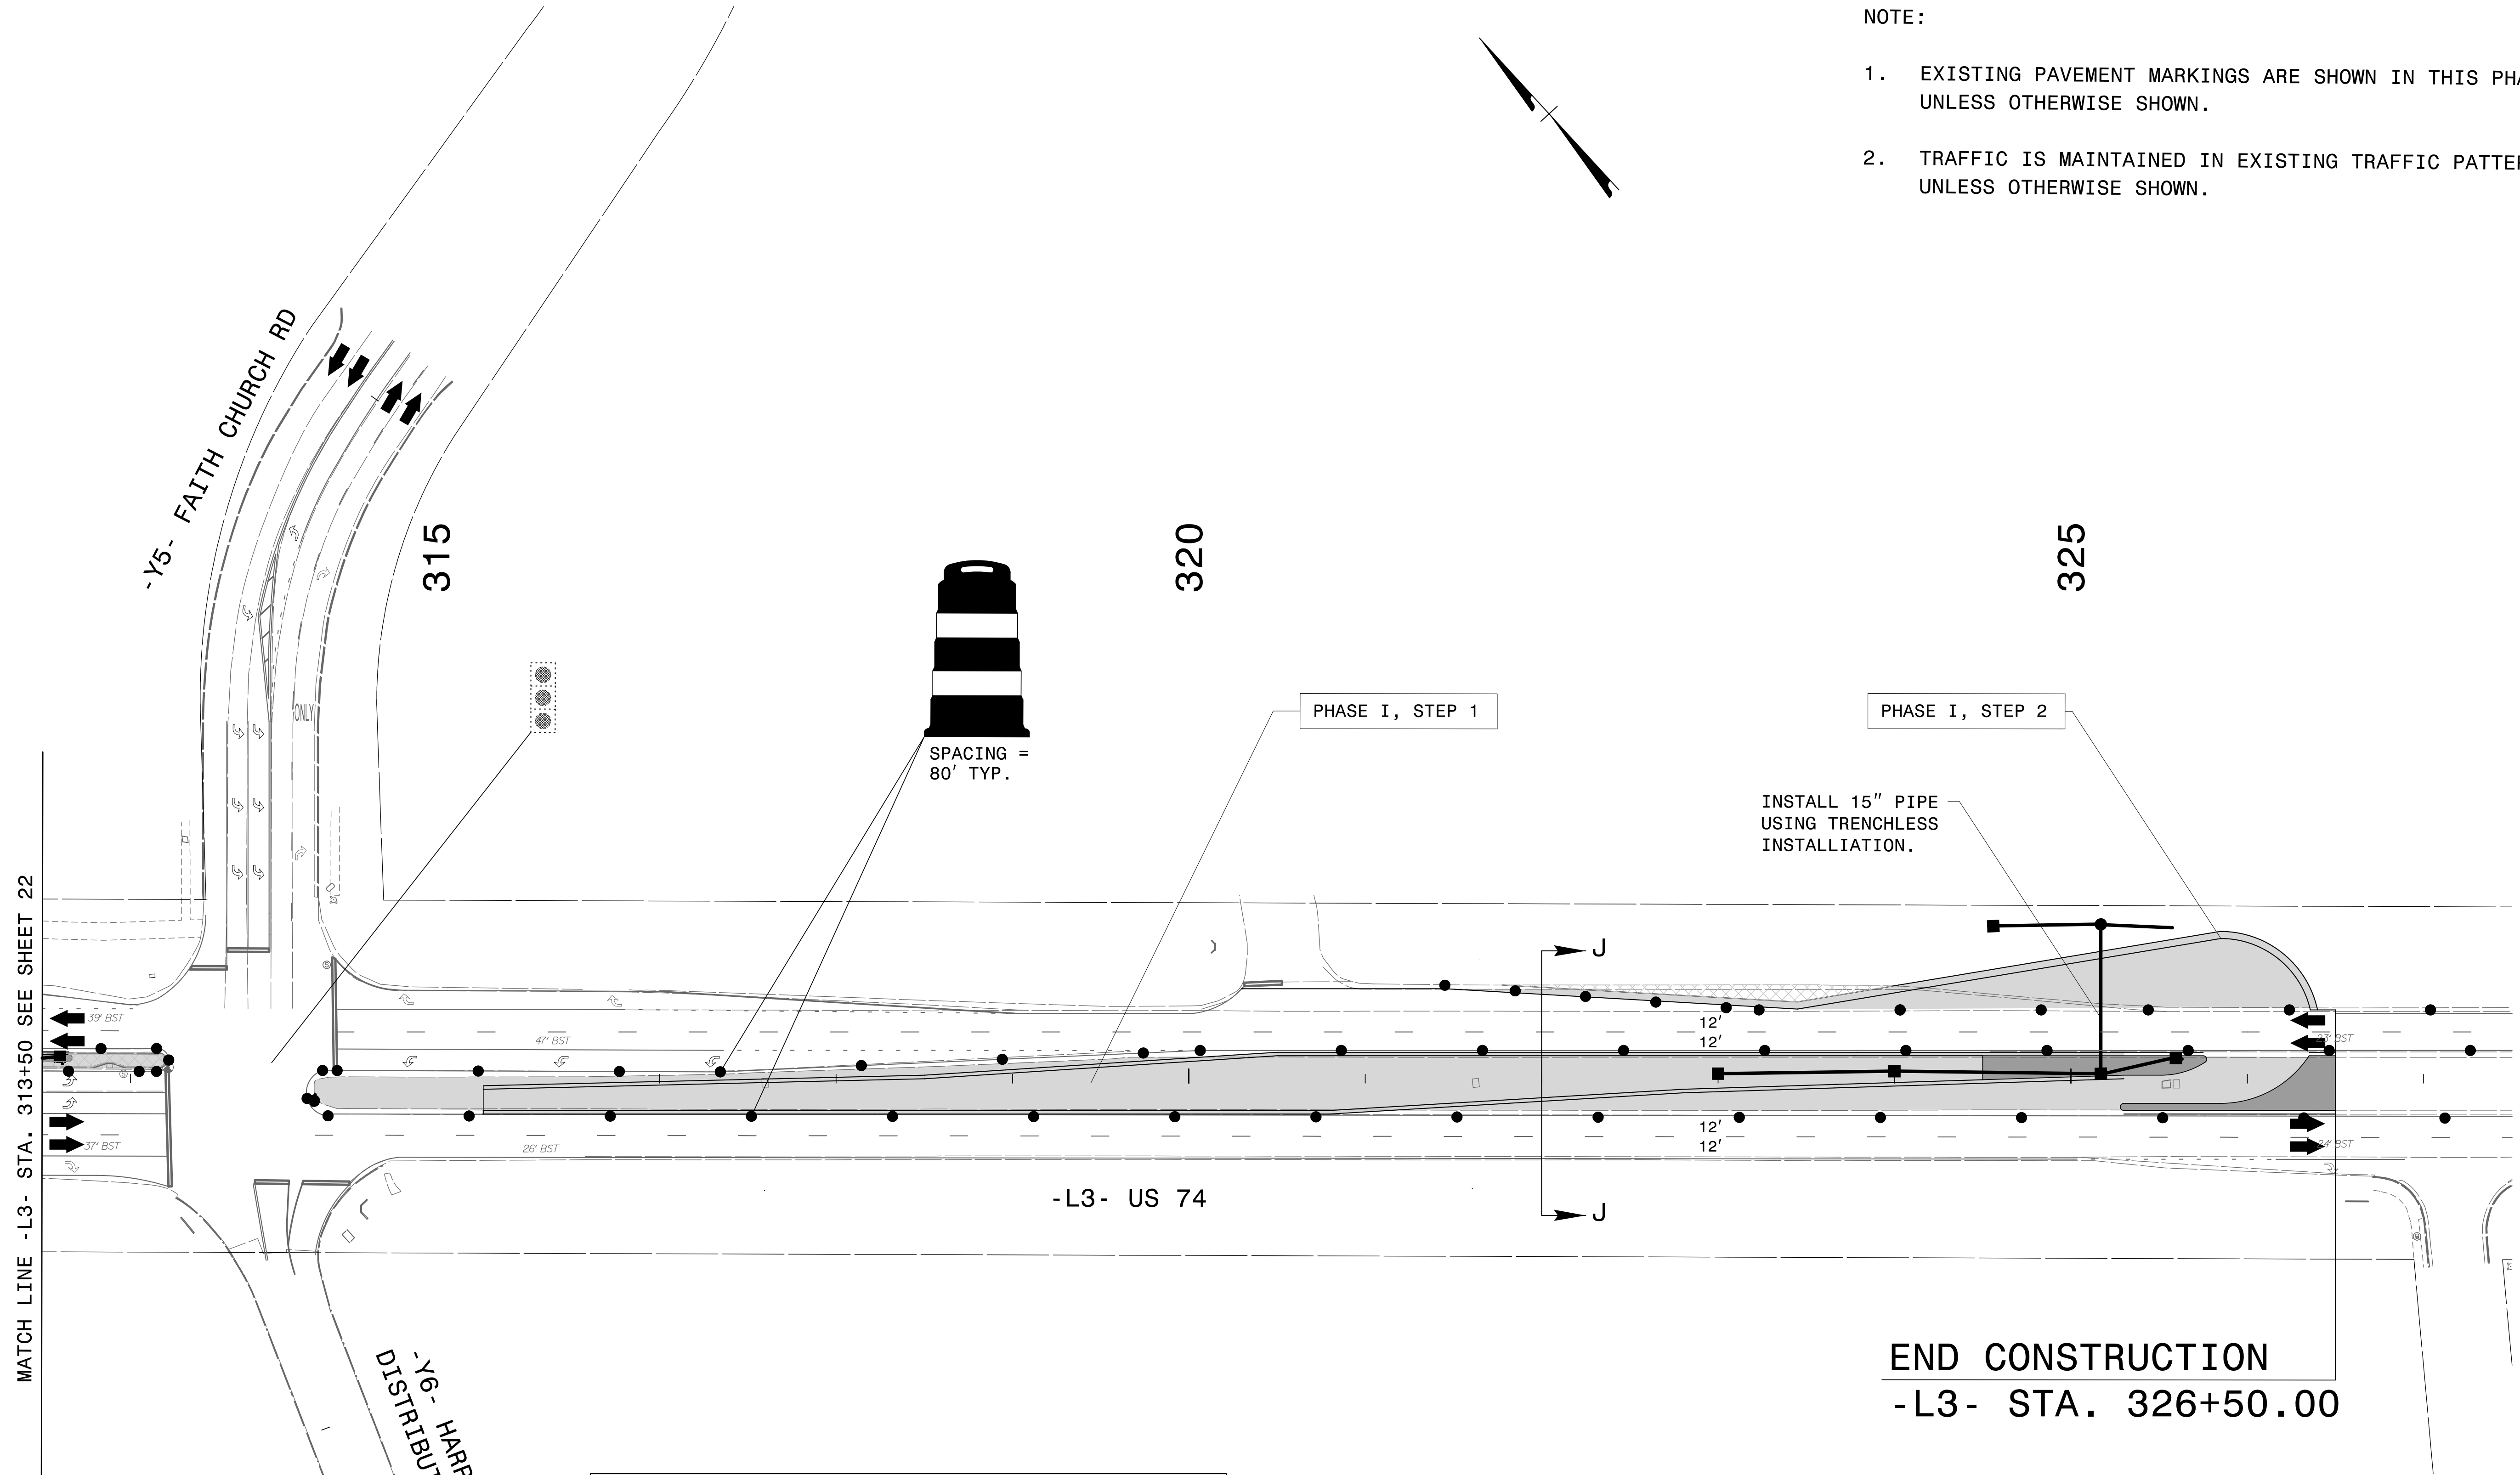

MATCH LINE -L3- STA. 313+50 SEE SHEET 22


SPACING = 80' TYP.

PHASE I, STEP 1

PHASE I, STEP 2

INSTALL 15" PIPE USING TRENCHLESS INSTALLATION.

END CONSTRUCTION
-L3- STA. 326+50.00

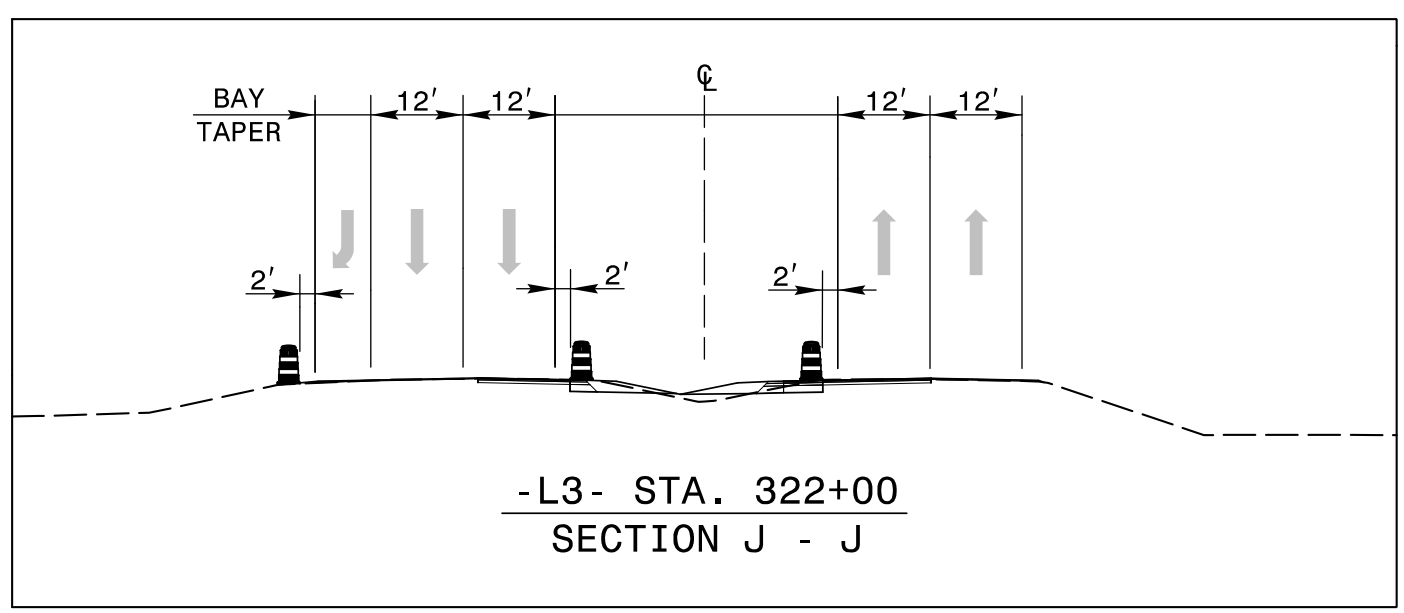

WSP | **PARSONS BRINCKERHOFF**
 Transportation & Infrastructure
 1001 Morehead Square Drive Suite 610 • Charlotte, NC 28203
 (T) 704.342.5401 • (F) 704.342.8472
 www.pbworld.com
 NC License Number: F-0165

APPROVED: *Eric W. Bowman* DATE: 2/10/2017

SEAL

**AREA 3
 PHASE I
 DETAIL SHEET 12**

2/10/2017 4:41:55 PM US74-TrafficControl\TCP\W5520_TC_TMP_Area 3-Phase1-2.dgn USEB04421