


NOTE:

- EXISTING PAVEMENT MARKINGS ARE SHOWN IN THIS PHASE UNLESS OTHERWISE SHOWN.
- TRAFFIC IS MAINTAINED IN EXISTING TRAFFIC PATTERN UNLESS OTHERWISE SHOWN.

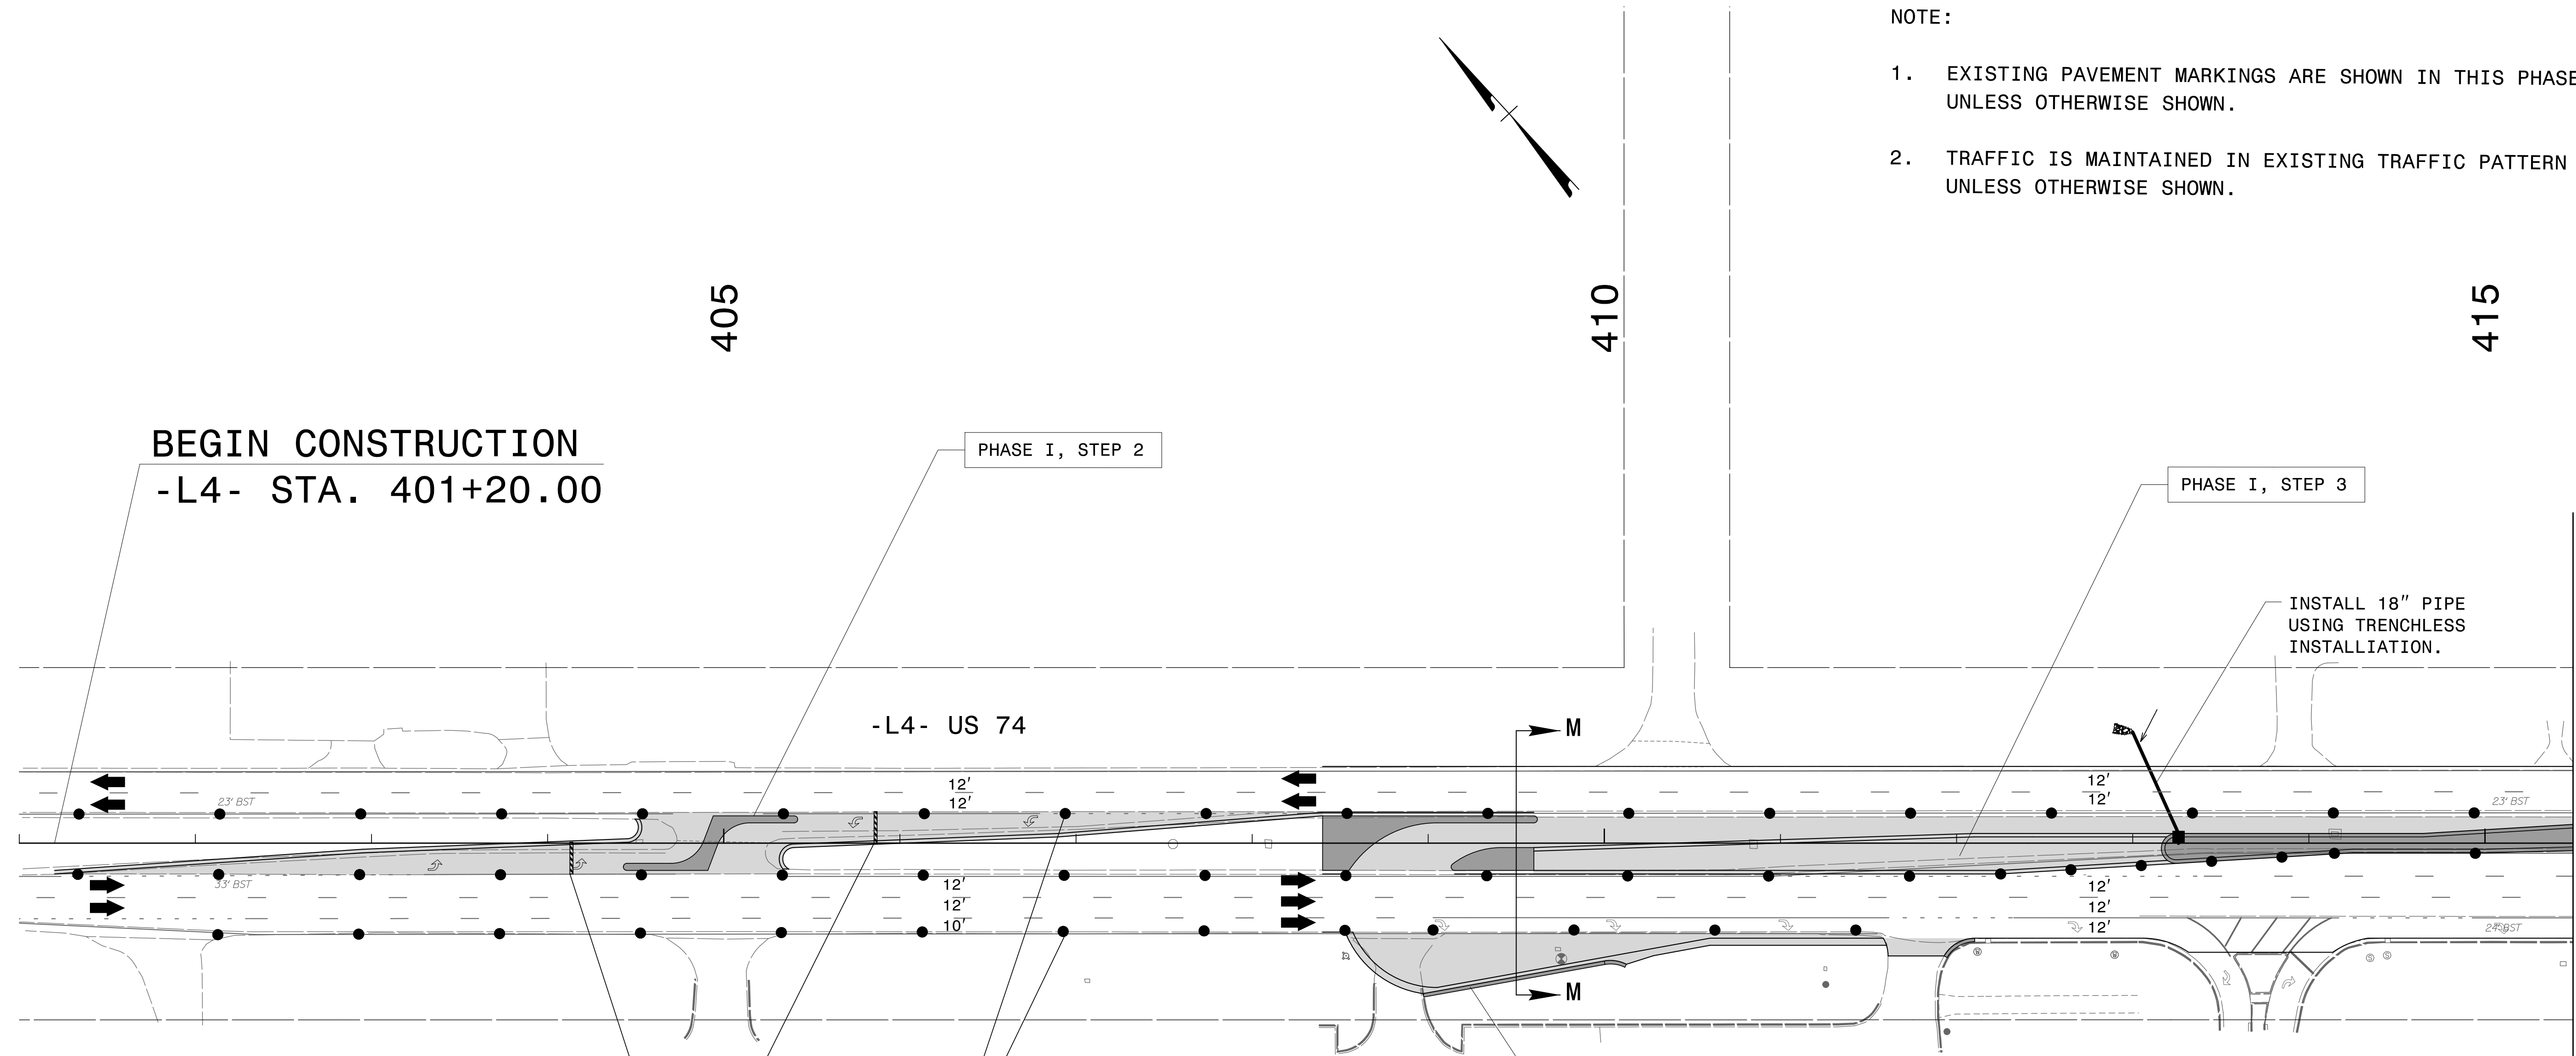

BEGIN CONSTRUCTION
-L4- STA. 401+20.00

PHASE I, STEP 2




PHASE I, STEP 3

INSTALL 18" PIPE
USING TRENCHLESS
INSTALLATION.

-L4- US 74

PHASE I, STEP 5

MATCH LINE -L4- STA. 415+50 SEE SHEET 30

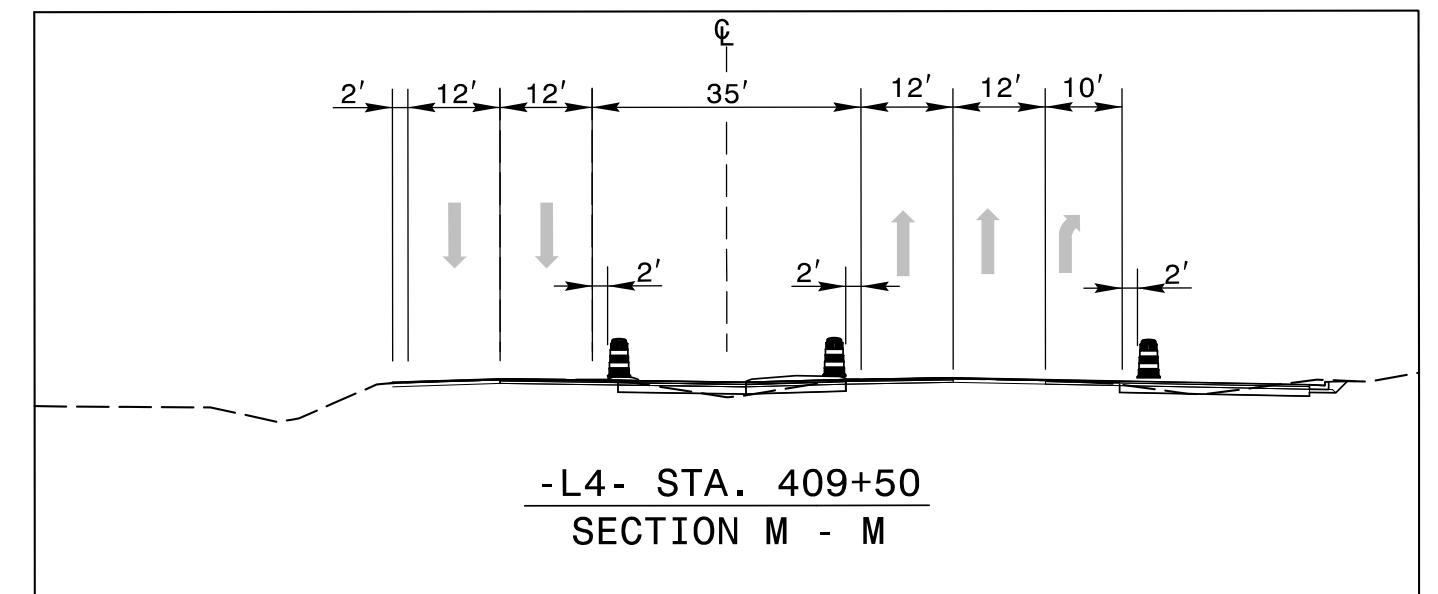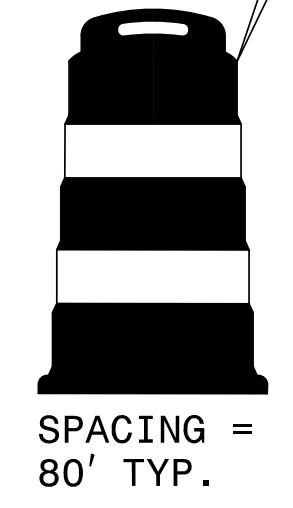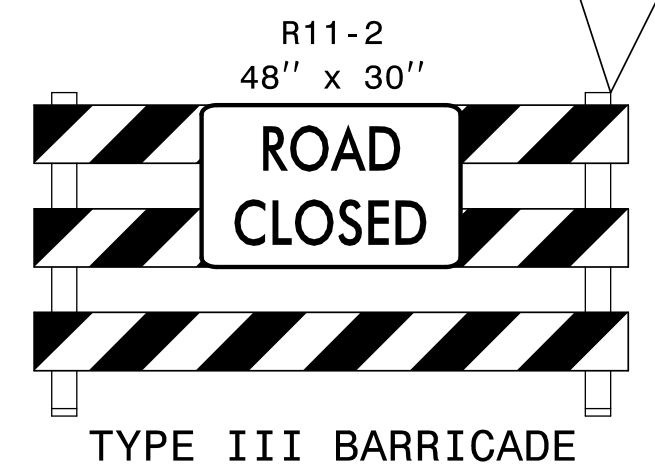

2/10/2017
4:41:55 PM
US74-TrafficControl\TC-TMP-Area 4-Phase1.dgn
USEB04421

WSP | **PARSONS BRINCKERHOFF**
Transportation & Infrastructure
1001 Morehead Square Drive Suite 610 • Charlotte, NC 28203
(T) 704.342.5401 • (F) 704.342.8472
www.pbworld.com
NC License Number: F-0165

APPROVED: *Eric W. Bonman* DATE: 2/10/2017
SEAL
NORTH CAROLINA
PROFESSIONAL
ENGINEER
ERIC W. BONMAN
043754

DIVISION OF HIGHWAYS
STATE OF NORTH CAROLINA
DEPARTMENT OF TRANSPORTATION
WORK ZONE TRAFFIC CONTROL

AREA 4
PHASE I
DETAIL SHEET 15