



NOTE:



1. TEMPORARY PAVEMENT MARKINGS ARE USED IN THIS PHASE.
2. TRAFFIC IS IN TEMPORARY TRAFFIC PATTERN UNLESS OTHERWISE SHOWN.
3. CONTRACTOR SHALL COORDINATE WITH ENGINEER FOR LOCATION OF CMS BOARD.
4. CONTRACTOR SHALL COORDINATE WITH DIVISION TRAFFIC ENGINEER TO COORDINATE TEMPORARY SIGNAL TIMINGS PRIOR TO TEMPORARY TRAFFIC PATTERN.

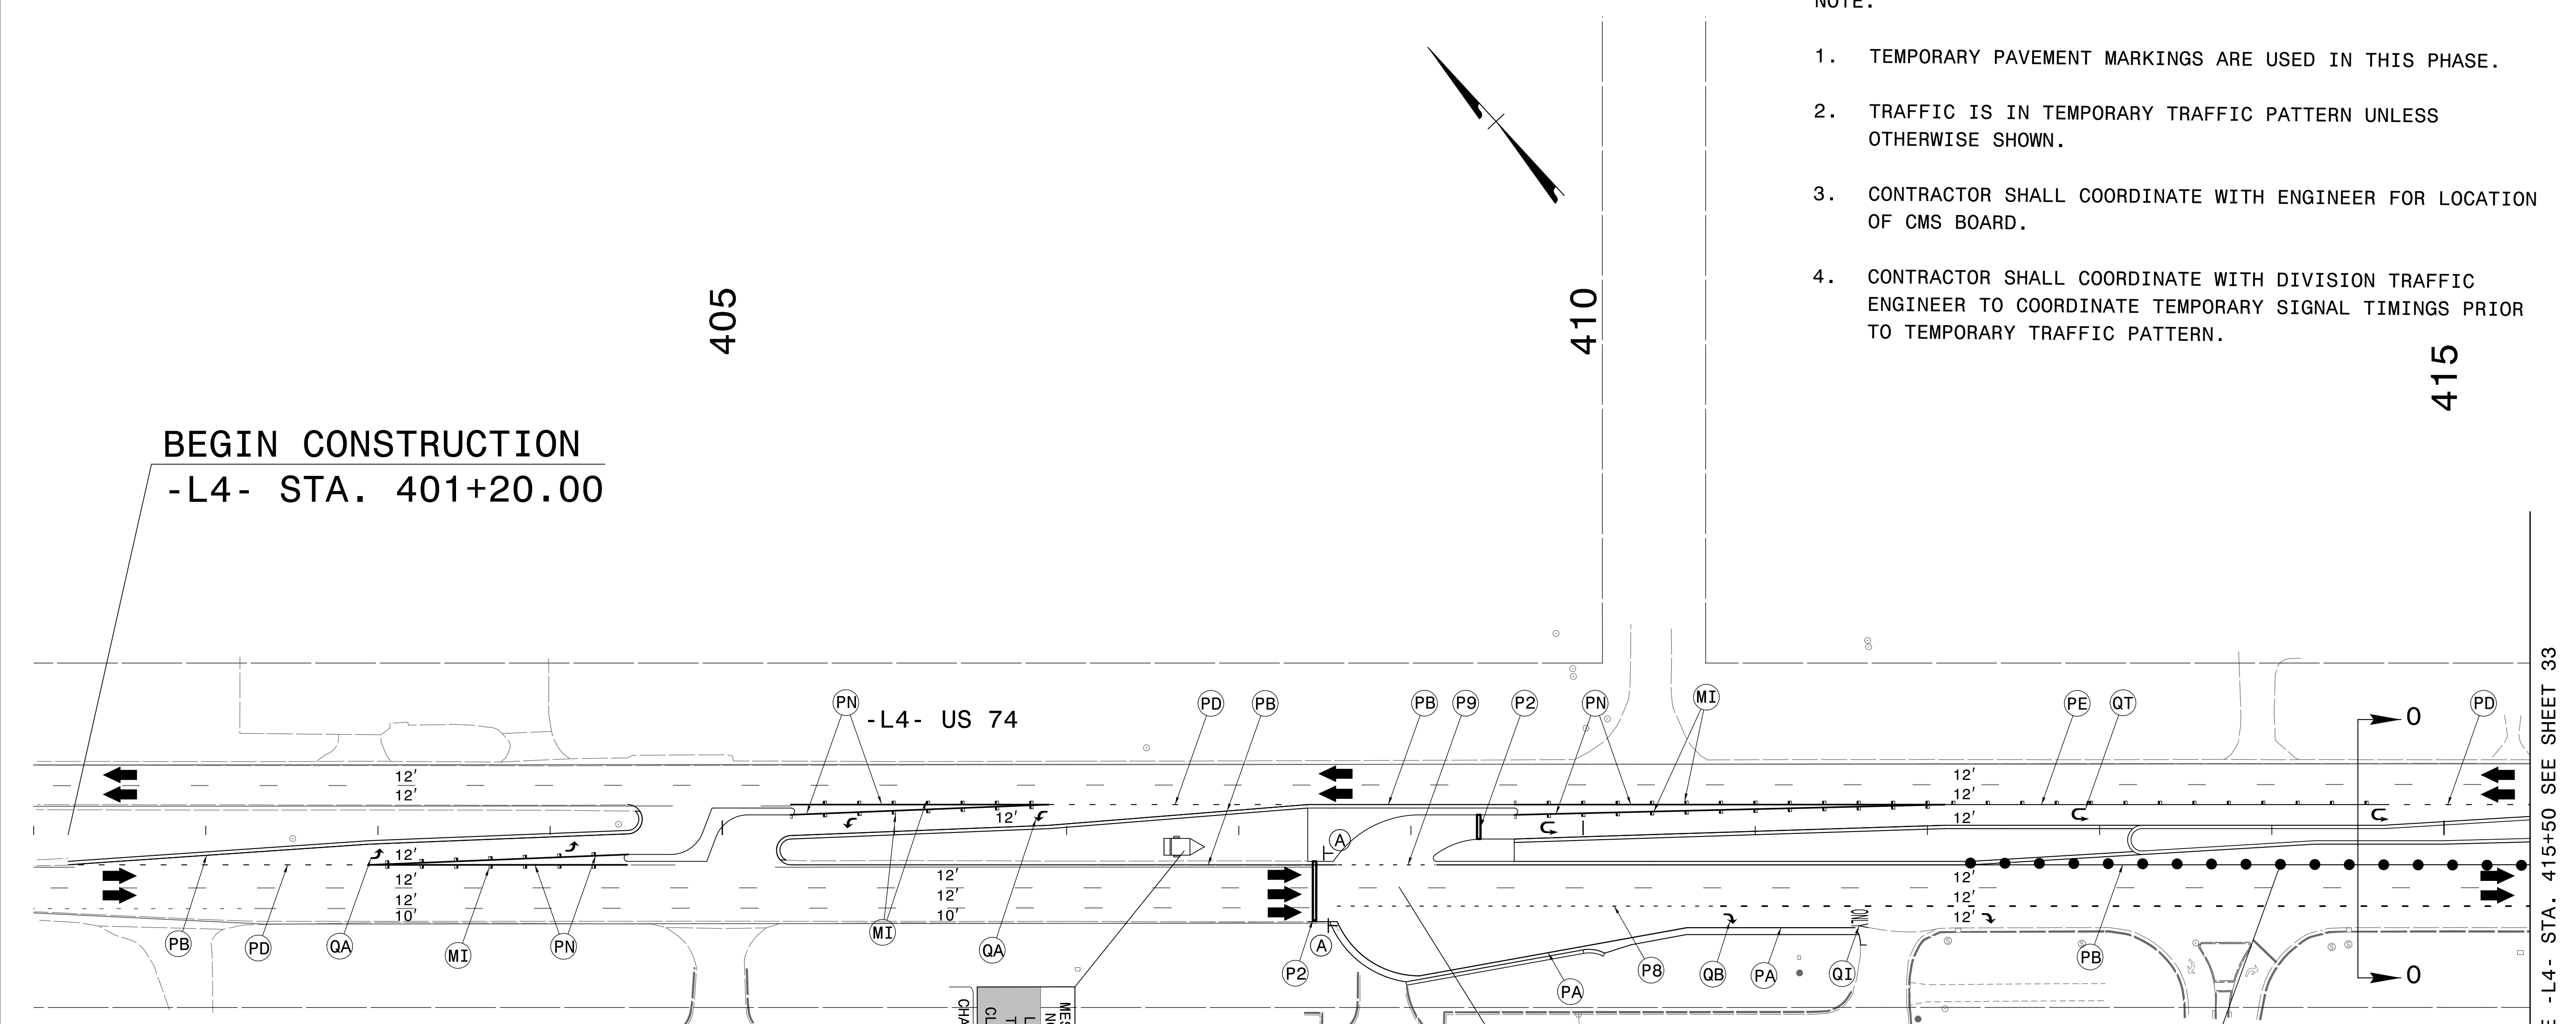

BEGIN CONSTRUCTION
-L4- STA. 401+20.00

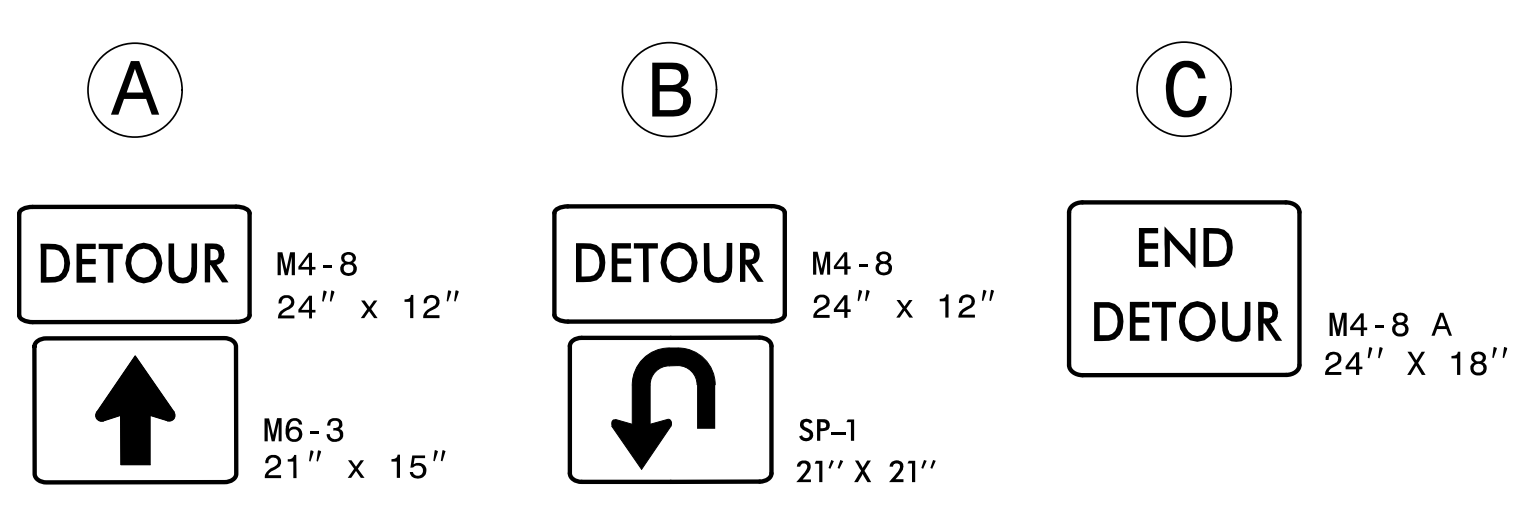

CHANGEBLANK MESSAGE SIGN	MESSAGE NO. 1	MESSAGE NO. 2
	LEFT TURN CLOSED	FOLLOW DETOUR

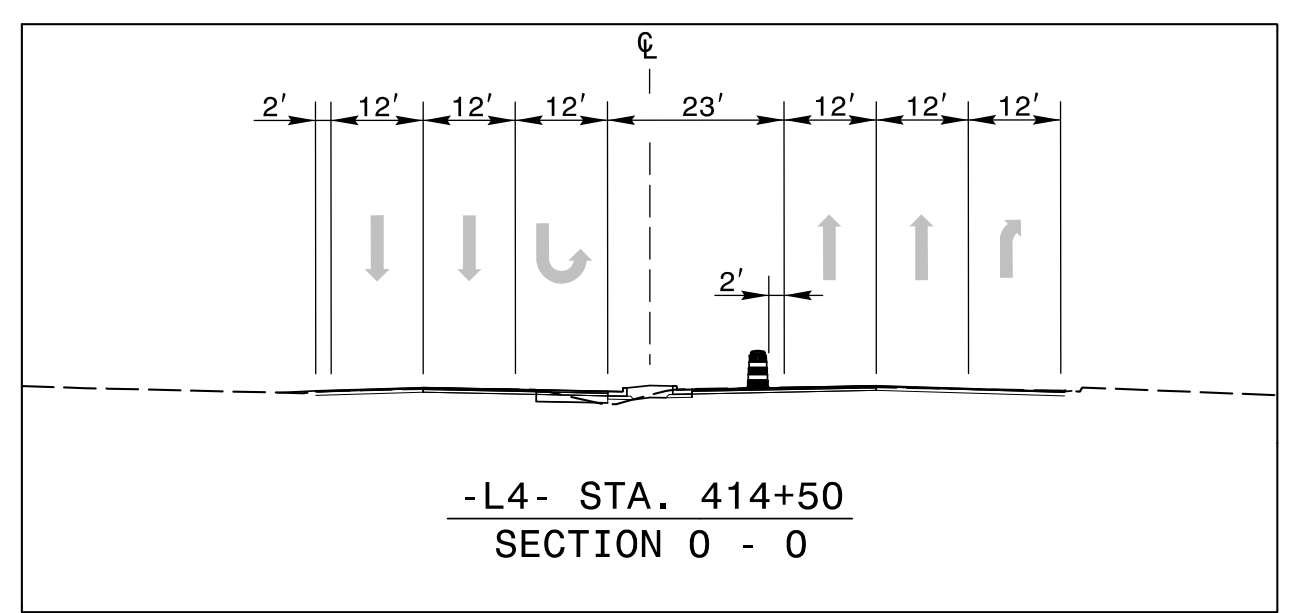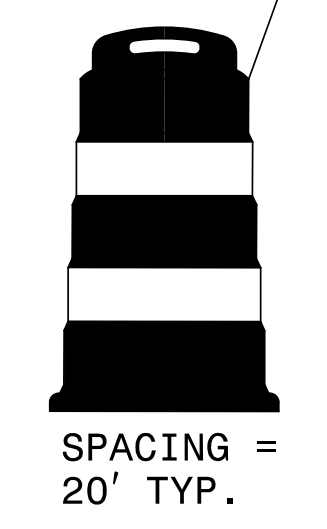

MATCH LINE -L4- STA. 415+50 SEE SHEET 33

2/10/2017 4:41:55 PM US74-TrafficControl\TC-TMP_Area 4-Phase2-ldgn USEB04421

WSP | **PARSONS BRINCKERHOFF**
 Transportation & Infrastructure
 1001 Morehead Square Drive Suite 610 • Charlotte, NC 28203
 (T) 704.342.5401 • (F) 704.342.8472
 www.pbworld.com
 NC License Number: F-0165

APPROVED: *Eric W. Bowman* DATE: 2/10/2017

SEAL

**AREA 4
PHASE II
DETAIL SHEET 17**