
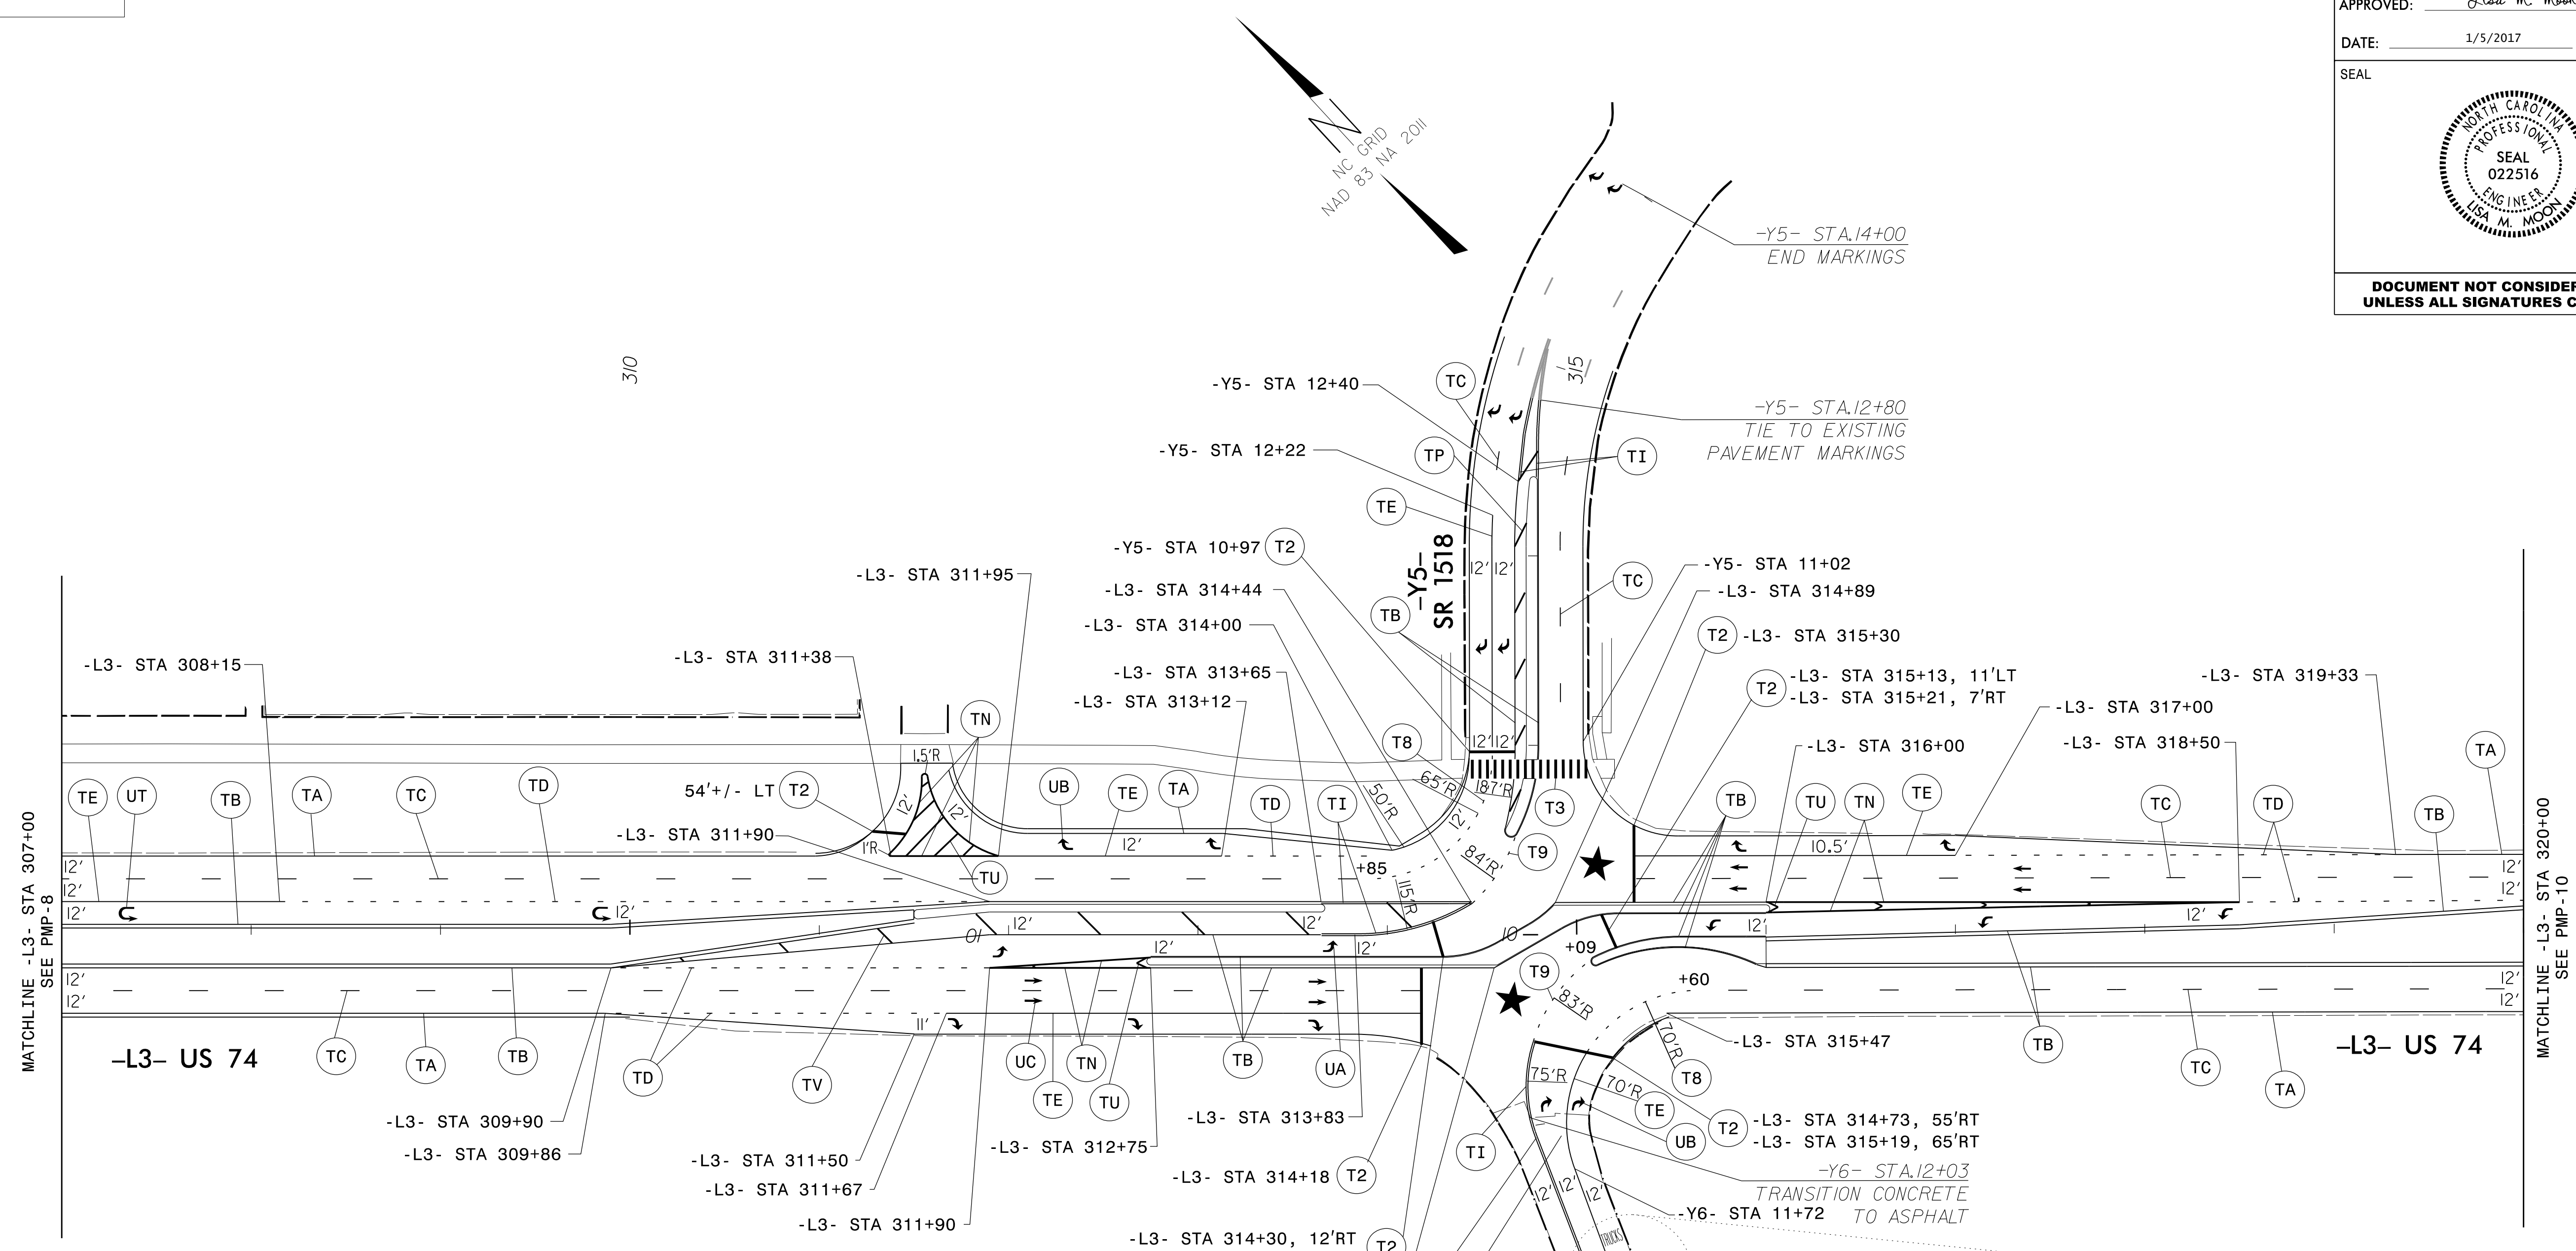


★ PROPOSED SIGNAL

PROJECT REFERENCE NO. W-5520	SHEET NO. PMP-9
APPROVED: <i>Lisa M. Moon</i>	
DATE: 1/5/2017	
SEAL	
	
DOCUMENT NOT CONSIDERED FINAL UNLESS ALL SIGNATURES COMPLETED	



THERMOPLASTIC PAVEMENT MARKING SCHEDULE

SYMBOL	DESCRIPTION
T2	WHITE STOP BAR (24", 120 MIL)
T3	WHITE CROSSWALK LINE (24", 120 MIL)
T8	2FT.-6FT./SP WHITE MINISKIP (4", 120 MIL)
T9	2FT.-6FT./SP YELLOW MINISKIP (4", 120 MIL)
TA	WHITE EDGELINE (4", 90 MIL)
TB	YELLOW EDGELINE (4", 90 MIL)
TC	10FT. WHITE SKIP LINE (4" 120 MIL)
TD	3FT.-9FT./SP WHITE MINISKIP (4", 120 MIL)
TE	WHITE SOLID LANE LINE (4", 120 MIL)
TI	YELLOW DOUBLE CENTER LINE (4", 120 MIL)
TN	WHITE GORELINE (8", 90 MIL)
TP	YELLOW DIAGONAL (8", 90 MIL)
TU	WHITE DIAGONAL (12", 90 MIL)
TV	YELLOW DIAGONAL (12", 90 MIL)
UA	LEFT TURN ARROW (90 MIL)
UB	RIGHT TURN ARROW (90 MIL)
UC	STRAIGHT ARROW (90 MIL)
UI	ALPHANUMERIC CHAR (120 MIL)
UT	U-TURN ARROW (90 MIL)
MA	PERMANENT RAISED MARKER, YELLOW & YELLOW
MB	PERMANENT RAISED MARKER, CRYSTAL & RED

COLD APPLIED PLASTIC MARKING SCHEDULE

SYMBOL	DESCRIPTION
CE	WHITE SOLID LANE LINE (4", 120 MIL)
CI	YELLOW DOUBLE CENTER LINE (4", 120 MIL)
DB	RIGHT TURN ARROW (90 MIL)

PLANS PREPARED BY:



DRMP
ENGINEERS · PLANNERS · SCIENTISTS

DRMP, INC.
5650 FAIRVIEW ROAD, SUITE 330
CHARLOTTE, NC 28210
NC LICENSE NO. C-2213 (704) 332-2289

PAVEMENT MARKING PLANS

-L3- STA 307+00 TO -L3- STA 320+00

C:\Users\lmoon\OneDrive\Work\Projects\W5520_Sgn_PMP_09.dgn
 1/5/2017 14:35
 Lisa M. Moon, Professional Engineer
 License No. 022516, State of North Carolina