
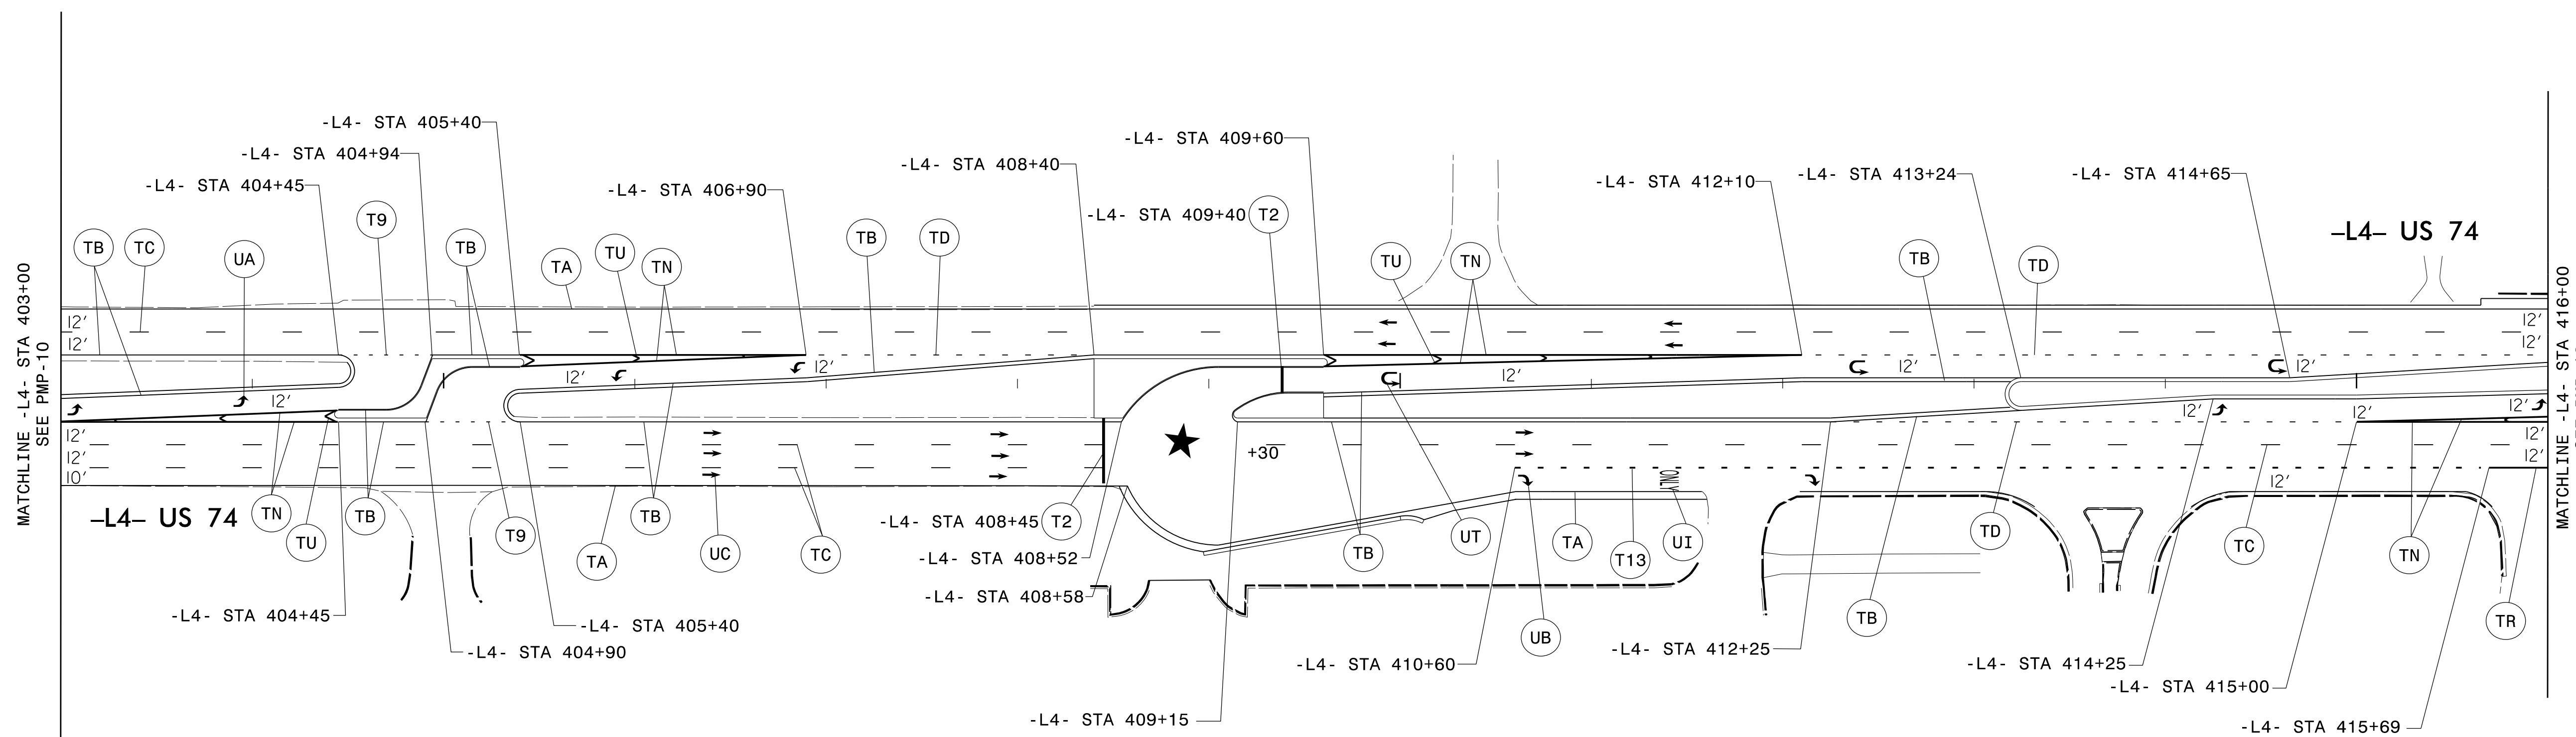


★ PROPOSED SIGNAL

PROJECT REFERENCE NO. W-5520	SHEET NO. PMP-II
APPROVED: <i>Lisa M. Moon</i>	
DATE: 9/1/2016	
SEAL	
DOCUMENT NOT CONSIDERED FINAL UNLESS ALL SIGNATURES COMPLETED	

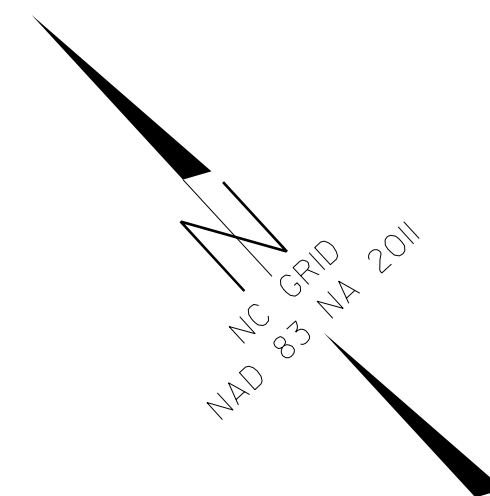

**THERMOPLASTIC PAVEMENT MARKING SCHEDULE**

SYMBOL	DESCRIPTION
T2	WHITE STOP BAR (24", 120 MIL)
T8	2FT.-6FT./SP WHITE MINISKIP (4", 120 MIL)
T9	2FT.-6FT./SP YELLOW MINISKIP (4", 120 MIL)
T13	3FT.-9FT./SP WHITE MINISKIP (8", 120 MIL)
TA	WHITE EDGELINE (4", 90 MIL)
TB	YELLOW EDGELINE (4", 90 MIL)
TC	10FT. WHITE SKIP LINE (4" 120 MIL)
TD	3FT.-9FT./SP WHITE MINISKIP (4", 120 MIL)
TN	WHITE GORELINE (8", 90 MIL)
TR	WHITE SOLID LANE LINE (8", 120 MIL)
TU	WHITE DIAGONAL (12", 90 MIL)
UA	LEFT TURN ARROW (90 MIL)
UB	RIGHT TURN ARROW (90 MIL)
UC	STRAIGHT ARROW (90 MIL)
UI	ALPHANUMERIC CHAR (120 MIL)
UT	U-TURN ARROW (90 MIL)
MB	PERMANENT RAISED MARKER, CRYSTAL & RED

PLANS PREPARED BY:

**DRMP**  
ENGINEERS · PLANNERS · SCIENTISTS

DRMP, INC.  
5650 FAIRVIEW ROAD, SUITE 330  
CHARLOTTE, NC 28210  
NC LICENSE NO. C-2213 • (704) 332-2289

**PAVEMENT MARKING PLANS**  
-L3- STA 403+00 TO -L4- STA 416+00

01-SEP-2016 08:10  
 N:\Projects\W5520\Drawings\CADD\Plan\Marking Layout\Plans\W5520\_Sgn\_PMP\_11.dgn  
 AT: CAROLINENSEN-W