

PROJECT REFERENCE NO.	SHEET NO.
W-5520	EC-18/CONST.10
R/W SHEET NO.	10
ROADWAY DESIGN ENGINEER	HYDRAULICS ENGINEER



**DOCUMENT NOT CONSIDERED FINAL
UNLESS ALL SIGNATURES COMPLETED**

PLANS PREPARED BY:







DRMP
ENGINEERS - PLANNERS - SCIENTISTS

5605 PARKWAY DRIVE, SUITE 300
COLUMBIA, SC 29210
TEL: 803.733.1100
FAX: 803.733.1101

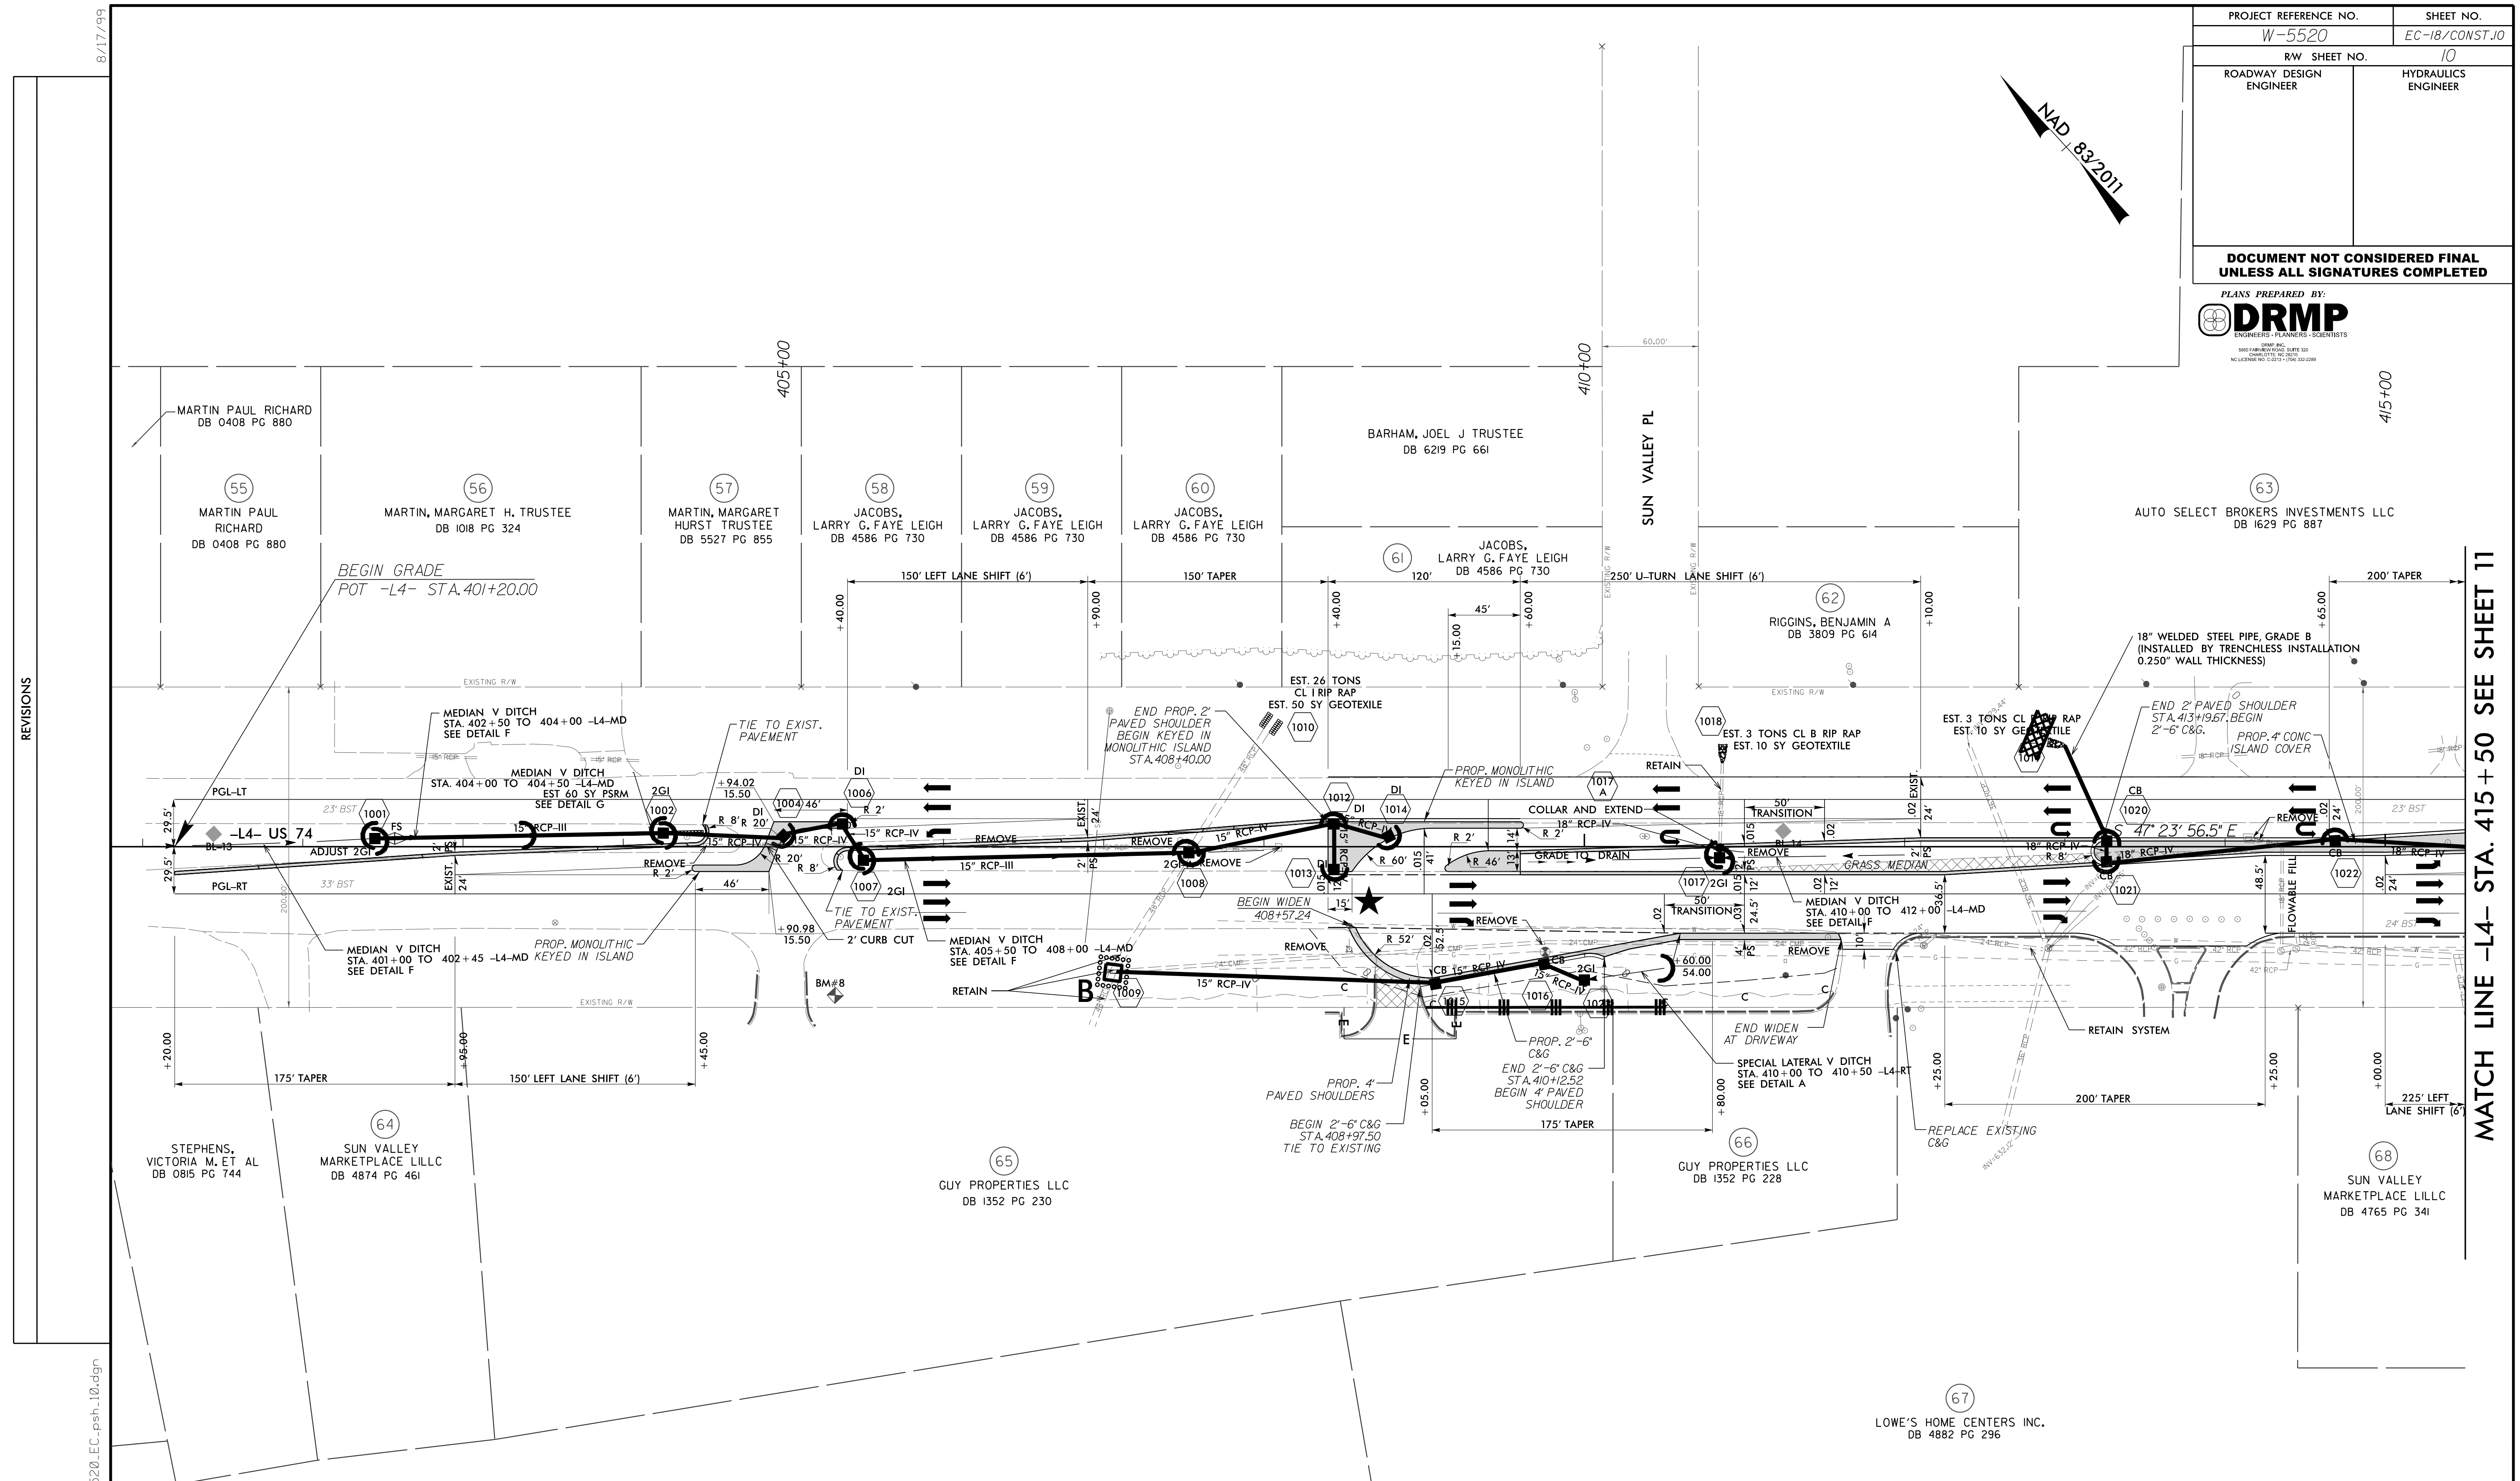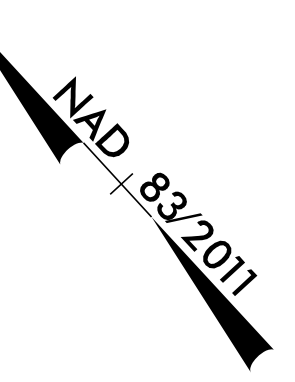

REVISIONS

MATCH LINE -L4- STA. 415 + 50 SEE SHEET 11

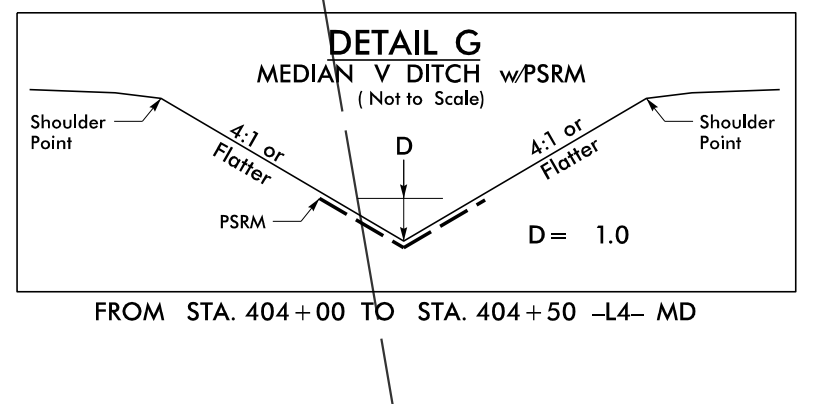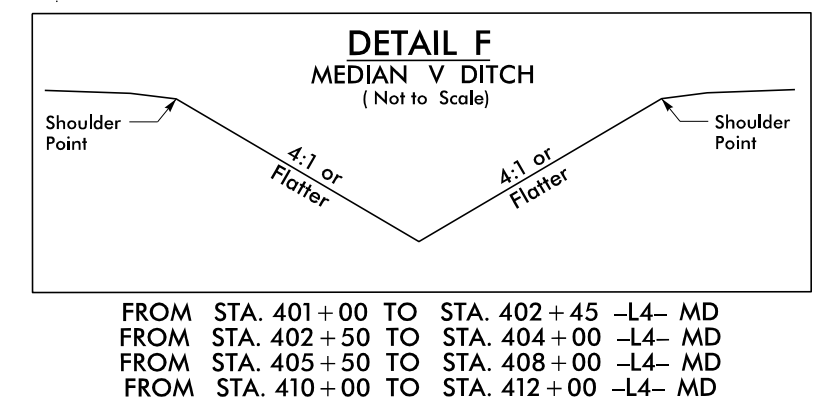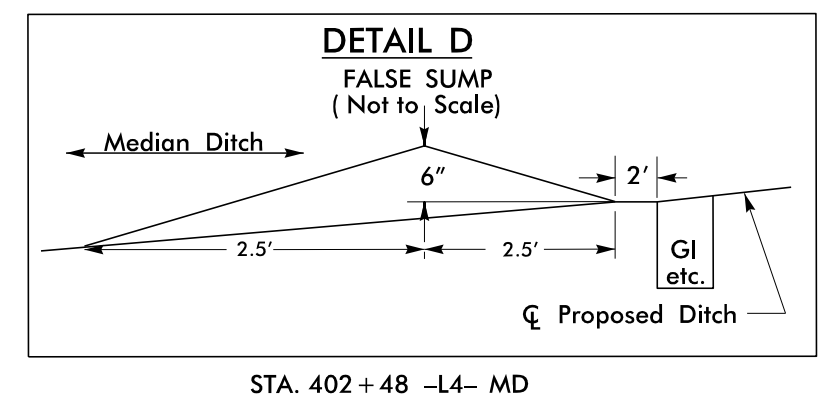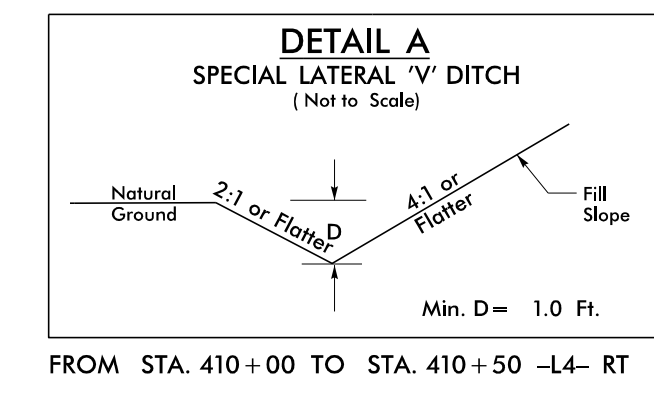

8/17/99

I:\3\2017\Ns\Environmental\Design\W5520_EC_pah_10.dgn