

PROJECT REFERENCE NO.	SHEET NO.
W-5520	EC-19/CONST.II
R/W SHEET NO.	11
ROADWAY DESIGN ENGINEER	HYDRAULICS ENGINEER

**DOCUMENT NOT CONSIDERED FINAL UNLESS ALL SIGNATURES COMPLETED**

PLANS PREPARED BY:




DRMP  
ENGINEERS - PLANNERS - SCIENTISTS

73 HILL CONSTRUCTION OF MATTHEWS INC. DB 1668 PG 352	74 SOUTHMARK INVESTMENTS LLC DB 3964 PG 792	75 TT OF EAST CHARLOTTE LLC DB 5950 PG 631
------------------------------------------------------------	---------------------------------------------------	--------------------------------------------------

69 NISBET OIL CO. DB 0212 PG 736	70 OT1054 LLC DB 5880 PG 127	71 SARDIS CORNERS LLC	72 PS NC III LP DB 6113 PG 421
----------------------------------------	------------------------------------	--------------------------	--------------------------------------

76 SAM'S INVESTMENTS II, LLC DB 6220 PG 703	77 WC & C INC. DB 0443 PG 263	78 KEFFER PROPERTIES LIMITED DB 5964 PG 463
---------------------------------------------------	-------------------------------------	---------------------------------------------------

68 SUN VALLEY MARKETPLACE L'LLC DB 4765 PG 341	67 LOWE'S HOME CENTERS INC. DB 4882 PG 296
------------------------------------------------------	--------------------------------------------------

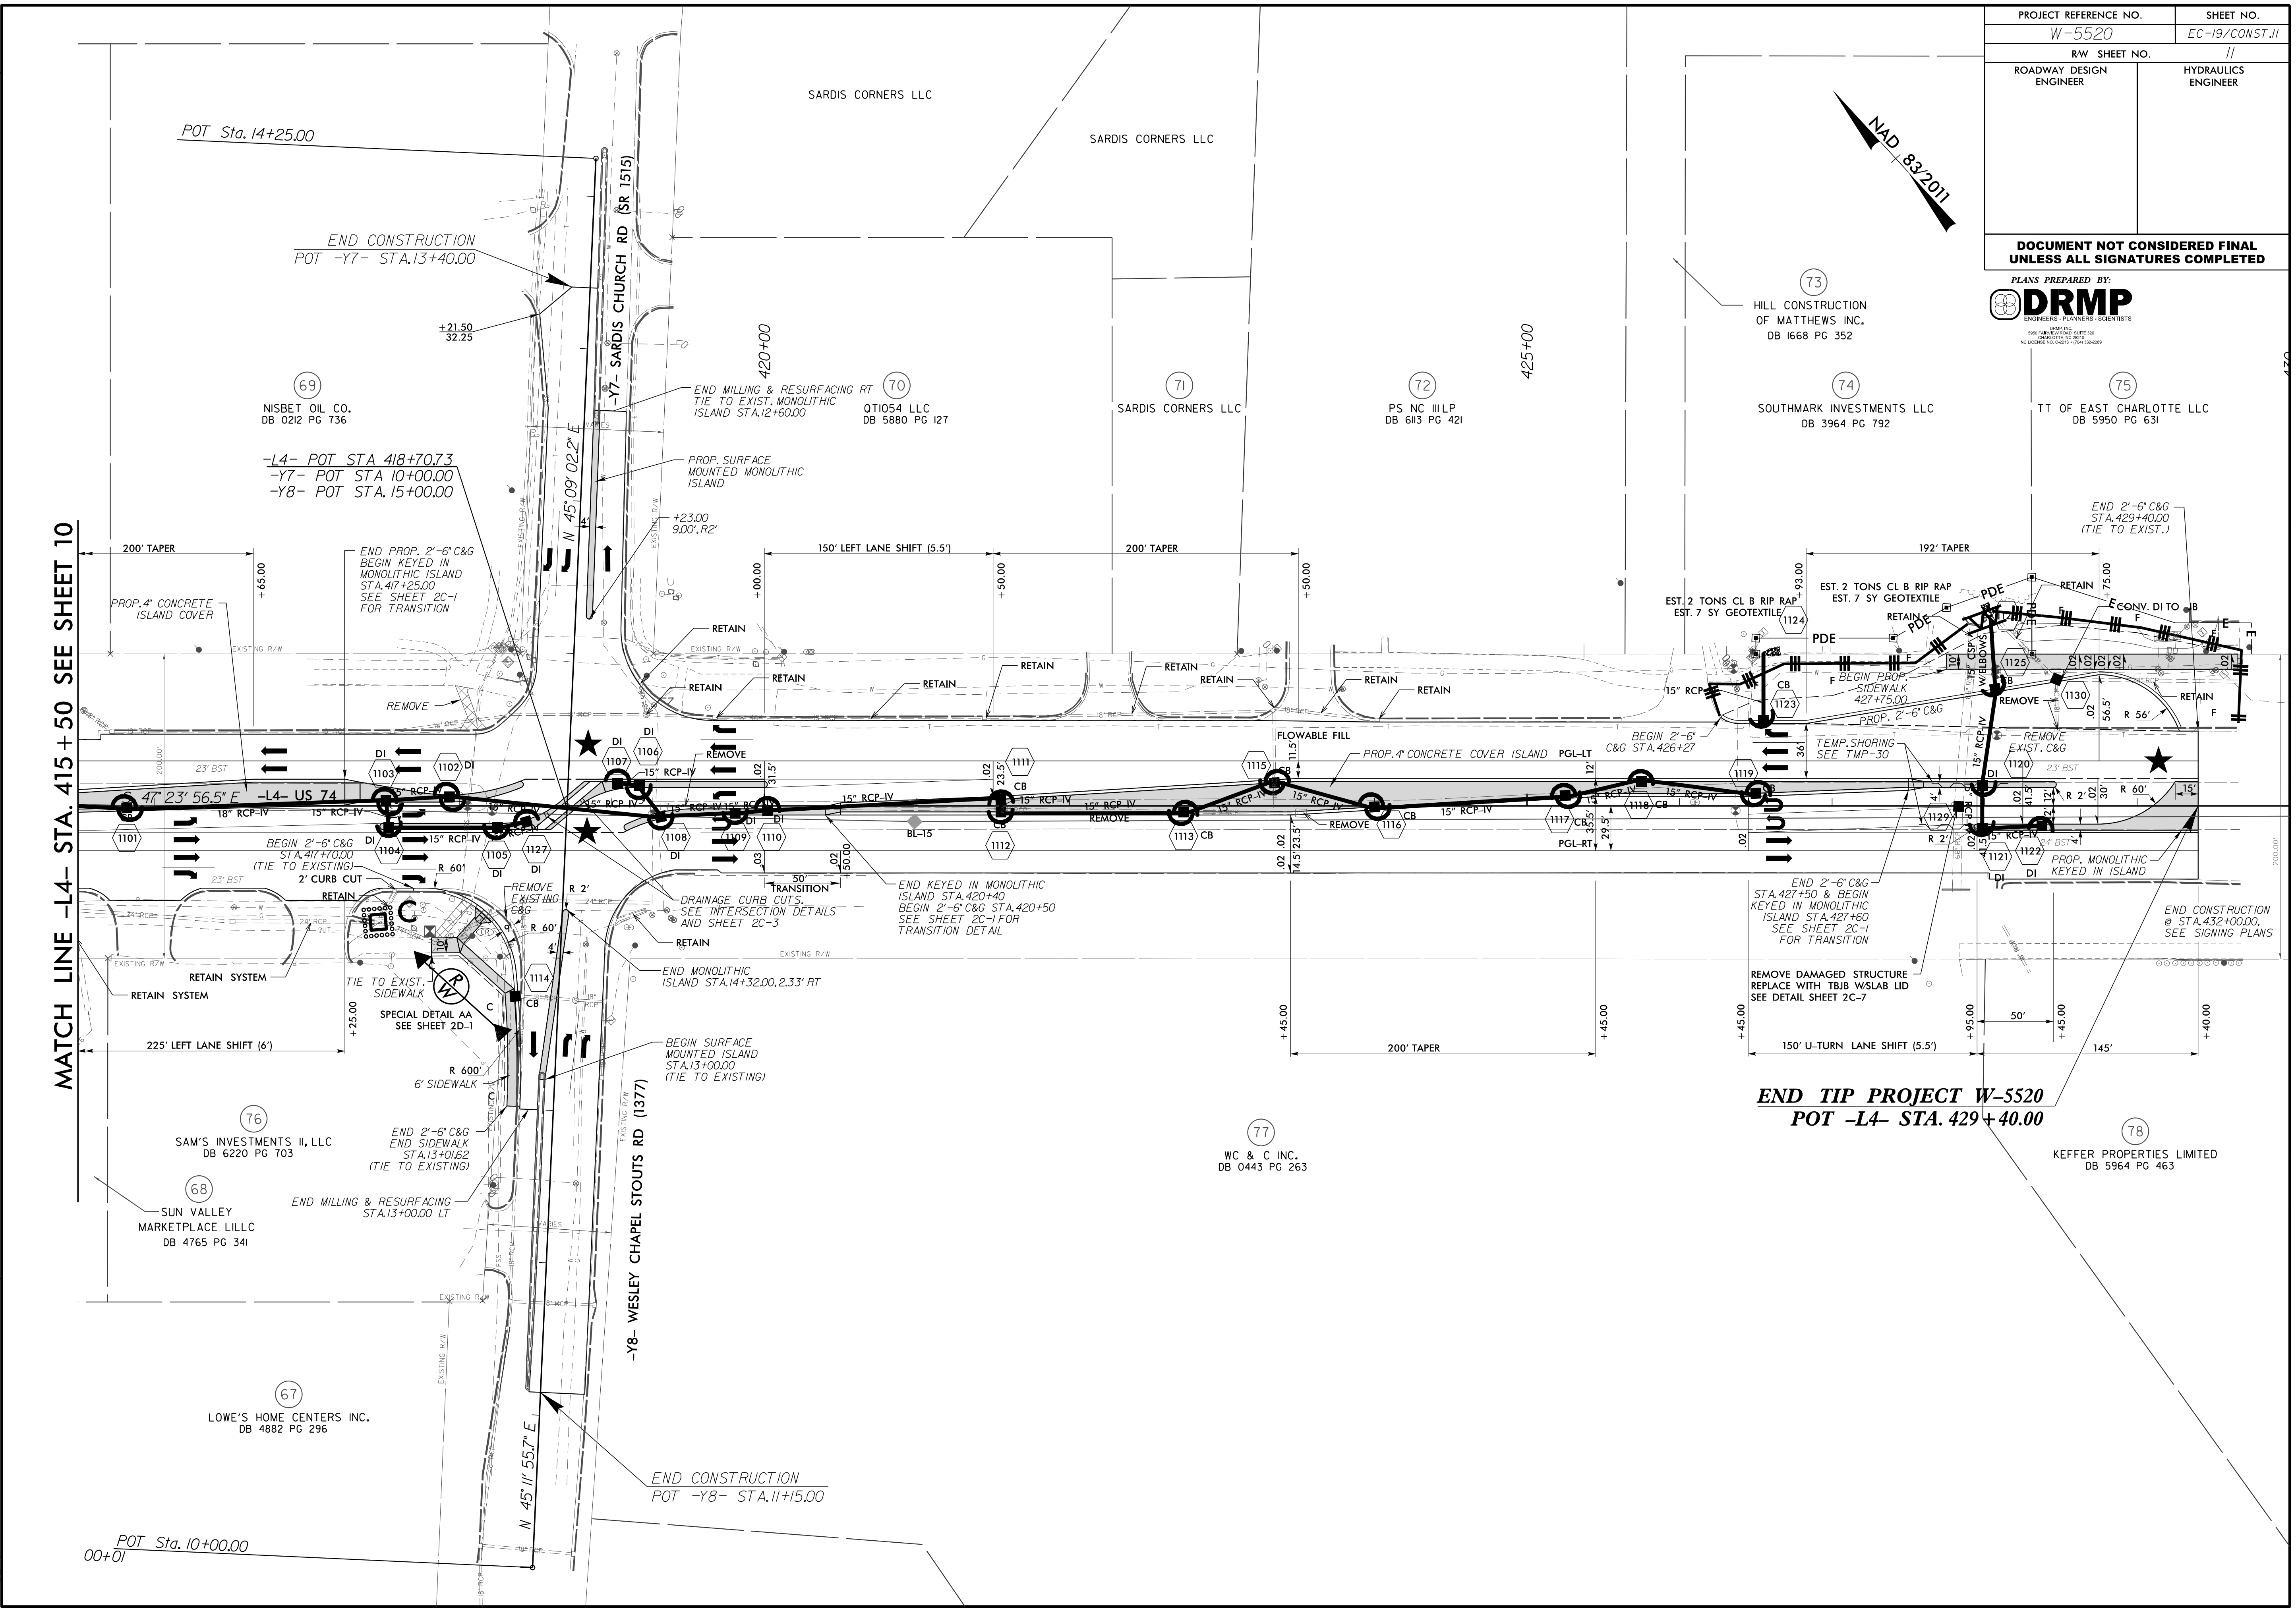

MATCH LINE -L4- STA. 415+50 SEE SHEET 10

**END TIP PROJECT W-5520  
POT -L4- STA. 429+40.00**

REVISIONS

8/17/99

I:\3\2017\N:\Environmental\Design\W5520\_EC\_pah\_11.dgn