



APPROVED: Lisa M. Moon
DATE: 9/1/2016

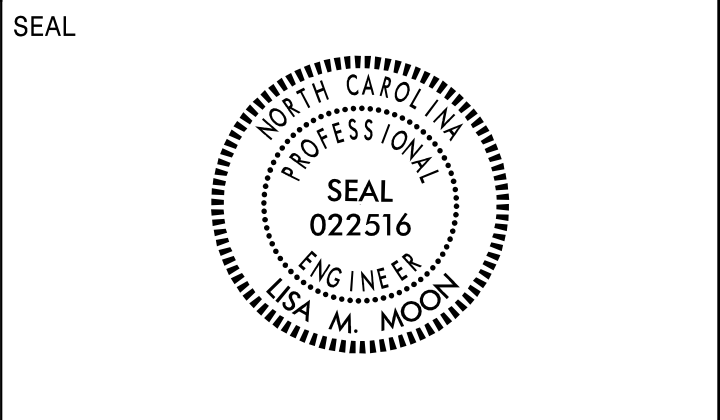

**DOCUMENT NOT CONSIDERED FINAL
UNLESS ALL SIGNATURES COMPLETED**

401 QUANTITY REQ'D 13

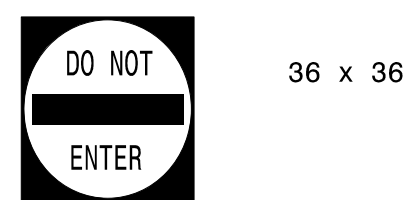

36 x 36

ONE "U" POST PER SIGN


406 QUANTITY REQ'D 8



54 x 18
R6-1 (L)

TWO "U" POSTS PER SIGN


411 QUANTITY REQ'D 17

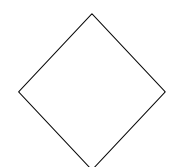

18 x 18
OM1-3

MOUNT BELOW SIGN 410
IN 17 INSTALLATIONS

402 QUANTITY REQ'D 8

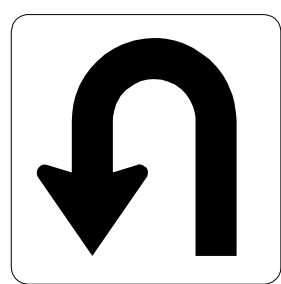

21 x 21

RNC3-26
(SEE SIGN DESIGN
SHEET 3A)

MOUNT BELOW SIGNS
502, 505, 508, 511, 514, 516, 519, 522
IN 8 INSTALLATIONS

407 QUANTITY REQ'D 1




24 x 30

SEE
SIGN DESIGN
SHEET 3A

ONE "U" POST PER SIGN


412 QUANTITY REQ'D 8

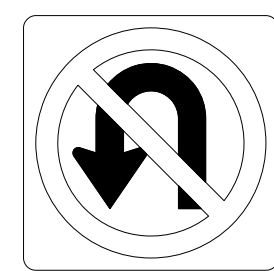

24 x 24
R3-4

MOUNT BACK TO BACK WITH SIGN 410
IN 8 INSTALLATIONS

403 QUANTITY REQ'D 4

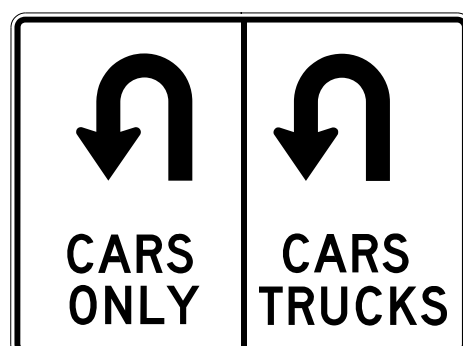


48 x 36

SEE SIGN
DESIGN
SHEET 3

TWO "U" POSTS PER SIGN

408 QUANTITY REQ'D 18

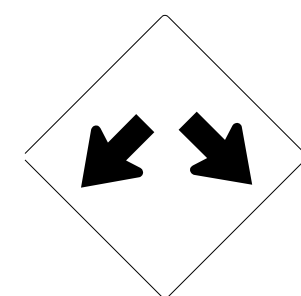

36 x 36
W12-1

ONE "U" POST PER SIGN


413 QUANTITY REQ'D 12



30 X 30
R3-7

ONE "U" POST PER SIGN


404 QUANTITY REQ'D 2

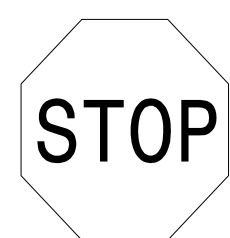

36 x 36
R1-1

ONE "U" POST PER SIGN

409 QUANTITY REQ'D 27

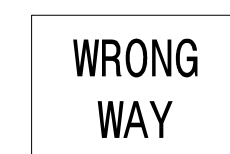

42 x 30
R5-1a

TWO "U" POSTS PER SIGN

414 QUANTITY REQ'D 8



30 X 30
R3-7

ONE "U" POST PER SIGN


405 QUANTITY REQ'D 14



54 x 18
R6-1 (R)

TWO "U" POSTS PER SIGN


410 QUANTITY REQ'D 17

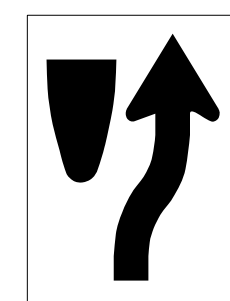

24 x 30
R4-7

ONE "U" POST PER SIGN

415 QUANTITY REQ'D 1

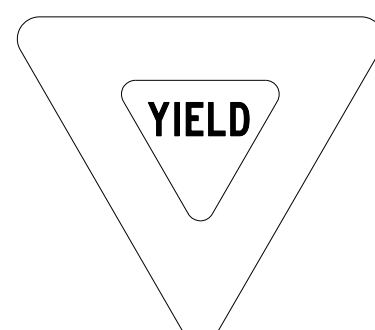

36 x 36
R1-2

ONE "U" POST PER SIGN

PLANS PREPARED BY:
DRMP
ENGINEERS • PLANNERS • SCIENTISTS
DRMP, INC.
5950 FAIRVIEW ROAD, SUITE 320
CHARLOTTE, NC 28210
NC LICENSE NO. C-2213 • (704) 332-2289

TYPE "E" SIGNS

P:\2016\N\T\of\Fic\Signing\CADD\Signing_Layout_Plans\W5520_SGN_SGN01.dgn
 Lisa M. Moon