


APPROVED: *Lisa M. Moon*
 DATE: 9/1/2016

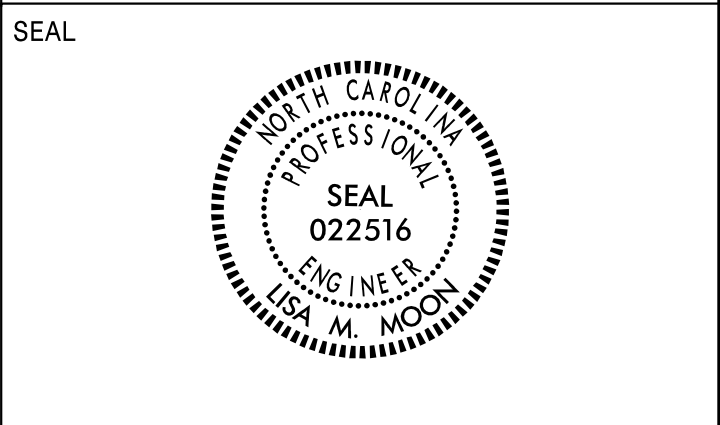

**DOCUMENT NOT CONSIDERED FINAL
 UNLESS ALL SIGNATURES COMPLETED**

501 **505** WEST 1 - 36 x 18 M3-4
507 **511** 1 - 36 x 36 M1-4
513 **516** 74
518 **522**

SIGN 402 MOUNTED BELOW
 IN FOUR INSTALLATIONS

ONE "U" POST PER SIGN

515 EAST 1 - 24 x 12 M3-2
520 74 1 - 24 x 24 M1-4
 LEFT LANE 1 - 24 x 18 M5-4

ONE "U" POST PER SIGN

503 EAST WEST 2 - 24 x 12 M3-2, M3-4
509 74 74 2 - 24 x 24 M1-4
 LEFT LANES RIGHT LANES 2 - 24 x 18 M5-4, M5-6

TWO "U" POSTS PER SIGN

504 WEST EAST 2 - 24 x 12 M3-4, M3-2
 74 74 2 - 24 x 24 M1-4
 LEFT LANES RIGHT LANES 2 - 24 x 18 M5-4, M5-6

TWO "U" POSTS PER SIGN

502 **506** EAST 1 - 36 x 18 M3-2
508 **512** 1 - 36 x 36 M1-4
514 **517** 74
519 **523**

SIGN 402 MOUNTED BELOW
 IN FOUR INSTALLATIONS

ONE "U" POST PER SIGN

510 WEST 1 - 24 x 12 M3-4
521 74 1 - 24 x 24 M1-4
 LEFT LANE 1 - 24 x 18 M5-4

ONE "U" POST PER SIGN

PLANS PREPARED BY:
DRMP
 ENGINEERS • PLANNERS • SCIENTISTS
DRMP, INC.
 5950 FAIRVIEW ROAD, SUITE 320
 CHARLOTTE, NC 28210
 NC LICENSE NO. C-2113 • (704) 332-2289

TYPE "F" SIGNS

P:\2016\New York\Signing\CADD\Signing_Layout_Plans\W5520_SGN_SGN01.dgn
 Lisa M. Moon