
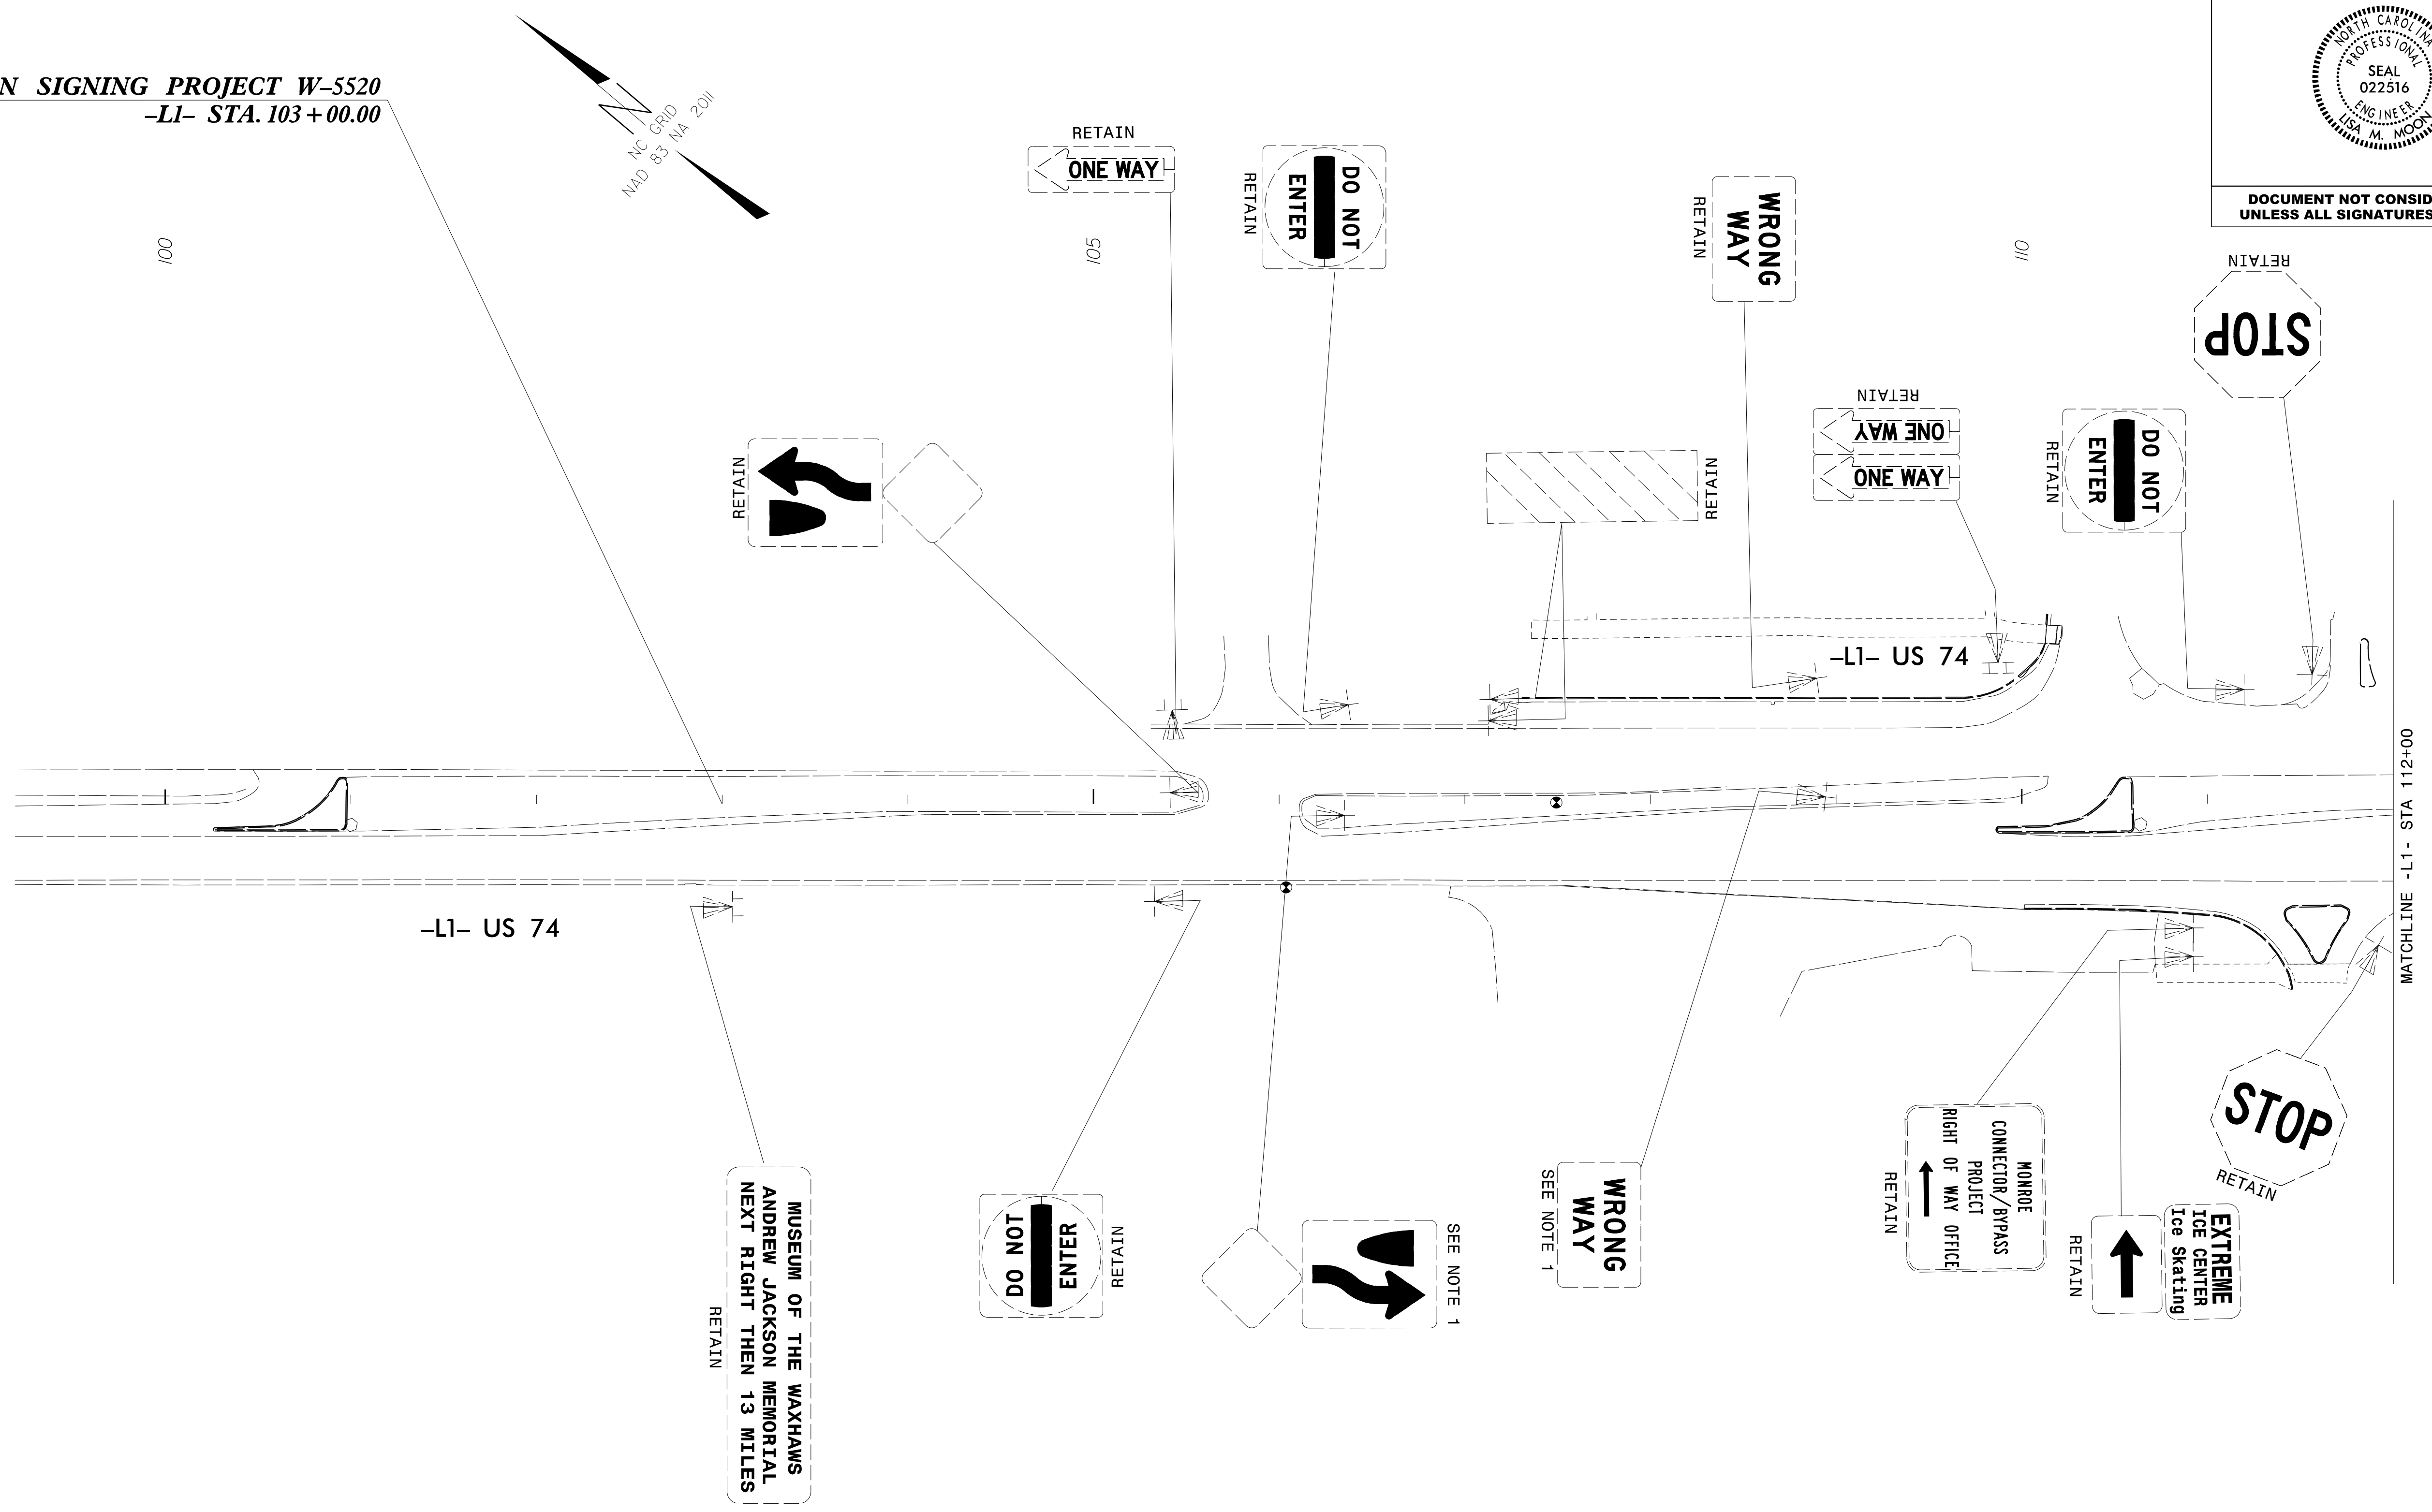


PROJECT REFERENCE NO. W-5520	SHEET NO. SIGN-05
APPROVED: <i>Lisa M. Moon</i>	
DATE: 9/1/2016	
SEAL	
	
DOCUMENT NOT CONSIDERED FINAL UNLESS ALL SIGNATURES COMPLETED	

BEGIN SIGNING PROJECT W-5520
-L1- STA. 103+00.00

NC GRID
MAD 83 NA 2011



PROJECT NOTES

- 1 DISPOSAL OF SIGN SYSTEM, U-CHANNEL
- 2 DISPOSAL OF SUPPORT, U-CHANNEL
- 3 RELOCATE SIGN, TYPE D
- 4 SIGN ERECTION, RELOCATE SIGN TYPE D

PLANS PREPARED BY:
DRMP
ENGINEERS • PLANNERS • SCIENTISTS

DRMP, INC.
5950 FAIRVIEW ROAD, SUITE 300
CHARLOTTE, NC 28210
NC LICENSE NO. C-2213 • (704) 332-2289

EXISTING SIGNING
-L1- STA 103+00 TO -L1- STA 112+00

9/1/2016 N:\T\office\Signing\CADD\Signing Layout Plans\W5520_SGN_SGN05.dgn User:rnissen